


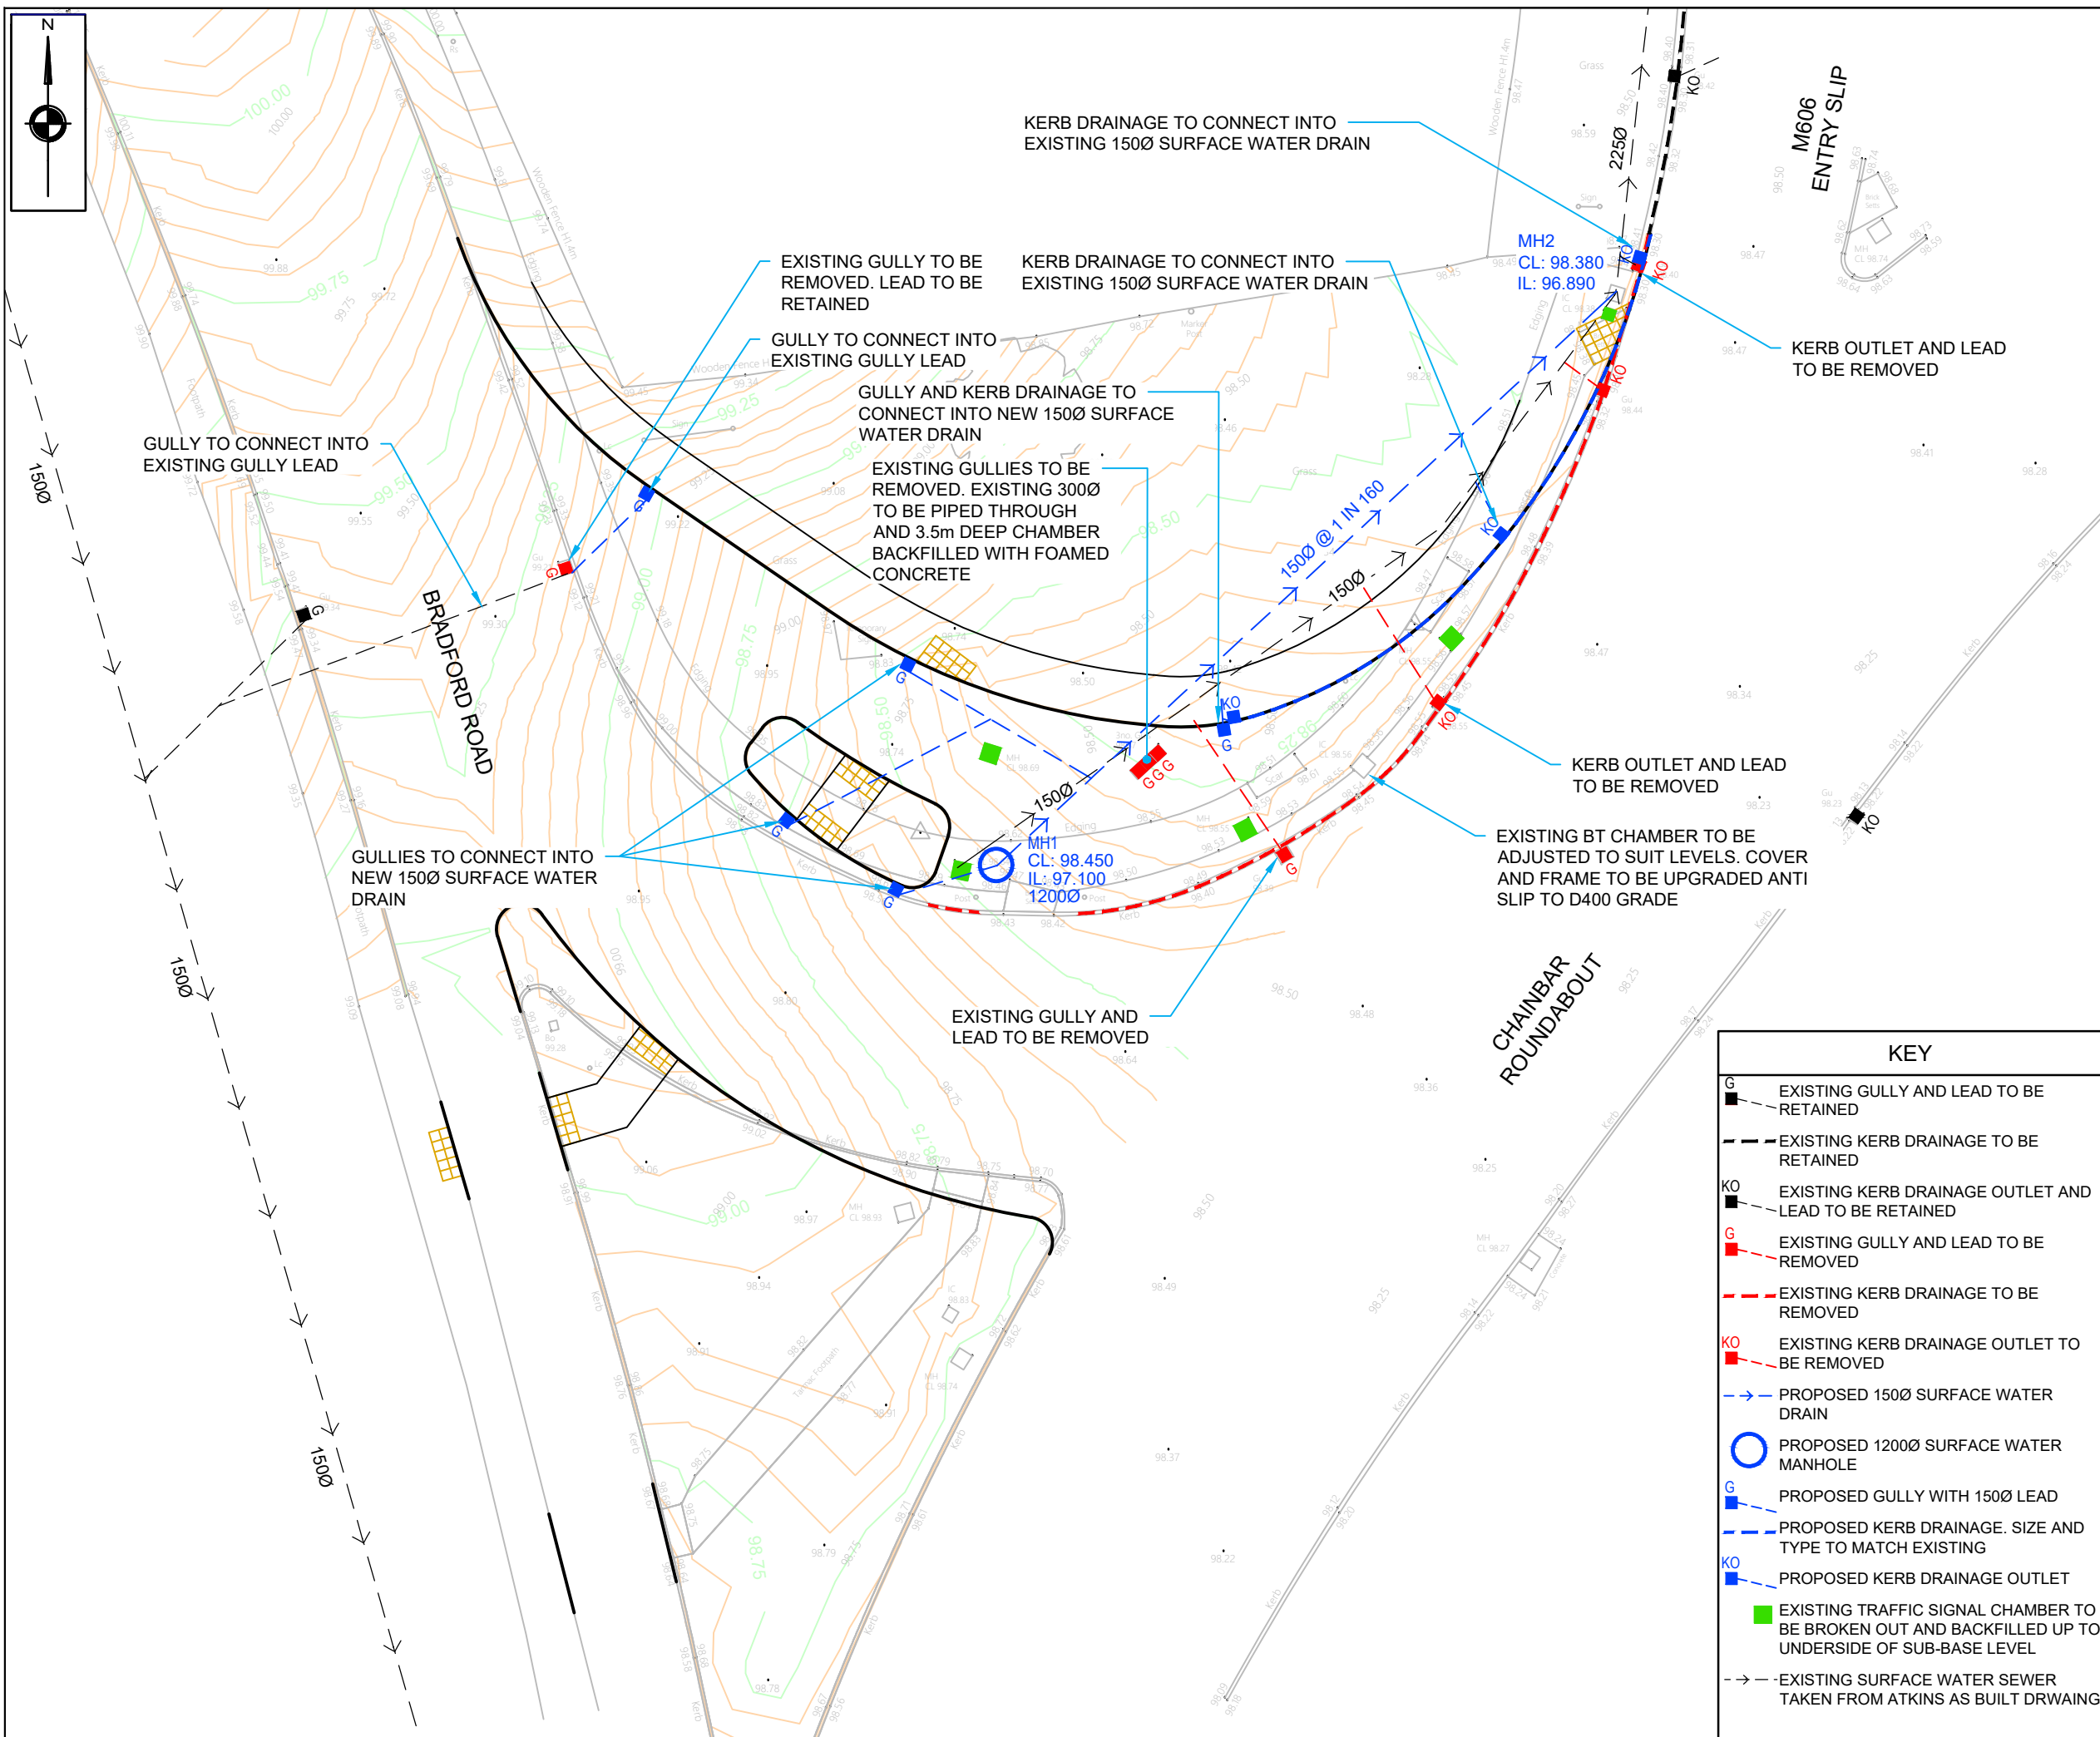

- NOTES
- 1) ALL DIMENSIONS ARE IN METRES UNLESS STATED OTHERWISE

2) ALL WORK IS TO BE CARRIED OUT IN ACCORDANCE WITH THE SPECIFICATION FOR HIGHWAY WORKS AND LOCAL AUTHORITY GUIDANCE

3) UNDERGROUND SERVICES ARE PRESENT IN THE AREA. CONTRACTOR IS TO CONFIRM THE PRECISE LINE AND DEPTH OF ANY SERVICES PRIOR TO THE COMMENCEMENT OF ANY EXCAVATION WORKS

4) DRAINAGE CONSTRUCTION DETAILS REFER TO DRAWING NUMBER 20804/D/009

- KEY
- G

EXISTING GULLY AND LEAD TO BE RETAINED

EXISTING KERB DRAINAGE TO BE RETAINED

KO

EXISTING KERB DRAINAGE OUTLET AND LEAD TO BE RETAINED

G

EXISTING GULLY AND LEAD TO BE REMOVED

EXISTING KERB DRAINAGE TO BE REMOVED

KO

EXISTING KERB DRAINAGE OUTLET TO BE REMOVED

G

PROPOSED GULLY WITH 1500mm LEAD

PROPOSED KERB DRAINAGE. SIZE AND TYPE TO MATCH EXISTING

KO

PROPOSED KERB DRAINAGE OUTLET

EXISTING IRONWORK TO BE ADJUSTED TO SUIT LEVELS. COVER AND FRAME TO BE UPGRADED ANTI SLIP TO D400 GRADE

EXISTING SURFACE WATER SEWER TAKEN FROM ATKINS AS BUILT DRAWING

REVISIONS

REV	DESCRIPTION	DATE	BY
-	FIRST ISSUE	16/09/20	TS
A	UPDATED FOLLOWING RECEIPT OF ATKINS AS BUILT INFORMATION	05/11/20	TS
B	UPDATED FOLLOWING RSA COMMENTS	23/02/21	TS
C	UPDATED FOLLOWING SURVEY INFO	03/11/21	TS
D	PIPE GRADIENT AND INVERT ADDED	09/11/21	TS

- KEY
- G

EXISTING GULLY AND LEAD TO BE RETAINED

EXISTING KERB DRAINAGE TO BE RETAINED

KO

EXISTING KERB DRAINAGE OUTLET AND LEAD TO BE RETAINED

G

EXISTING GULLY AND LEAD TO BE REMOVED

EXISTING KERB DRAINAGE TO BE REMOVED

KO

EXISTING KERB DRAINAGE OUTLET TO BE REMOVED

PROPOSED 1500mm SURFACE WATER DRAIN

PROPOSED 12000mm SURFACE WATER MANHOLE

G

PROPOSED GULLY WITH 1500mm LEAD

PROPOSED KERB DRAINAGE. SIZE AND TYPE TO MATCH EXISTING

KO

PROPOSED KERB DRAINAGE OUTLET

EXISTING TRAFFIC SIGNAL CHAMBER TO BE BROKEN OUT AND BACKFILLED UP TO UNDERSIDE OF SUB-BASE LEVEL

EXISTING SURFACE WATER SEWER TAKEN FROM ATKINS AS BUILT DRAWING

AMA

ANDREW MOSELEY ASSOCIATES

TRANSPORT AND DEVELOPMENT PLANNING CONSULTANTS

Project:

BRADFORD ROAD
CHAINBAR ROUNDABOUT

Client:

OPUS LANE (NORTH) LTD

Drawing:

SECTION 278 WORKS
DRAINAGE AND
IRON WORK AMENDMENTS

Drawn By:

TS

Date:

14/09/2020

Checked:

RC

Scale:

1:250 @ A3

Drawing No.

AMA/20804/D/008

Rev.

D