



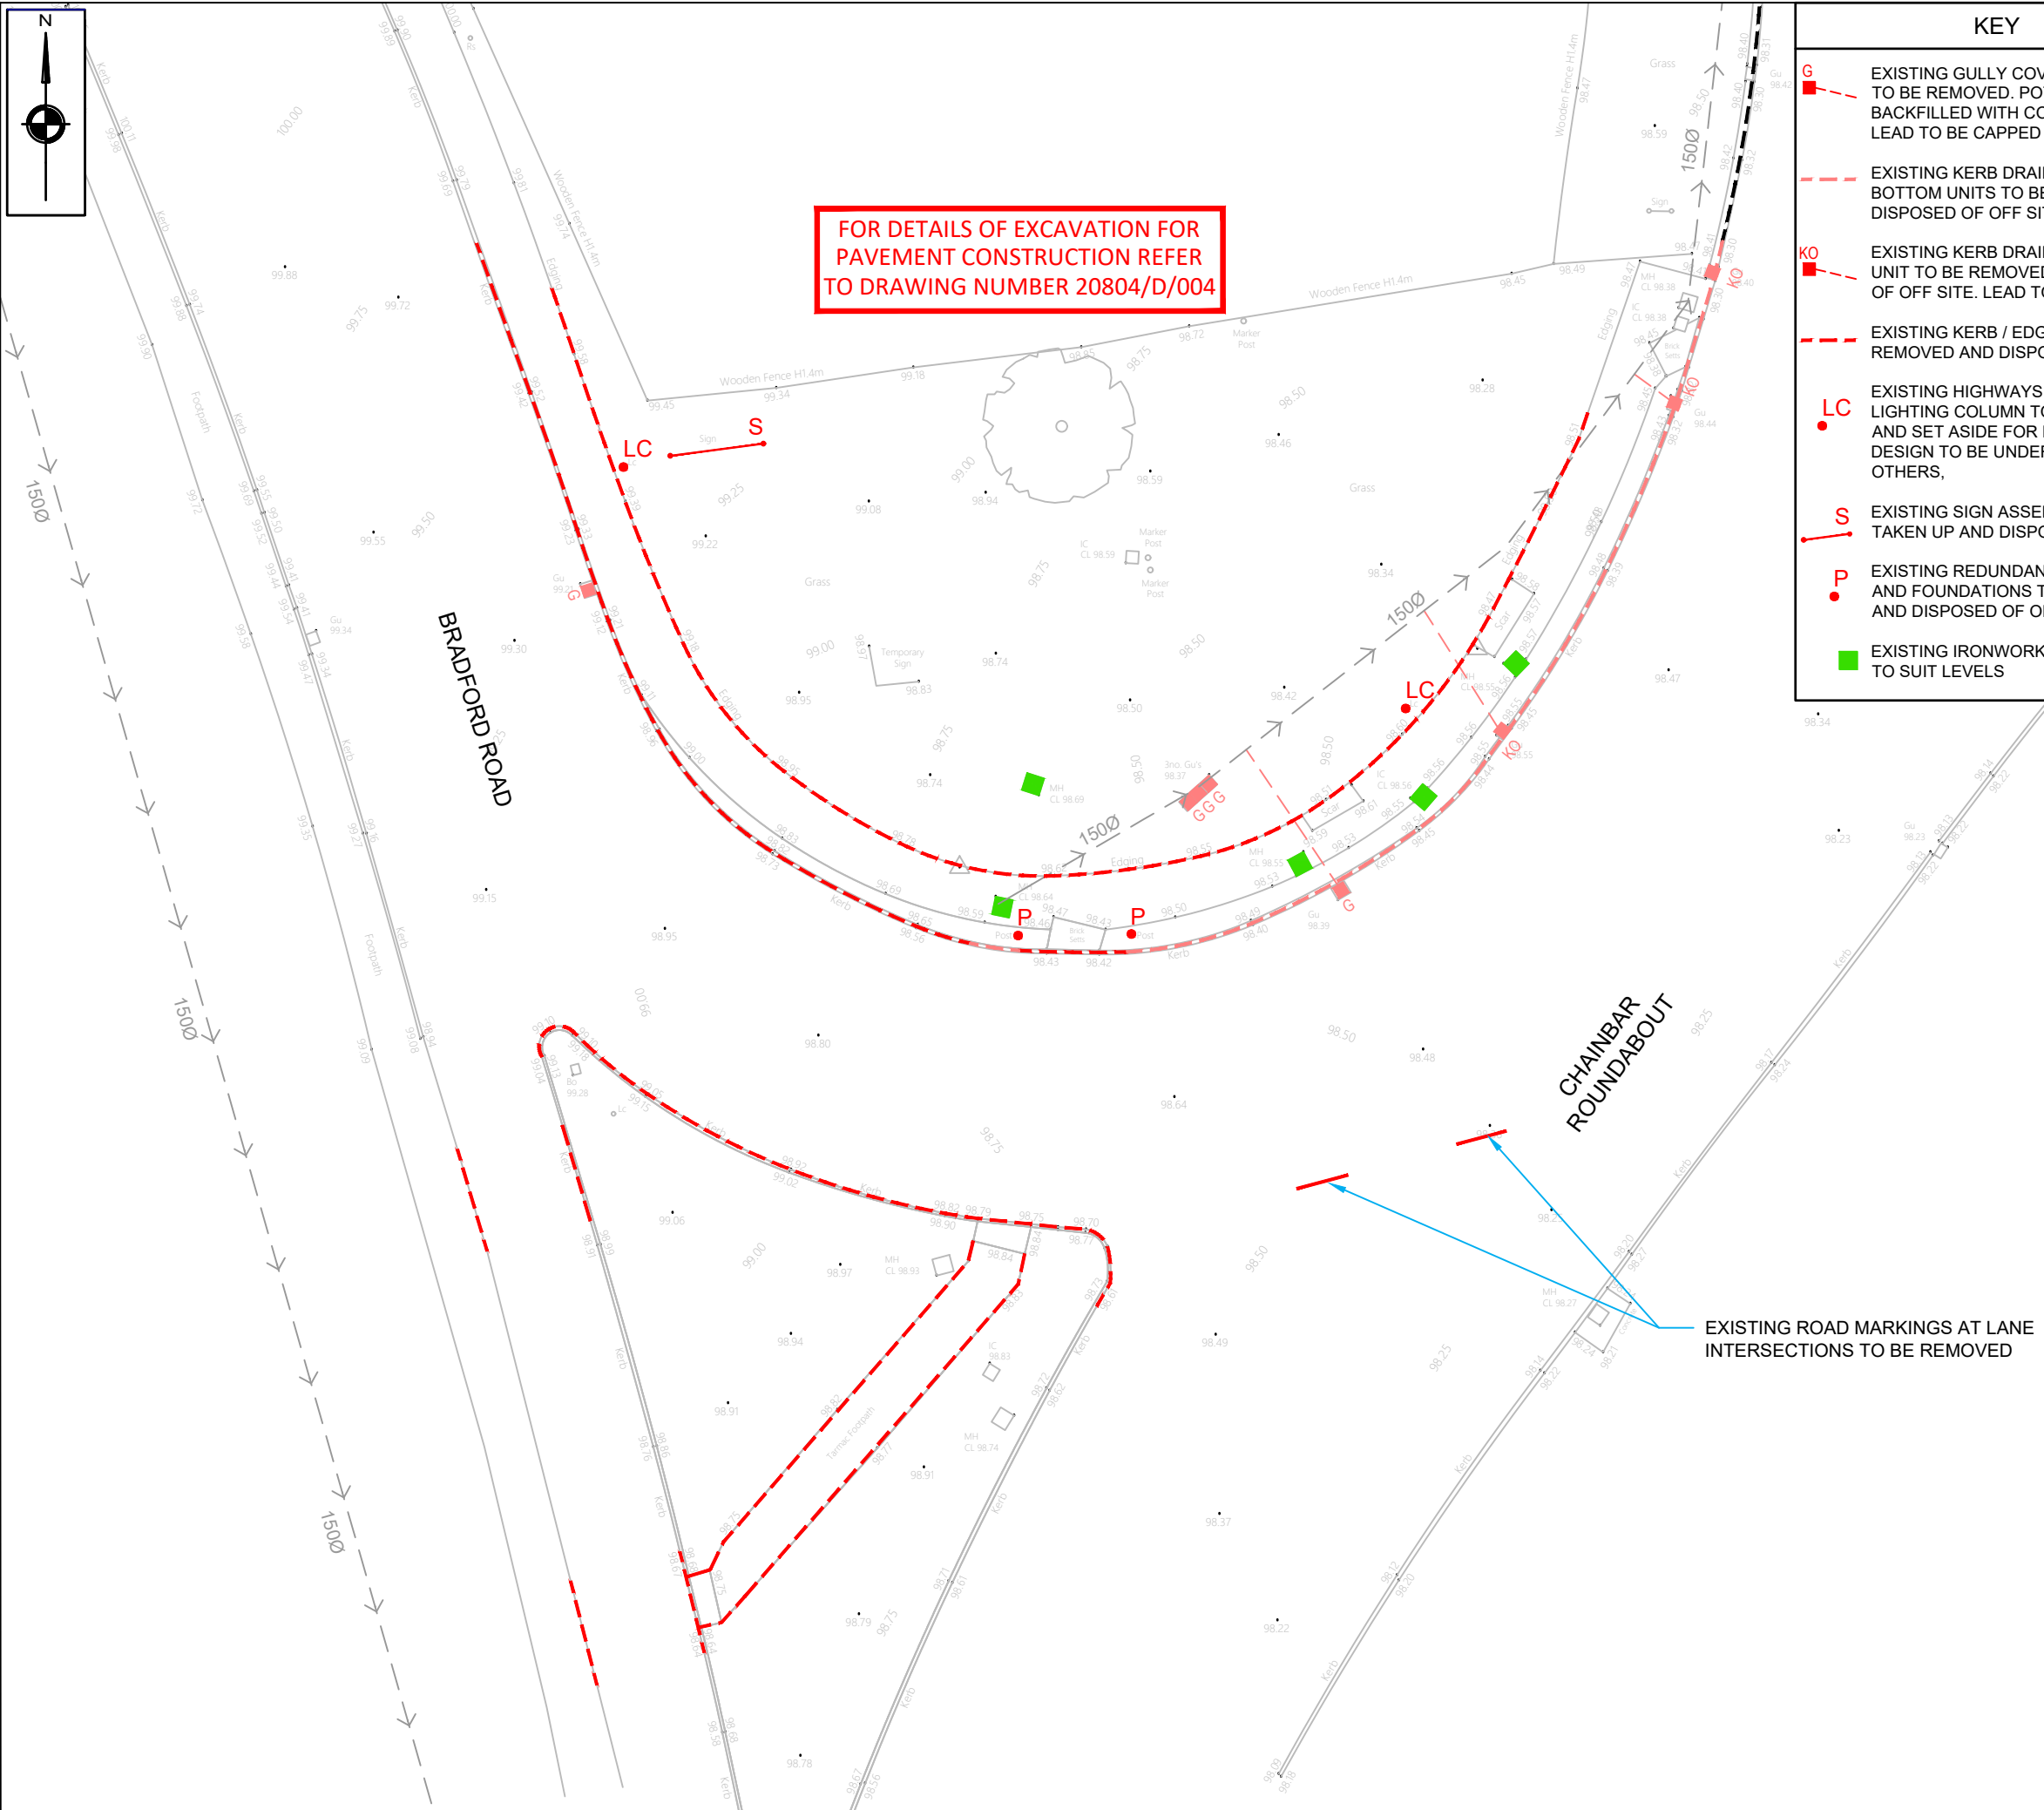

KEY	
	EXISTING GULLY COVER AND FRAME TO BE REMOVED. POT TO BE BACKFILLED WITH CONCRETE AND LEAD TO BE CAPPED OFF
	EXISTING KERB DRAINAGE TOP AND BOTTOM UNITS TO BE REMOVED AND DISPOSED OF OFF SITE
	EXISTING KERB DRAINAGE OUTLET UNIT TO BE REMOVED TO BE DISPOSED OF OFF SITE. LEAD TO BE CAPPED OFF
	EXISTING KERB / EDGINGS TO BE REMOVED AND DISPOSED OF OFF SITE
	EXISTING HIGHWAYS ENGLAND LIGHTING COLUMN TO BE REMOVED AND SET ASIDE FOR RELOCATION. DESIGN TO BE UNDERTAKEN BY OTHERS,
	EXISTING SIGN ASSEMBLY TO BE TAKEN UP AND DISPOSED OF OFF SITE
	EXISTING REDUNDANT POST SOCKETS AND FOUNDATIONS TO BE REMOVED AND DISPOSED OF OFF SITE
	EXISTING IRONWORK TO BE ADJUSTED TO SUIT LEVELS

NOTES	
1)	ALL DIMENSIONS ARE IN METRES UNLESS STATED OTHERWISE
2)	ALL WORK IS TO BE CARRIED OUT IN ACCORDANCE WITH THE SPECIFICATION FOR HIGHWAY WORKS AND LOCAL AUTHORITY GUIDANCE
3)	UNDERGROUND SERVICES ARE PRESENT IN THE AREA. CONTRACTOR IS TO CONFIRM THE PRECISE LINE AND DEPTH OF ANY SERVICES PRIOR TO THE COMMENCEMENT OF ANY EXCAVATION WORKS
4)	ALL VEGETATION WITHIN EXTENT OF WORKS TO BE TRIMMED BACK OR CLEARED AS REQUIRED
5)	STREET LIGHTING DESIGN TO BE CARRIED OUT BY KIRKLEES COUNCIL AND REMOVAL OF EXISTING COLUMNS TO BE ADDED TO THE DRAWING ONCE COMPLETED

REVISIONS			
REV	DESCRIPTION	DATE	BY
-	FIRST ISSUE	16/09/20	TS
A	UPDATED FOLLOWING RECEIPT OF ATKINS AS BUILT INFORMATION	05/11/20	TS
B	UPDATED FOLLOWING LA COMMENTS	16/07/21	TS

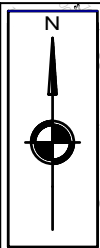

Project:		BRADFORD ROAD CHAINBAR ROUNDABOUT	
Client:		OPUS LANE (NORTH) LTD	
Drawing:		SECTION 278 WORKS SITE CLEARANCE	
Drawn By:	TS	Date:	14/09/2020
Checked:	RC	Scale:	1:250 @ A3
Drawing No.	AMA/20804/D/010		Rev. B