


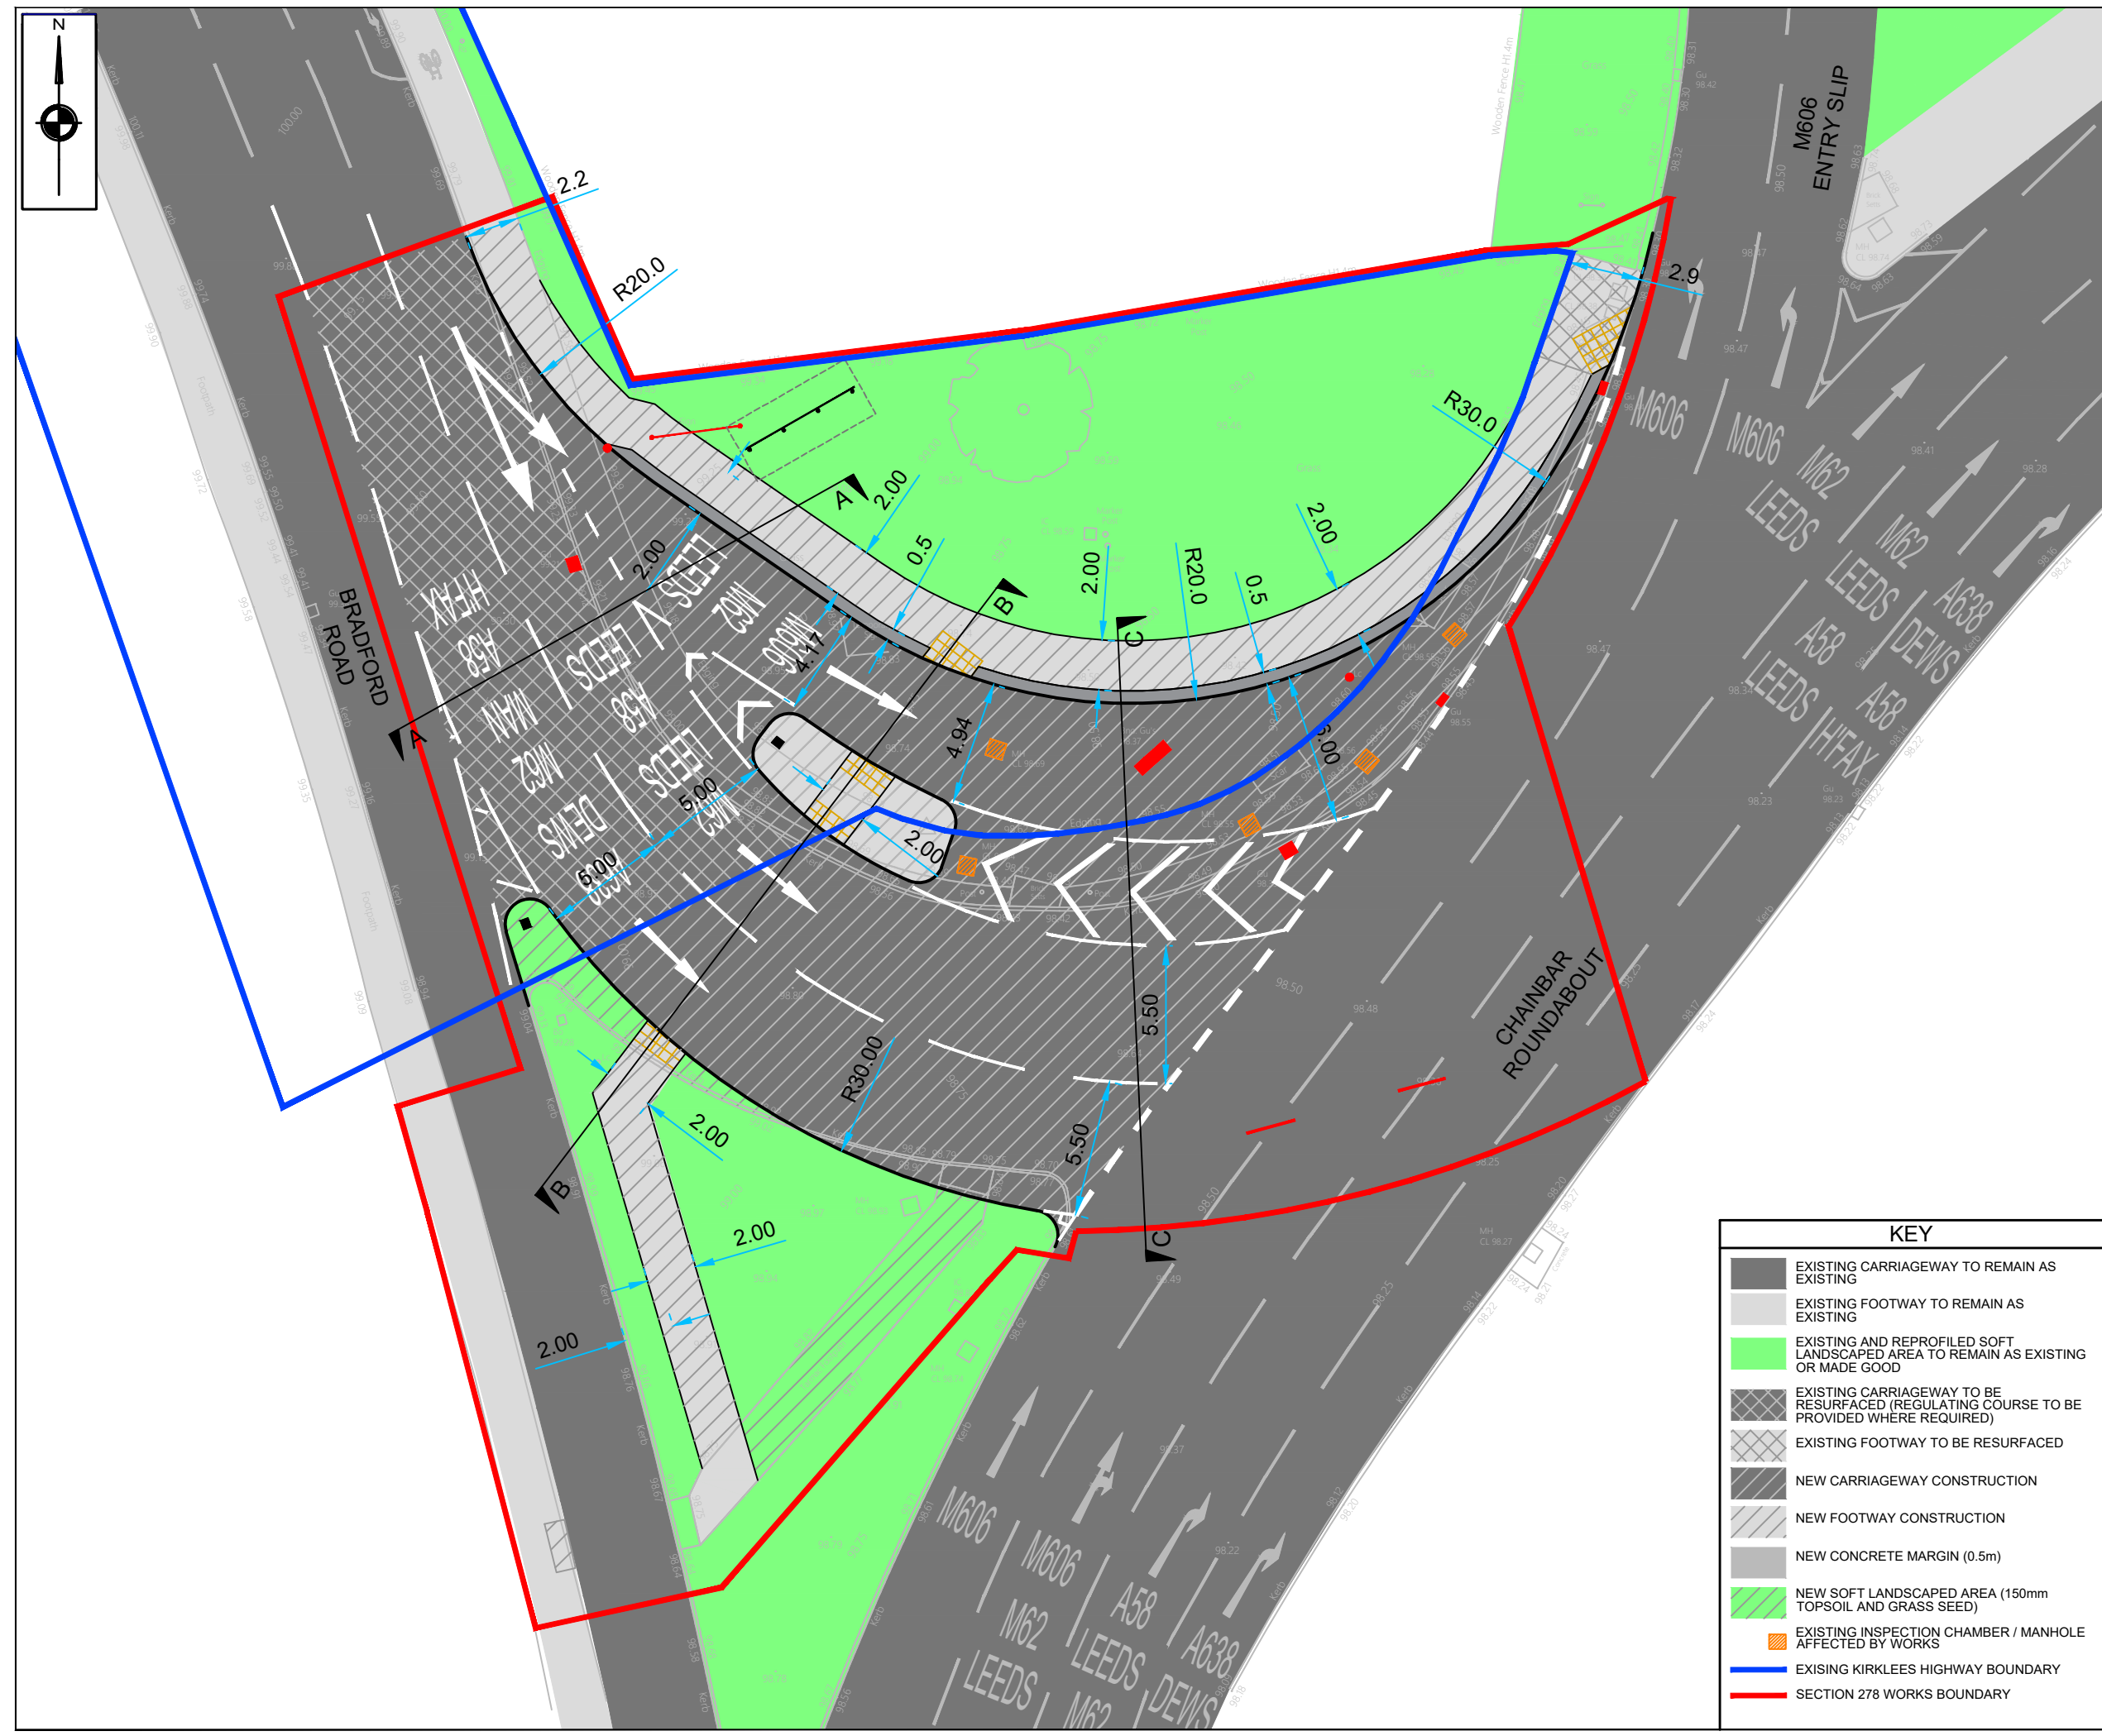

NOTES

- 1) ALL DIMENSIONS ARE IN METRES UNLESS STATED OTHERWISE
- 2) ALL WORK IS TO BE CARRIED OUT IN ACCORDANCE WITH THE SPECIFICATION FOR HIGHWAY WORKS AND LOCAL AUTHORITY GUIDANCE
- 3) UNDERGROUND SERVICES ARE PRESENT IN THE AREA. CONTRACTOR IS TO CONFIRM THE PRECISE LINE AND DEPTH OF ANY SERVICES PRIOR TO THE COMMENCEMENT OF ANY EXCAVATION WORKS
- 4) FOR TYPICAL SECTIONS REFER TO DRAWING NUMBER AMA/20804/D/011
- 5) ANALYSIS OF THE CARRIAGEWAY CONSTRUCTION SHALL TAKE PLACE TO DETERMINE WHAT OPTION IS TO BE ADOPTED. ALL TESTS WILL BE SCHEDULED WITHIN THE PROGRAMME OF WORKS FOR THE SCHEME
- 6) STREET LIGHTING DESIGN TO BE CARRIED OUT BY KIRKLEES COUNCIL AND TO BE ADDED TO THE DRAWING ONCE COMPLETED

REVISIONS

REV	DESCRIPTION	DATE	BY
-	FIRST ISSUE	20/07/20	TS
A	UPDATED TO SUIT DETAILED DESIGN	16/08/20	TS
B	UPDATED FOLLOWING RECEIPT OF ATKINS AS BUILT INFORMATION	05/11/20	TS
C	UPDATED FOLLOWING RSA COMMENTS	23/02/21	TS
D	UPDATED FOLLOWING LA COMMENTS	16/07/21	TS
E	UPDATED FOLLOWING ADDITIONAL COMMENTS	14/01/22	TS
F	ADS MOVED SLIGHTLY	23/02/22	AJA
G	RLB AND M606 TACTILES AMENDED	18/03/22	AJA
H	UPDATED FOLLOWING ADDITIONAL COMMENTS	16/05/22	AJA
I	FOOTPATH SEGREGATION ADDED	26/05/22	AJA
J	"OR MADE GOOD" ADDED TO KEY	30/06/22	AJA



ANDREW MOSELEY ASSOCIATES
TRANSPORT AND DEVELOPMENT PLANNING CONSULTANTS

Project:

**BRADFORD ROAD
CHAINBAR ROUNDABOUT**

Client:

OPUS LANE (NORTH) LTD

Drawing:

**SECTION 278 WORKS
GENERAL ARRANGEMENT**

Drawn By:	TS	Date:	20/07/2020
Checked:	RC	Scale:	1:250 @ A3
Drawing No.	AMA/20804/D/001		Rev. J