


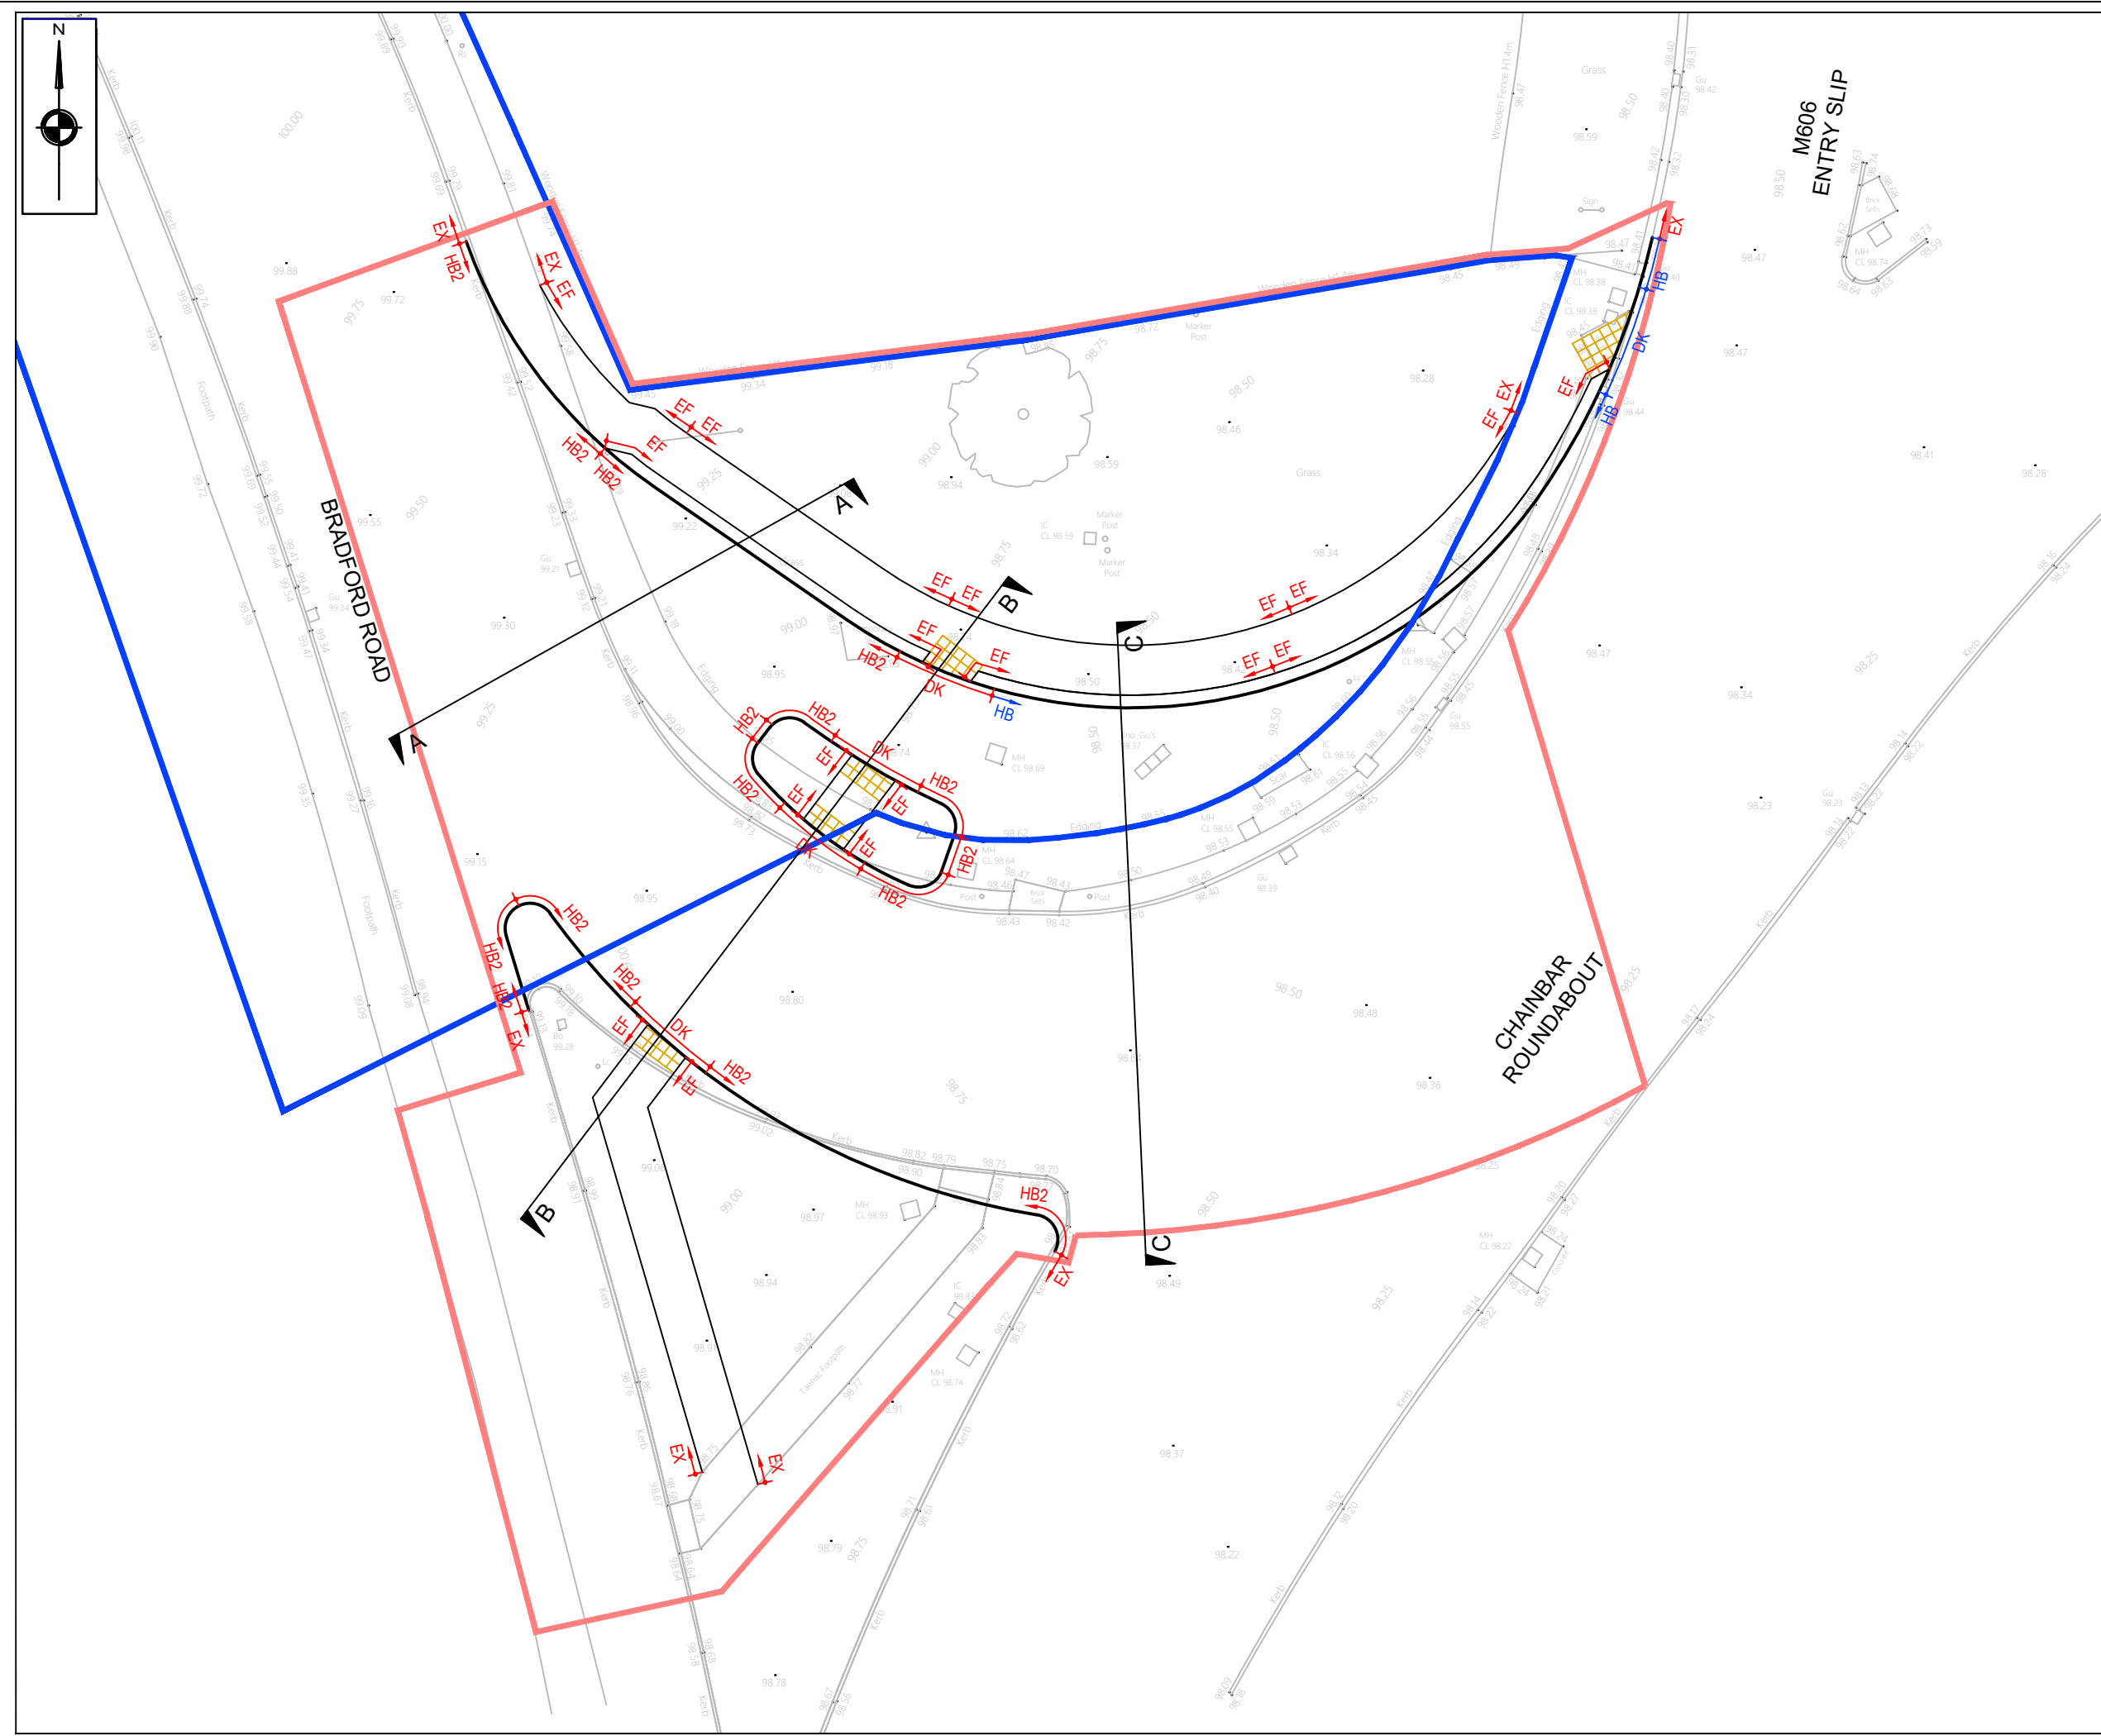

NOTES

1) ALL DIMENSIONS ARE IN METRES UNLESS STATED OTHERWISE

2) ALL WORK IS TO BE CARRIED OUT IN ACCORDANCE WITH THE SPECIFICATION FOR HIGHWAY WORKS AND LOCAL AUTHORITY GUIDANCE

3) UNDERGROUND SERVICES ARE PRESENT IN THE AREA. CONTRACTOR IS TO CONFIRM THE PRECISE LINE AND DEPTH OF ANY SERVICES PRIOR TO THE COMMENCEMENT OF ANY EXCAVATION WORKS

4) FOR DETAILS OF KERB / EDGING CONSTRUCTION REFER TO DRAWING NUMBER 20804/D/009

5) FOR TYPICAL SECTIONS REFER TO DRAWING NUMBER AMA/20804/D/011

6) FOR DETAILS OF KERBS TO BE REMOVED REFER TO DRAWING NUMBER AMA/20808/D/010

KEY

450mm BUFF COLOURED BLISTER TACTILE PAVING

HB2

HALF BATTERED KERB TYPE HB2 WITH 100mm UPSTAND

DK

DROPPED CROSSING CONSISTING OF BULLNOSED KERB BN WITH 0 - 6mm UPSTAND AND TRANSITION KERBS EITHER SIDE

EF

FLAT TOP EDGING TYPE EF LAID FLUSH

HB

KERB DRAINAGE: HALF BATTERED WITH 100mm UPSTAND. SEE DRAWING NO. 20804/D/015 FOR TYPE AND SIZE

DK

KERB DRAINAGE: DROPPED CROSSING CONSISTING OF BULLNOSED KERB WITH 0 - 6mm UPSTAND AND TRANSITION KERBS EITHER SIDE

EX

EXISTING KERB / EDGING TO REMAIN

EXISTING KIRKLEES HIGHWAY BOUNDARY

SECTION 278 WORKS BOUNDARY

REVISIONS

REV	DESCRIPTION	DATE	BY
-	FIRST ISSUE	16/09/20	TS
A	UPDATED FOLLOWING LA COMMENTS	16/07/21	TS
B	UPDATED FOLLOWING ADDITIONAL COMMENTS	14/01/22	TS
C	M606 TACTILE CROSSING ADJUSTED	18/03/22	AJA
D	UPDATED FOLLOWING ADDITIONAL COMMENTS	16/05/22	AJA
E	FOOTPATH SEGREGATION ADDED	26/05/22	AJA

AMA

ANDREW MOSELEY ASSOCIATES

TRANSPORT AND DEVELOPMENT PLANNING CONSULTANTS

Project:

BRADFORD ROAD
CHAINBAR ROUNDABOUT

Client:

OPUS LANE (NORTH) LTD

Drawing:

SECTION 278 WORKS
KERBS AND EDGINGS

Drawn By:

TS

Date:

14/09/2020

Checked:

RC

Scale:

1:250 @ A3

Drawing No.

AMA/20804/D/005

Rev.

E