


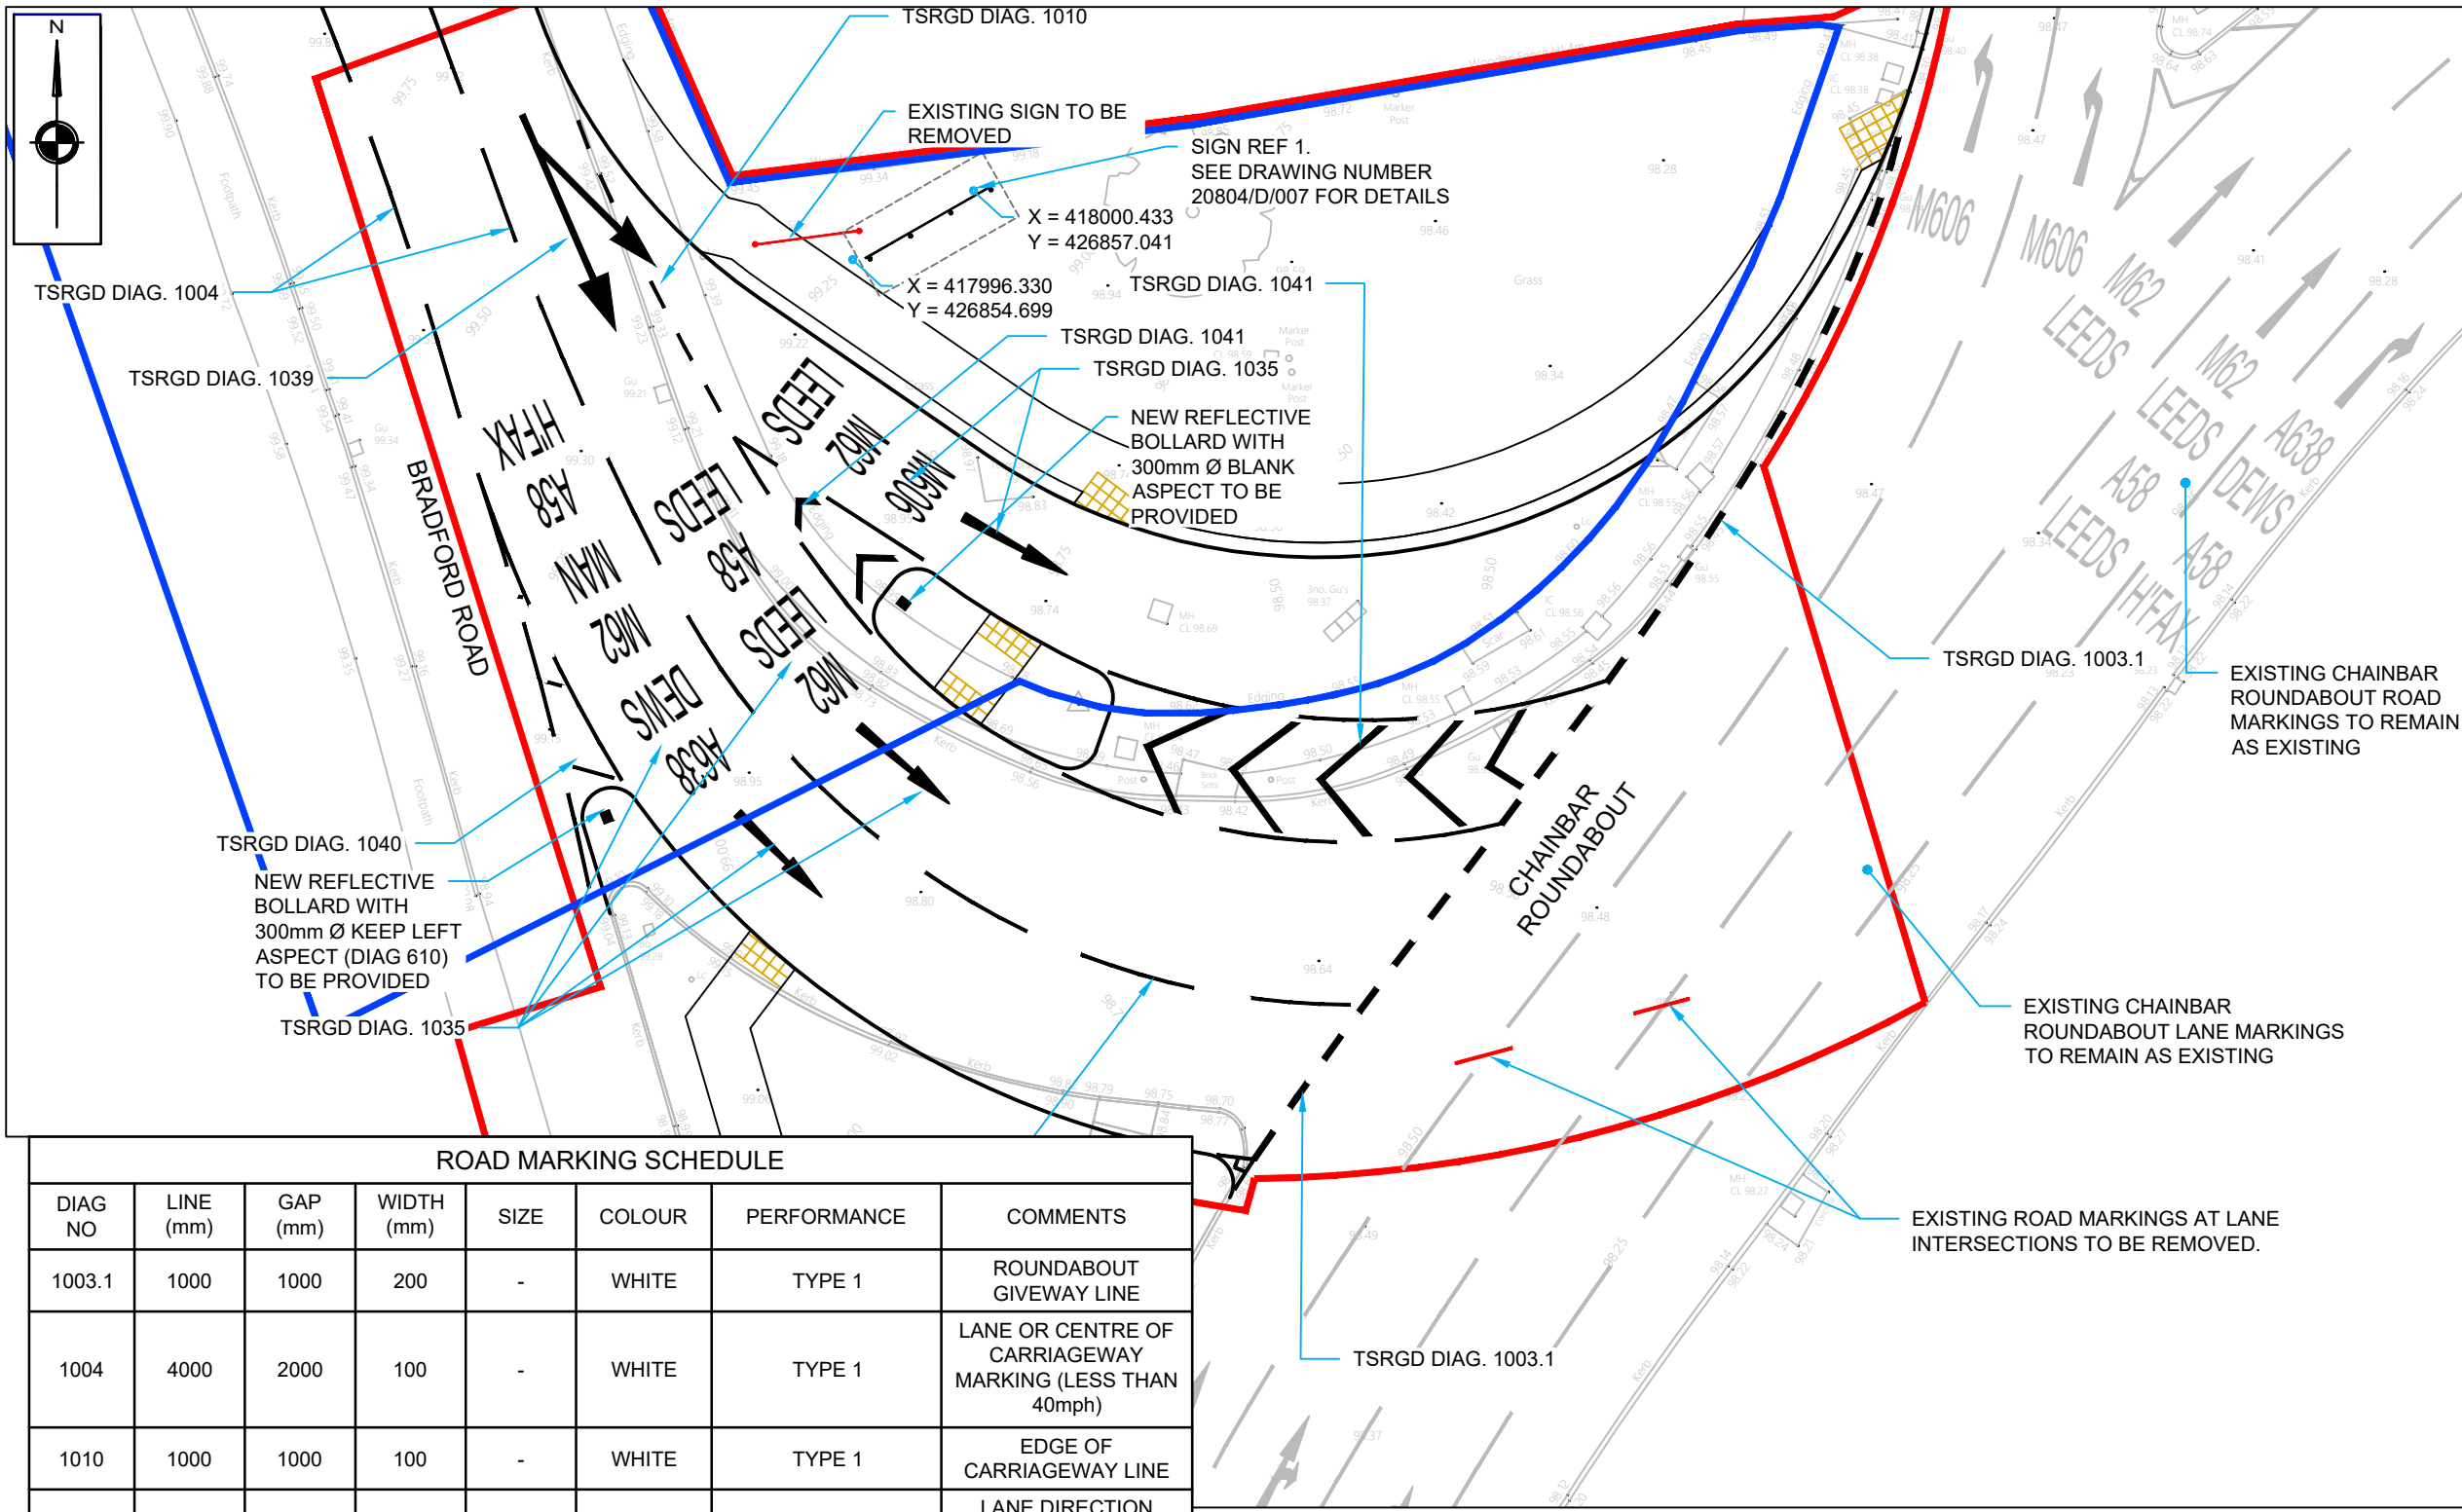

- ### NOTES
- 1) ALL DIMENSIONS ARE IN METRES UNLESS STATED OTHERWISE
 - 2) ALL WORK IS TO BE CARRIED OUT IN ACCORDANCE WITH THE SPECIFICATION FOR HIGHWAY WORKS AND LOCAL AUTHORITY GUIDANCE
 - 3) UNDERGROUND SERVICES ARE PRESENT IN THE AREA. CONTRACTOR IS TO CONFIRM THE PRECISE LINE AND DEPTH OF ANY SERVICES PRIOR TO THE COMMENCEMENT OF ANY EXCAVATION WORKS
 - 4) ALL ROAD MARKINGS AND SIGNS TO BE IN ACCORDANCE WITH TSRGD 2016 AND THE TRAFFIC SIGNS MANUAL
 - 5) FOR DESIGN OF SIGN REF 1 REFER TO DRAWING NUMBER 20804/D/007


KEY

- EXISTING KIRKLEES HIGHWAY BOUNDARY
- SECTION 278 WORKS BOUNDARY

REVISIONS

REV	DESCRIPTION	DATE	BY
-	FIRST ISSUE	16/09/20	TS
A	UPDATED FOLLOWING RSA COMMENTS	23/02/21	TS
B	UPDATED FOLLOWING LA COMMENTS	16/07/21	TS
C	UPDATED FOLLOWING ADDITIONAL COMMENTS	14/01/22	TS
D	ADS MOVED SLIGHTLY	23/02/22	AJA
E	ADS AMENDED TO COMMENTS	18/03/22	AJA
F	UPDATED FOLLOWING ADDITIONAL COMMENTS	16/05/22	AJA
G	FOOTPATH SEGREGATION ADDED	26/05/22	TS

ROAD MARKING SCHEDULE							
DIAG NO	LINE (mm)	GAP (mm)	WIDTH (mm)	SIZE	COLOUR	PERFORMANCE	COMMENTS
1003.1	1000	1000	200	-	WHITE	TYPE 1	ROUNDAABOUT GIVEWAY LINE
1004	4000	2000	100	-	WHITE	TYPE 1	LANE OR CENTRE OF CARRIAGEWAY MARKING (LESS THAN 40mph)
1010	1000	1000	100	-	WHITE	TYPE 1	EDGE OF CARRIAGEWAY LINE
1035	-	-	-	4000	WHITE	TYPE 1	LANE DIRECTION ARROW
	-	-	-	1600	WHITE	TYPE 1	LANE DESTINATION TEXT
1039	-	-	-	8000	WHITE	TYPE 1	BIFURCATION ARROW
1040	-	-	100	-	WHITE	TYPE 1	HATCHED AREA TRAFFIC SHOULD NOT ENTER
1041	-	-	100	-	WHITE	TYPE 1	HATCHED AREA TRAFFIC SHOULD NOT ENTER

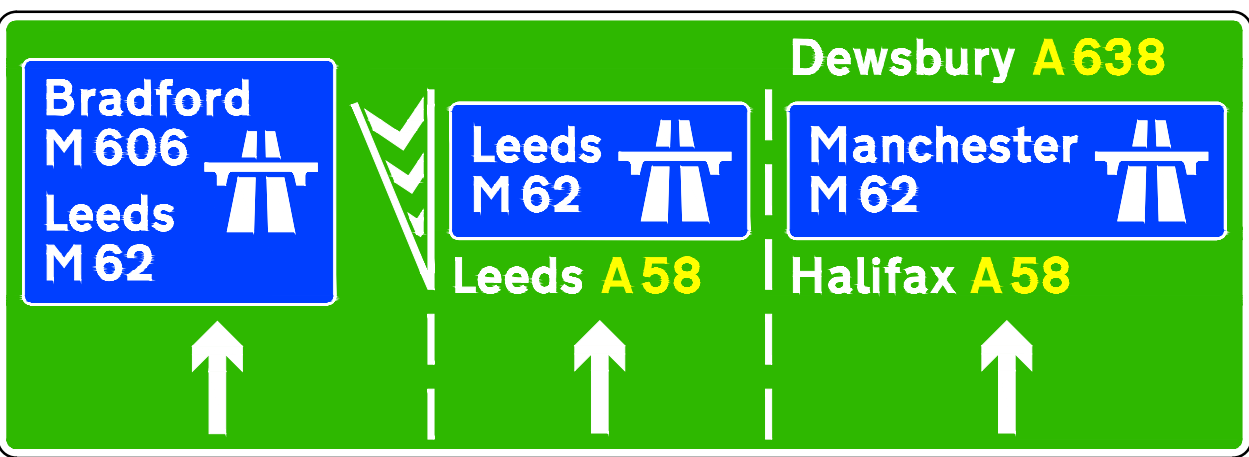

SIGN REF 1
SEE DRAWING NUMBER 20804/D/007 FOR DETAILS



ANDREW MOSELEY ASSOCIATES
TRANSPORT AND DEVELOPMENT PLANNING CONSULTANTS

Project: **BRADFORD ROAD CHAINBAR ROUNDAABOUT**

Client: **OPUS LANE (NORTH) LTD**

Drawing: **SECTION 278 WORKS ROAD MARKINGS AND SIGNAGE**

Drawn By:	TS	Date:	14/09/2020
Checked:	RC	Scale:	1:250 @ A3
Drawing No.	AMA/20804/D/006		Rev. G