


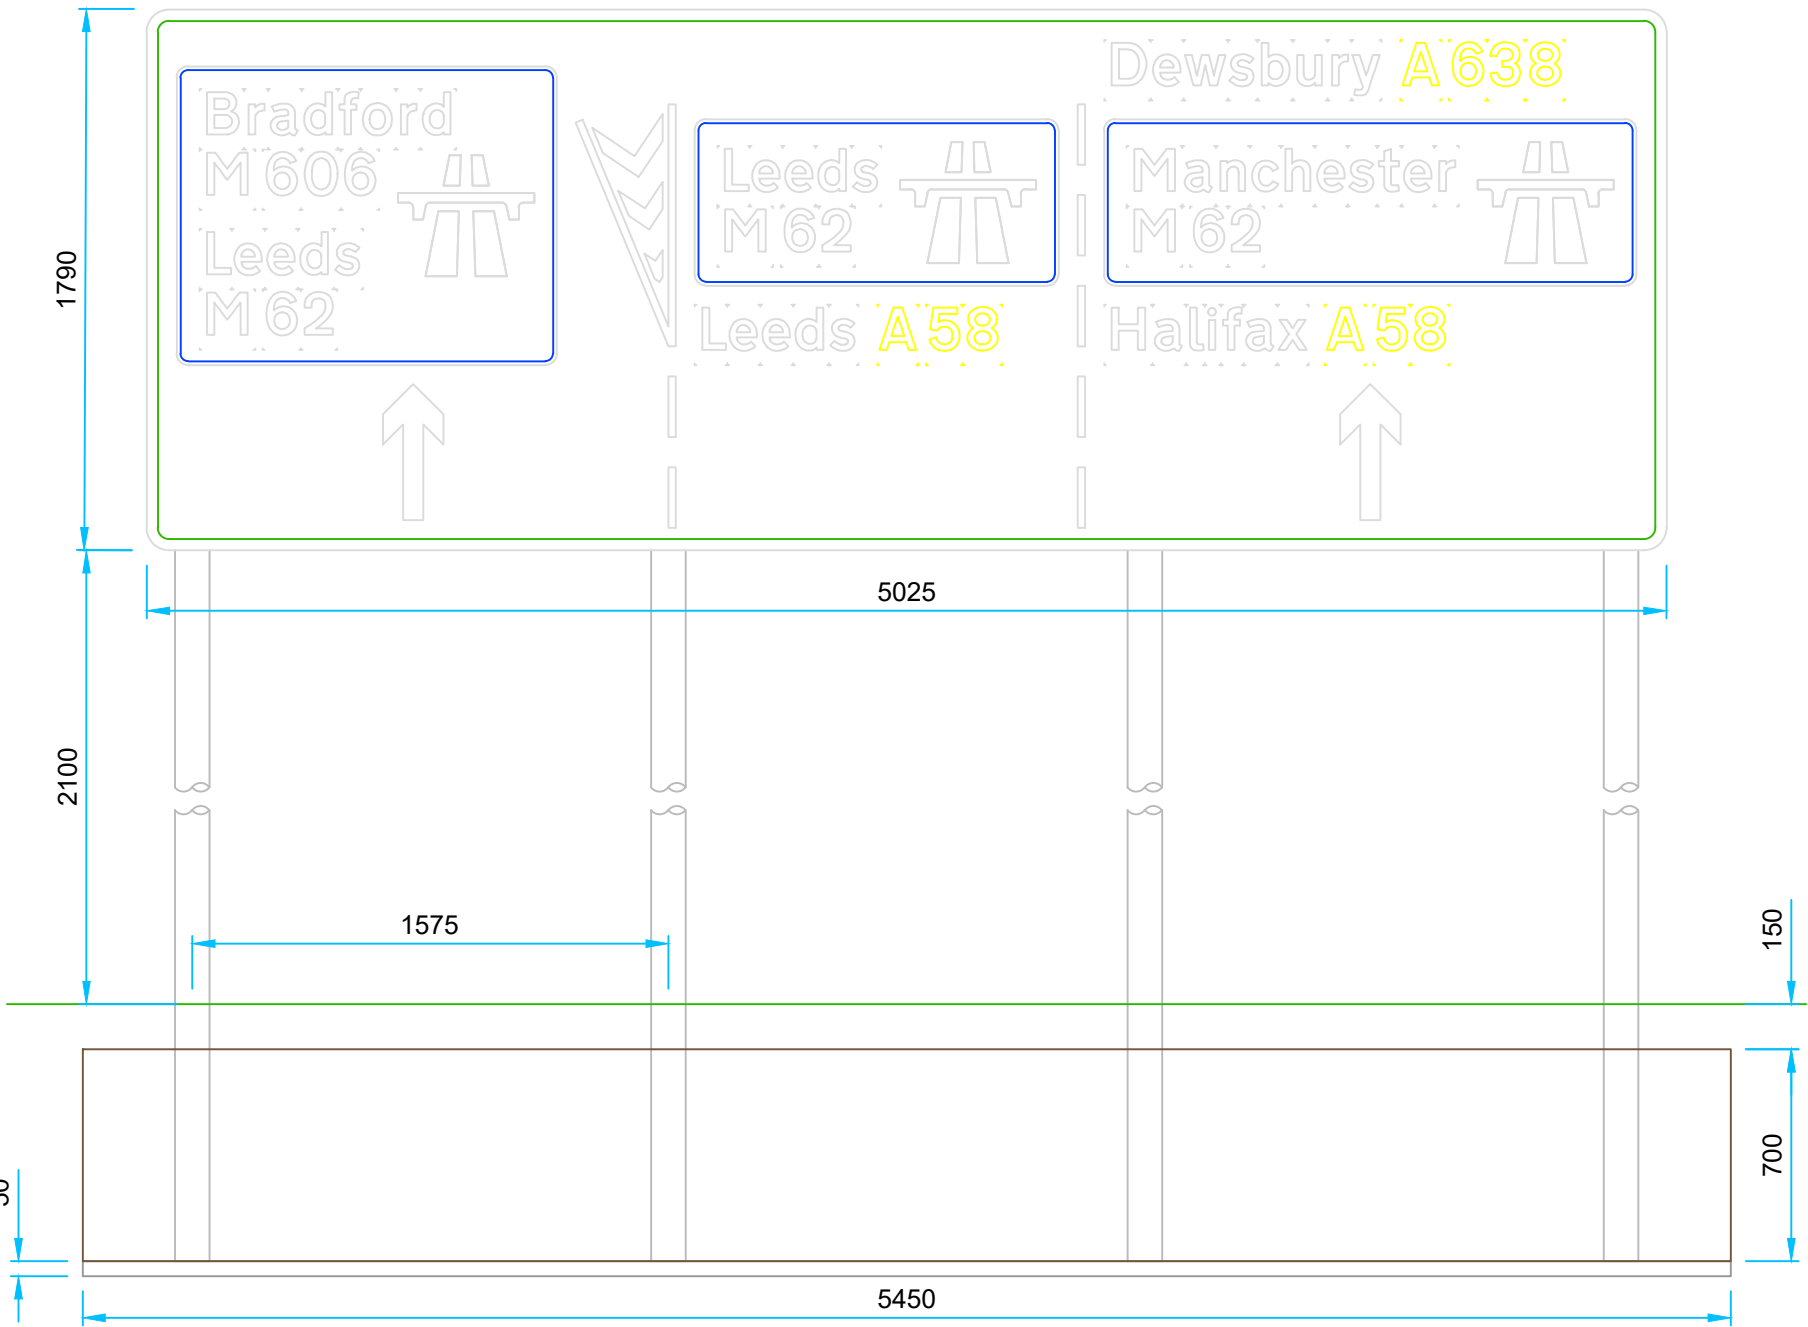

Signing Project	Bradford Road - Chainbar Roundabout				
Sign Reference	1	Width (mm)	5025	Background	Green
x Height	100.0	Height (mm)	1790	Border	White
Material	Class RA2	Area (sq.m)	8.99	Legend	White



Structural Calculation Details	
Signs:	Reference: 1 Width: 5025mm, Height: 1790mm Shape: Rectangle Orientation: Facing front Mounted on posts: 1, 2, 3, 4 Mounting height: 2100mm, at post
Posts:	Quantity: 4 Type: 114.3 x 5.0 CHS Spacing: 1575mm Post 1 Length: 4740mm Post 2 Length: 4740mm Post 3 Length: 4740mm Post 4 Length: 4740mm
Base:	Type: Combined Width: 5450mm Length: 2400mm Depth: 700mm Volume: 9.16cu.m Earth cover: 150mm Blinding layer: 50mm

NOTES

- 1) ALL DIMENSIONS ARE IN METRES UNLESS STATED OTHERWISE
- 2) ALL WORK IS TO BE CARRIED OUT IN ACCORDANCE WITH THE SPECIFICATION FOR HIGHWAY WORKS AND LOCAL AUTHORITY GUIDANCE
- 3) UNDERGROUND SERVICES ARE PRESENT IN THE AREA. CONTRACTOR IS TO CONFIRM THE PRECISE LINE AND DEPTH OF ANY SERVICES PRIOR TO THE COMMENCEMENT OF ANY EXCAVATION WORKS
- 4) SIGNAGE TO BE IN ACCORDANCE WITH TSRGD 2016 AND THE TRAFFIC SIGNS MANUAL

REVISIONS

REV	DESCRIPTION	DATE	BY
-	FIRST ISSUE	14/09/20	TS
A	UPDATED FOLLOWING ADDITIONAL COMMENTS	14/01/22	TS
B	ILLUMINATION REMOVED	11/03/22	TS
C	DESTINATION ORDER REARRANGED	18/03/22	TS
D	SIGN MOUNTING HEIGHT INCREASED TO 2.1m	29/06/22	TS



Project:
BRADFORD ROAD
CHAINBAR ROUNDABOUT

Client:
OPUS LANE (NORTH) LTD

Drawing:
SECTION 278 WORKS
SIGN REF 1 DETAILS

Drawn By:	TS	Date:	14/09/2020
Checked:	RC	Scale:	1:250 @ A3

Drawing No.	AMA/20804/D/007	Rev.	D
-------------	-----------------	------	---