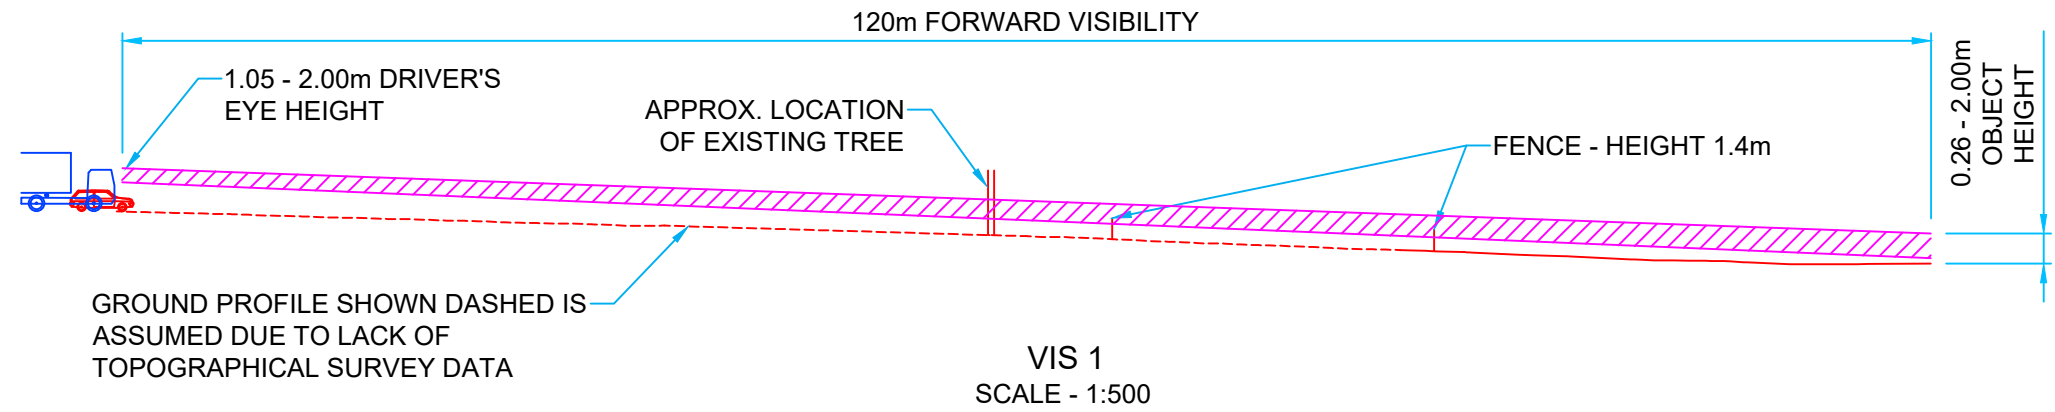
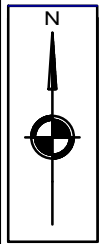


NOTES

- 1) ALL DIMENSIONS ARE IN METRES UNLESS STATED OTHERWISE
- 2) ALL WORK IS TO BE CARRIED OUT IN ACCORDANCE WITH THE SPECIFICATION FOR HIGHWAY WORKS AND LOCAL AUTHORITY GUIDANCE
- 3) UNDERGROUND SERVICES ARE PRESENT IN THE AREA. CONTRACTOR IS TO CONFIRM THE PRECISE LINE AND DEPTH OF ANY SERVICES PRIOR TO THE COMMENCEMENT OF ANY EXCAVATION WORKS
- 4) FOR TYPICAL SECTIONS REFER TO DRAWING NUMBER AMA/20804/D/011
- 5) ANALYSIS OF THE CARRIAGEWAY CONSTRUCTION SHALL TAKE PLACE TO DETERMINE WHAT OPTION IS TO BE ADOPTED. ALL TESTS WILL BE SCHEDULED WITHIN THE PROGRAMME OF WORKS FOR THE SCHEME

KEY

REVISIONS

REV	DESCRIPTION	DATE	BY
-	FIRST ISSUE	18/03/22	AJA
A	UPDATED FOLLOWING ADDITIONAL COMMENTS	16/05/22	AJA
B	REMOVED VIS 3/6/7, TREE ADDED TO 1/2	20/06/22	AJA



Project:
BRADFORD ROAD
CHAINBAR ROUNDABOUT

Client:
OPUS LANE (NORTH) LTD

Drawing:
SECTION 278 WORKS
VERTICAL VISIBILITY

Drawn By: AJA	Date: 18/03/2022
Checked: RC	Scale: 1:500 @ A3

Drawing No. AMA/20804/D/016	Rev. B
--------------------------------	-----------