
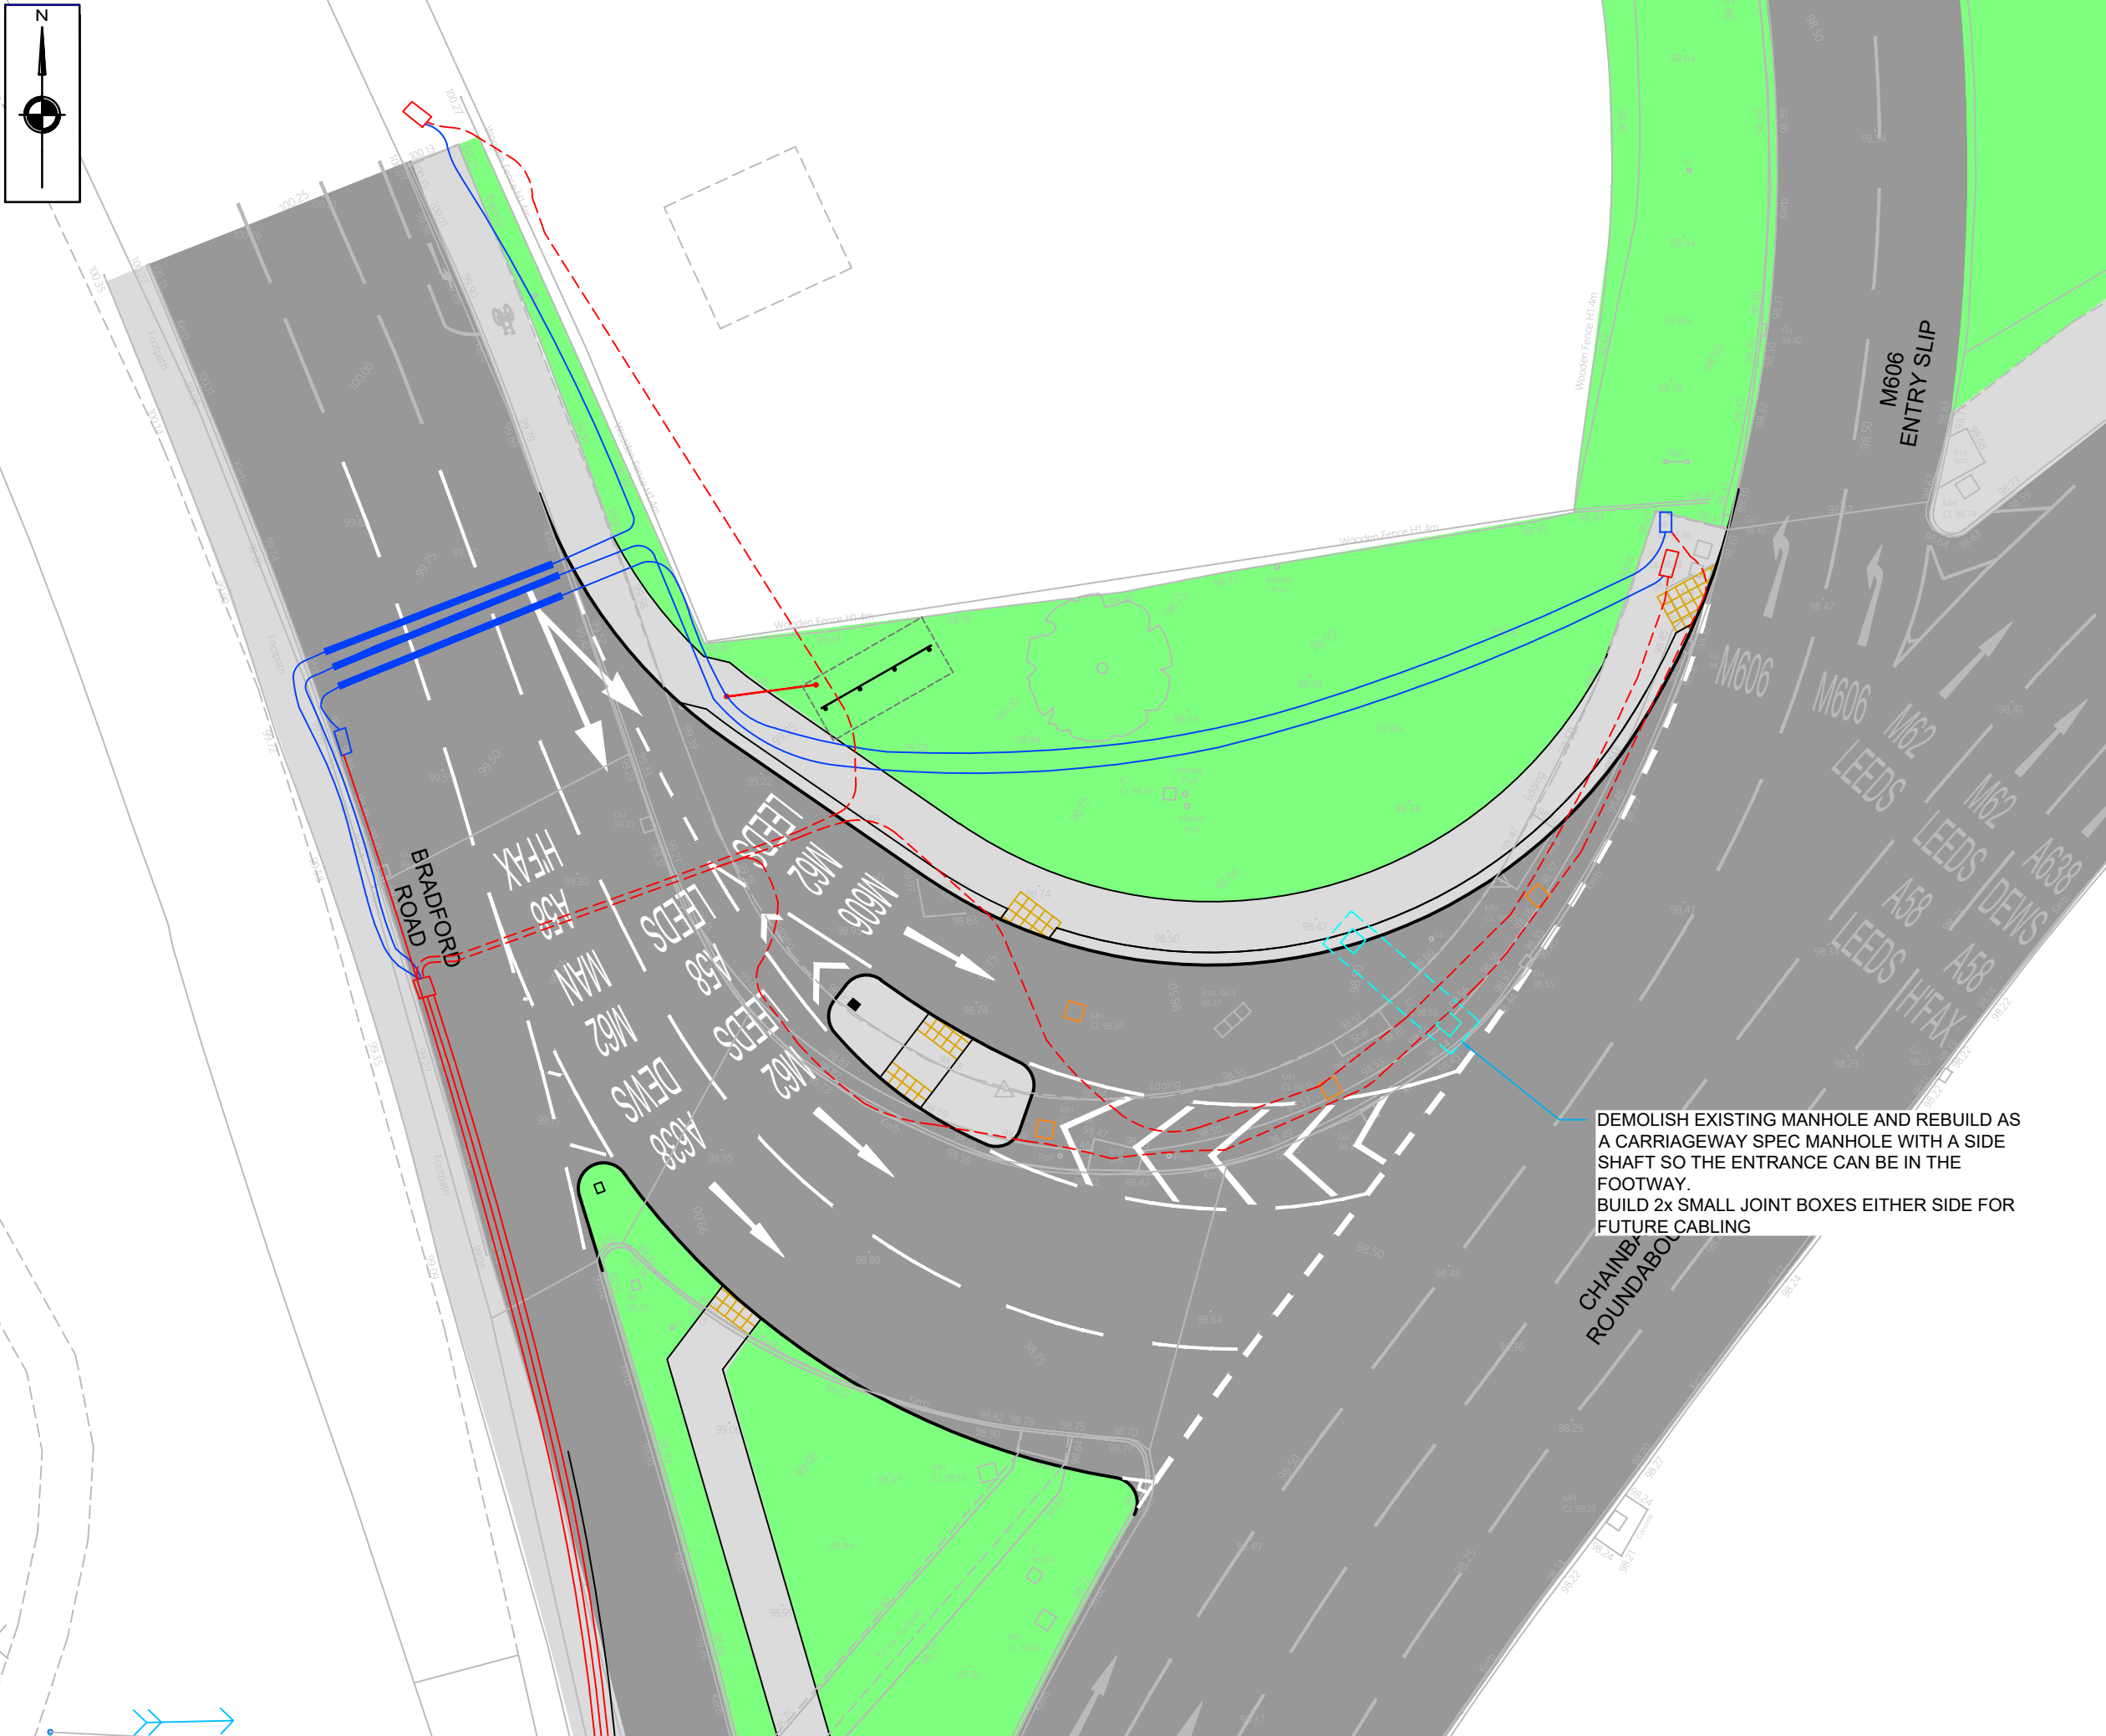


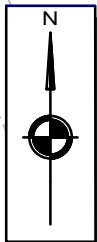

NOTES


- 1) ALL DIMENSIONS ARE IN METRES UNLESS STATED OTHERWISE
- 2) ALL WORK IS TO BE CARRIED OUT IN ACCORDANCE WITH THE SPECIFICATION FOR HIGHWAY WORKS AND LOCAL AUTHORITY GUIDANCE
- 3) UNDERGROUND SERVICES ARE PRESENT IN THE AREA. CONTRACTOR IS TO CONFIRM THE PRECISE LINE AND DEPTH OF ANY SERVICES PRIOR TO THE COMMENCEMENT OF ANY EXCAVATION WORKS
- 5) ANALYSIS OF THE CARRIAGEWAY CONSTRUCTION SHALL TAKE PLACE TO DETERMINE WHAT OPTION IS TO BE ADOPTED. ALL TESTS WILL BE SCHEDULED WITHIN THE PROGRAMME OF WORKS FOR THE SCHEME
- 6) DIVERSION WORKS SHOWN ARE INDICATIVE ONLY AND SHOULD NOT BE USED FOR CONSTRUCTION ALL DIVERSIONARY WORKS WILL BE COMPLETED IN ADVANCE OF HIGHWAY WORKS

KEY

- GPR SURVEY**
- E(B2) Electric B2
 - GPR(B2) GPR B2
 - TL(B2) Traffic Lighting B2
 - <<SW(B2)>> Surface Water Sewer B2
 - T(B2) Telecoms B2
 - W(QLD) YW SW Sewer
 - FW(QLD) YW Foul Sewer
- BRITISH TELECOM DIVERSION
 - NORTHERN POWERGRID DIVERSION
 - NEW NORTHERN POWERGRID DUCTING
 - NORTHERN POWERGRID ASSETS TO REMAIN EXISTING
 - NORTHERN POWERGRID TO BE DISCONNECTED AND REMOVED DURING THE WORKS

REVISIONS

REV	DESCRIPTION	DATE	BY
-	FIRST ISSUE	18/03/22	AJA
A	UPDATED FOLLOWING ADDITIONAL COMMENTS	16/05/22	AJA
B	FOOTPATH SEGREGATION ADDED	26/05/22	TS

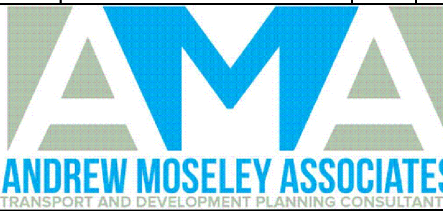

Project:
**BRADFORD ROAD
CHAINBAR ROUNDABOUT**

Client:
OPUS LANE (NORTH) LTD

Drawing:
**SECTION 278 WORKS
INDICATIVE STATS
DIVERSION PLAN**

Drawn By:	AJA	Date:	18/03/2022
Checked:	RC	Scale:	1:250 @ A3

Drawing No.	AMA/20804/D/020	Rev.	B
-------------	-----------------	------	---