




SECTION A-A
1:200



SECTION B-B
1:200



SECTION C-C
1:200

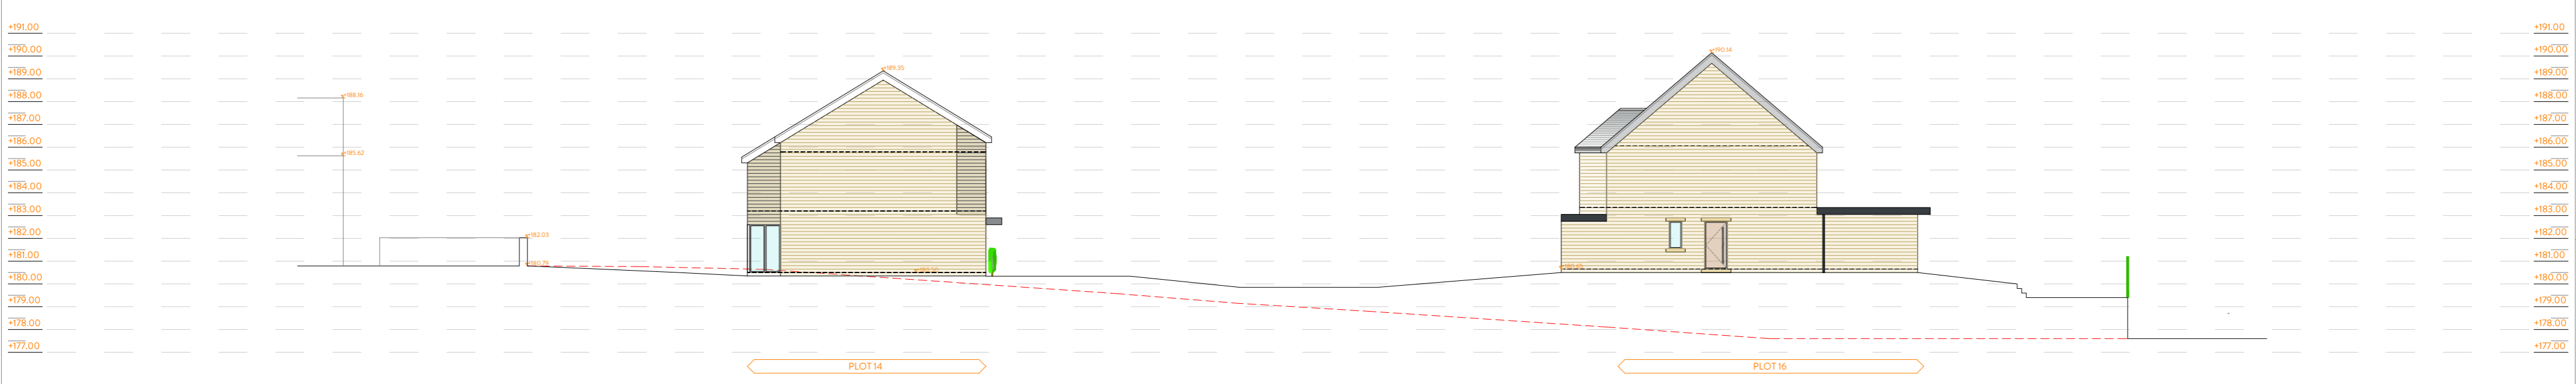





SECTION D-D
1:200



SECTION E-E
1:200



REVISION	DESCRIPTION	DATE	NOTES
B	ALTERATIONS TO PLANNER COMMENTS	6.10.2020	

<p>PLANNING DRAWING</p> <p>ORANGE DESIGN STUDIO. ARCHITECTURAL PRACTICE</p> <p>hello@orangedesignstudio.co.uk 59A, Huddersfield Road, Mirfield, WF14 8AA orangedesignstudio.co.uk 01924 650930</p>		<p>PROJECT TITLE NEW MILL ROAD</p> <p>DRAWING TITLE PROPOSED SITE SECTIONS</p> <p>SCALE 1:200</p> <p>PAPER SIZE A1</p> <p>CLIENT PRIESTROYD CONSTRUCTION</p>	
<p>STATUS PLANNING DRAWING</p>	<p>DRAWN JH</p> <p>DWG NUMBER (30)002</p>	<p>CHECKED JH</p> <p>DATE 27/01/20</p>	<p>PROJECT REFERENCE ODS_19-77</p> <p>REVISION B</p>