


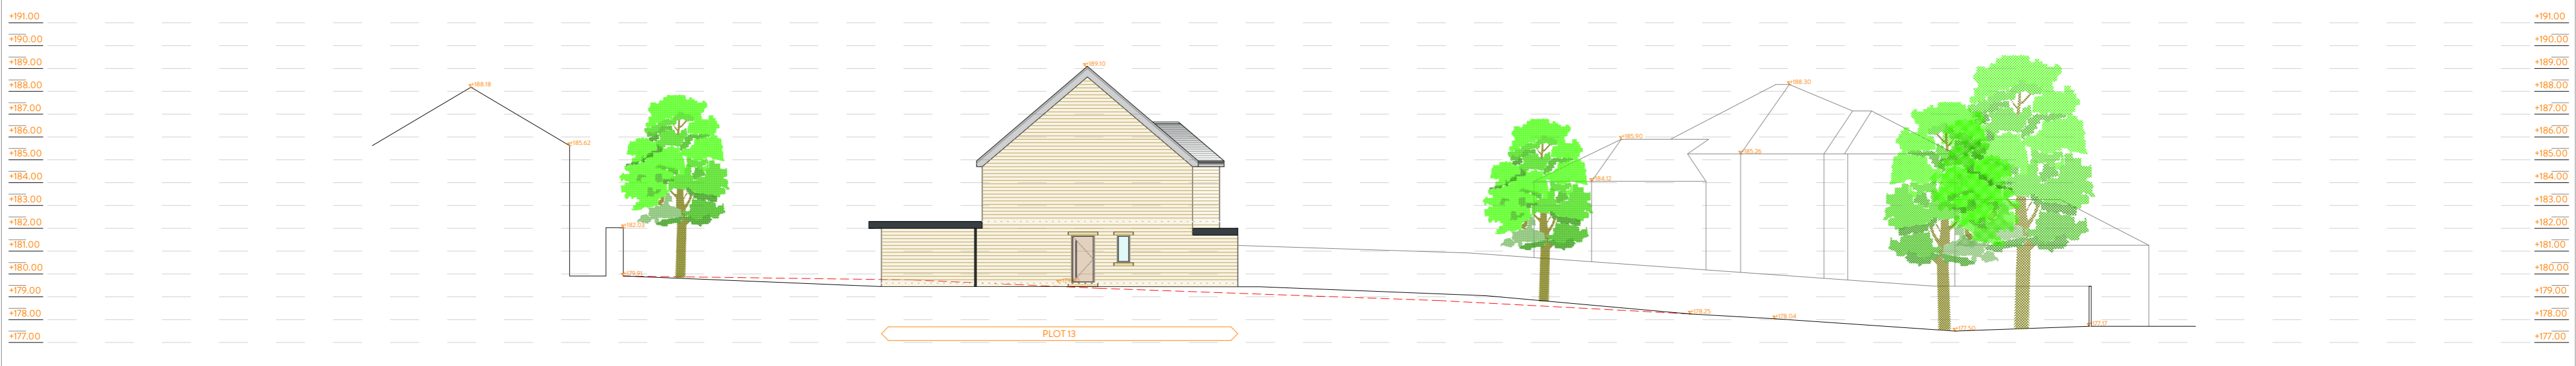


SECTION A-A
1:200



SECTION B-B
1:200



SECTION C-C
1:200

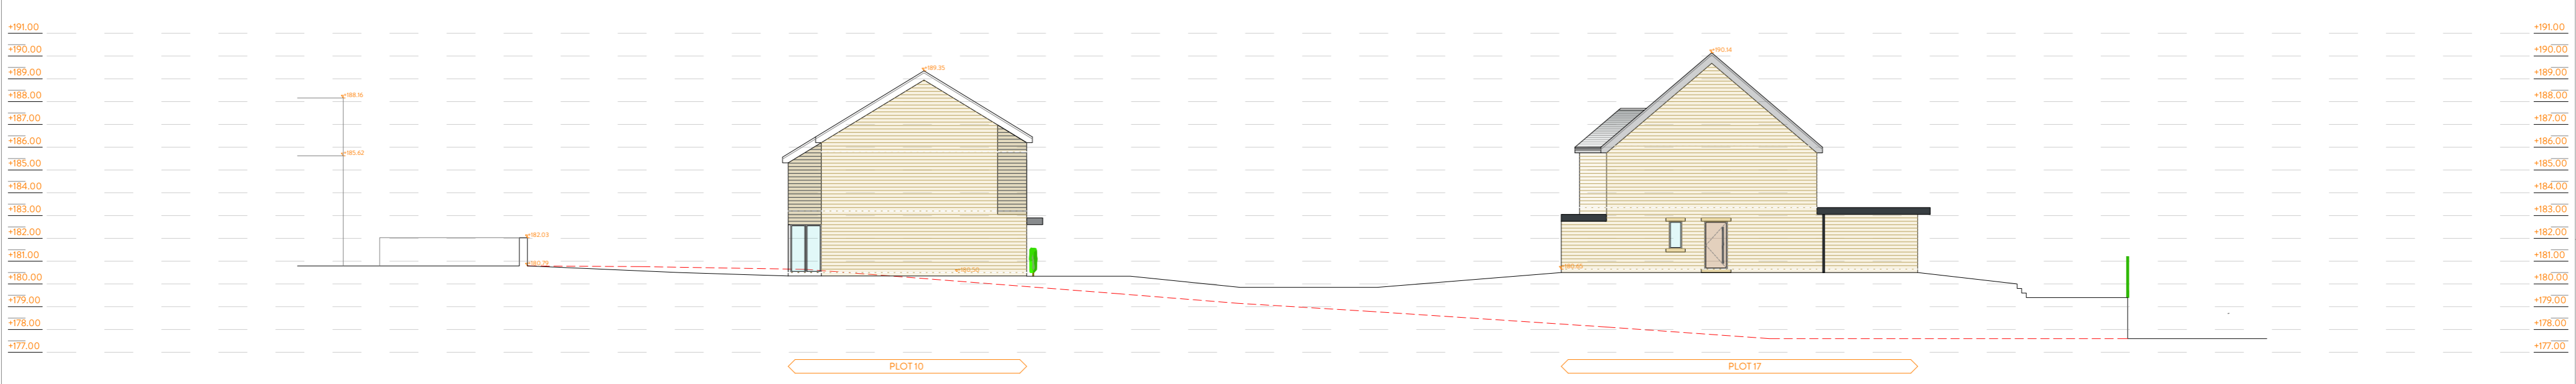

SECTION D-D
1:200



SECTION E-E
1:200



REVISION	DESCRIPTION	DATE	NOTES
B	ALTERATIONS TO PLANNER COMMENTS	6.10.2020	
C	ALTERATIONS TO NEW HOUSE TYPES & LAYOUT	25.01.21	

STATUS	PLANNING DRAWING
PROJECT TITLE	NEW MILL ROAD
DRAWING TITLE	PROPOSED SITE SECTIONS
SCALE	1:200
DRAWN	JH
CHECKED	JH
PROJECT REFERENCE	ODS_19-77
PAPER SIZE	A1
DWG NUMBER	(30)002
DATE	27/01/20
REVISION	C
CLIENT	PRIESTROYD CONSTRUCTION
CONTACT	hello@orangedesignstudio.co.uk 59A, Huddersfield Road, Mirfield, WF14 8AA orangedesignstudio.co.uk 01924 650930
COPYRIGHT	© ORANGE DESIGN STUDIO LIMITED