


Pentlands, New Mill Road, Holmfirth, HD9 7LN

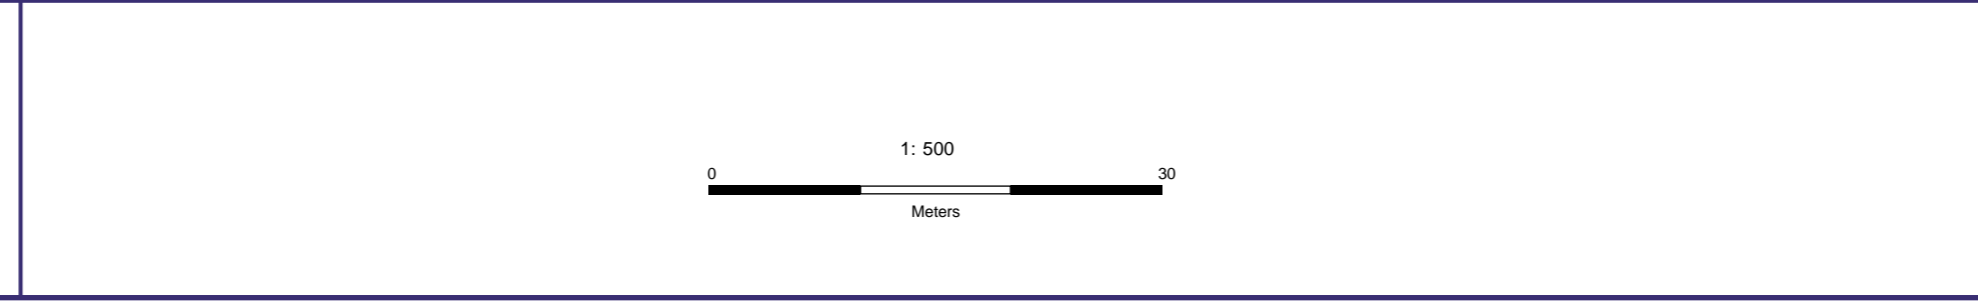

**Legend**

Pipes	Network Plant	Network Asset	Network Asset (continued)	Non-Network Asset	NTS
Intermediate Pressure	Flow Stop - Open	CP Point	Flow Stop	Outlet	IGT Area
Medium Pressure	Flow Stop - Closed	Dis Point	Flow Asset	Inlet	IGT Site
Low Pressure	Flow Stop - Closed	Clear Point	Pressure Measurement	Depth of Cover	HRB Site
Transmission Pipe	Wire - Open	End Closure	Purge Point	Crossover Connection	LCB Site
Regional High Pressure	Wire - Closed	Flow Measure	Reducer	Change in Material	CMH
	Transmission Valve - Open	Gas Condenser	Stand Pipe	Change in Diameter	Pipeline
	Transmission Valve - Closed	Alarm	Valve		Control Zone
Asset Protection		MC Point	Tea		Environment
CONC Concrete		Meter	Test Point		SAM
STEEL Stabbed		OMR			SSS
STEEL Stabbed		Oring Point			



**Disclaimer Information**

This plan shows those pipes owned by Northern Gas Networks or the relevant Gas Distribution Network in their roles as Licensed Gas Transporters (GT). Gas pipes owned by other GTs, or otherwise privately owned, may be present in this area. Information with regard to such pipes should be obtained from the relevant owners. The information shown on this plan is given without warranty, the accuracy thereof cannot be guaranteed. Service pipes, valves, syphons, stub connections, etc. are not shown but their presence should be anticipated. No liability of any kind whatsoever is accepted by Northern Gas Networks, the relevant Gas Distribution Network, or their agents, servants or contractors for any error or omission. Safe digging practices, in accordance with HSG47, must be used to verify and establish the actual position of mains, pipes, services and other apparatus on site before any mechanical plant is used. It is your responsibility to ensure that this information is provided to all persons (either direct labour or contractors) working for you on or near gas apparatus. The information included on this plan should not be referred to beyond a period of 28 days from the date of issue.

This plan is reproduced or based on the OS map by Northern Gas Networks, with the sanction of the controller of HM Stationary Office. Crown Copyright Reserved.

User ID	Jameson Bwanali
Date	01/03/2021
Grid Ref	414800 / 409150

Advanced Plot