


EXISTING PLAN @ 1:100 (UNAVAILABLE FOR SURVEY)



LOCATION PLAN @ 1:500

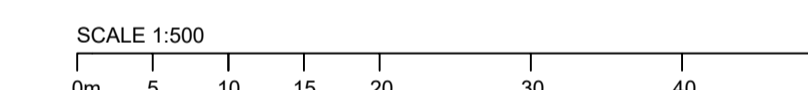

SCALE 1:100



© THE CONTENTS OF THIS DRAWING REMAIN THE SOLE PROPERTY OF WELLSFIELD ASSOCIATES AND MUST NOT BE COPIED OR REPRODUCED WITHOUT PRIOR PERMISSION.

FULL SURVEY NOT CARRIED OUT, DRAWING PRODUCED USING INFORMATION SUPPLIED BY THE CLIENT

Wellsfield Associates

66 High Road,
Hockley
Essex,
SS5 4TA

project

19 NORTHGATE
ALMONDBURY
HUDDERSFIELD
HD5 8RX

EXISTING PLANS

date JUN 20

drawn MCK

scale 1:100/1:200/1:500 @A1 drg no. 3570-01