


Notes_

PLANNING

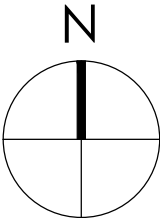

Note:
Surrounding contextual buildings and information are based on received ordinance survey drawings and are shown for illustrative purposes only. assumed site boundary is subject to legal confirmation

Note:
Information is based on OS map and received information and is subject to full topographical survey.
Assumed site boundary and site constraints subject to legal confirmation.
All Legal easements and extent of existing underground services locations are subject to confirmation.

Rev_ Date_ Amendments_ By_ Apr'd_

Eight_OneTwo
Architects

Tel_ +44 [0]7761 570735
Email_ mail@eightonetwo.co.uk
www.eightonetwo.co.uk
Studio A5_Brooke's Mill_Armitage Bridge_Huddersfield_HD4 7NR

Drawing Status_
PLANNING

Client_
MR PAUL LAYCOCK

Project_
22 TOWNHEAD_ HONLEY_ HOLMFIRTH_ HD9 6BW

Drawing Title_
AS EXISTING + PROPOSED STREET SCENE ELEVATIONS

Drawing Scale_	Drawn By_	Checked By_
1:100	JcL	JcL

Paper Size_	Drawn Date_	Checked Date_
A3	03/09/2020	03/09/2020


Drawing Number_
20_813 103

Note_ No.20 - No.24 Townhead are assumed and for indication only. Any measurements are subject to detailed building survey.

No. 24

No. 22

No. 20

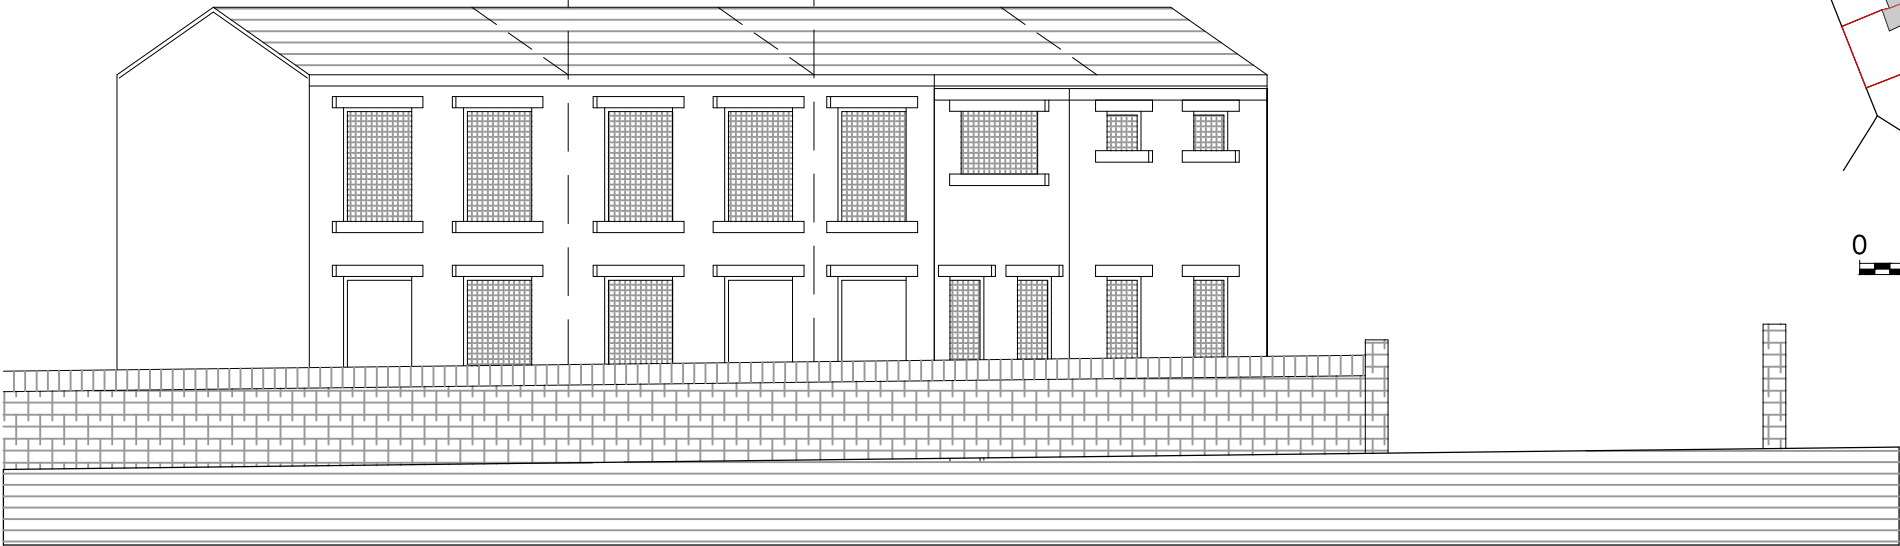


TOWNHEAD STREET SCENE_
AS EXISTING_
Scale 1_100

0 1000 2000 3000 4000 5000mm
SCALE 1:100

No. 24


No. 22

No. 20

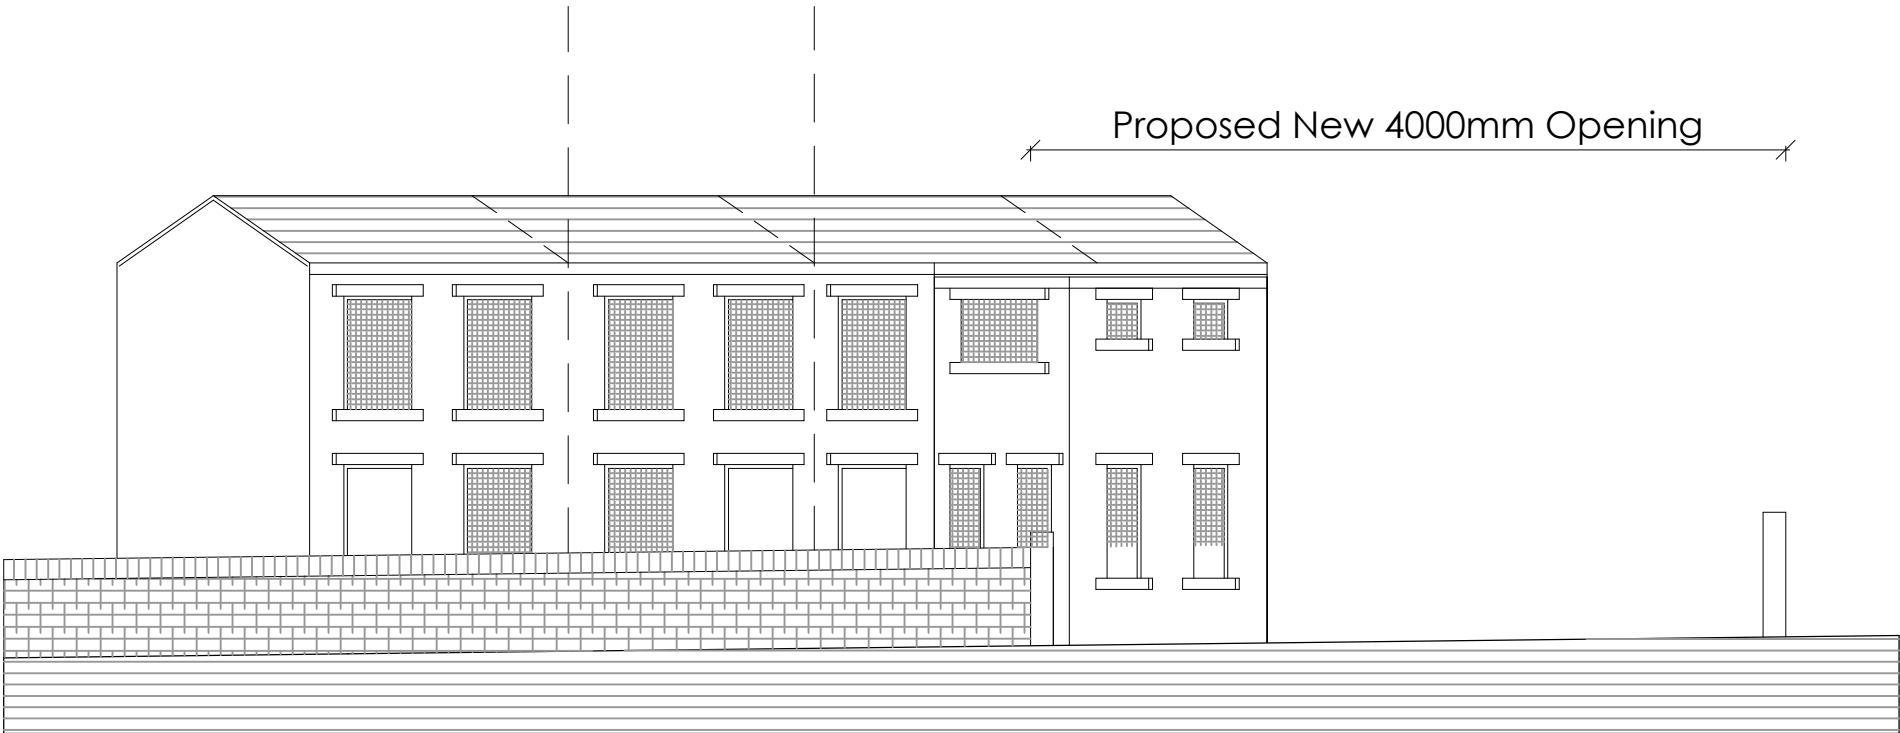

TOWNHEAD STREET SCENE_
AS PROPOSED_
Scale 1_100

0 1000 2000 3000 4000 5000mm
SCALE 1:100

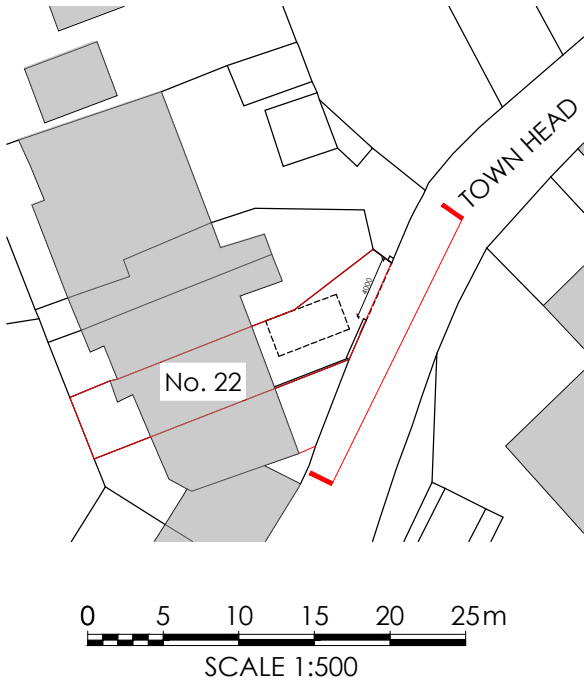

0 5 10 15 20 25m
SCALE 1:500