
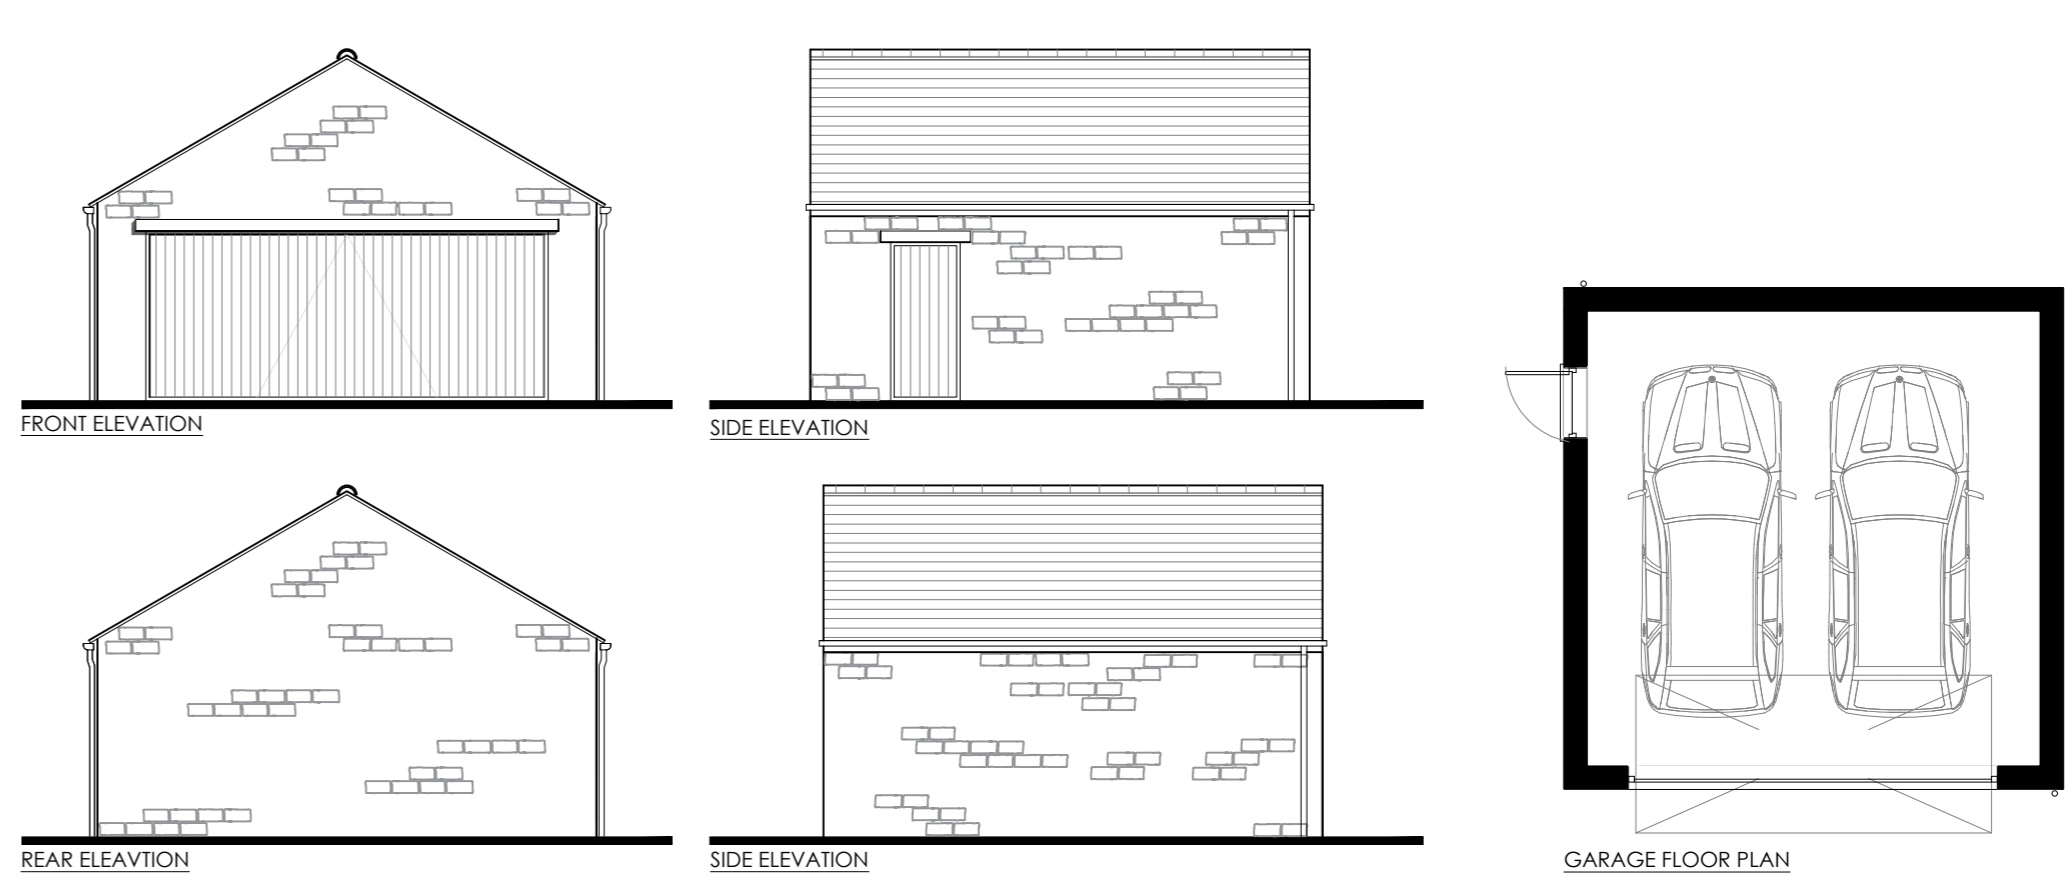
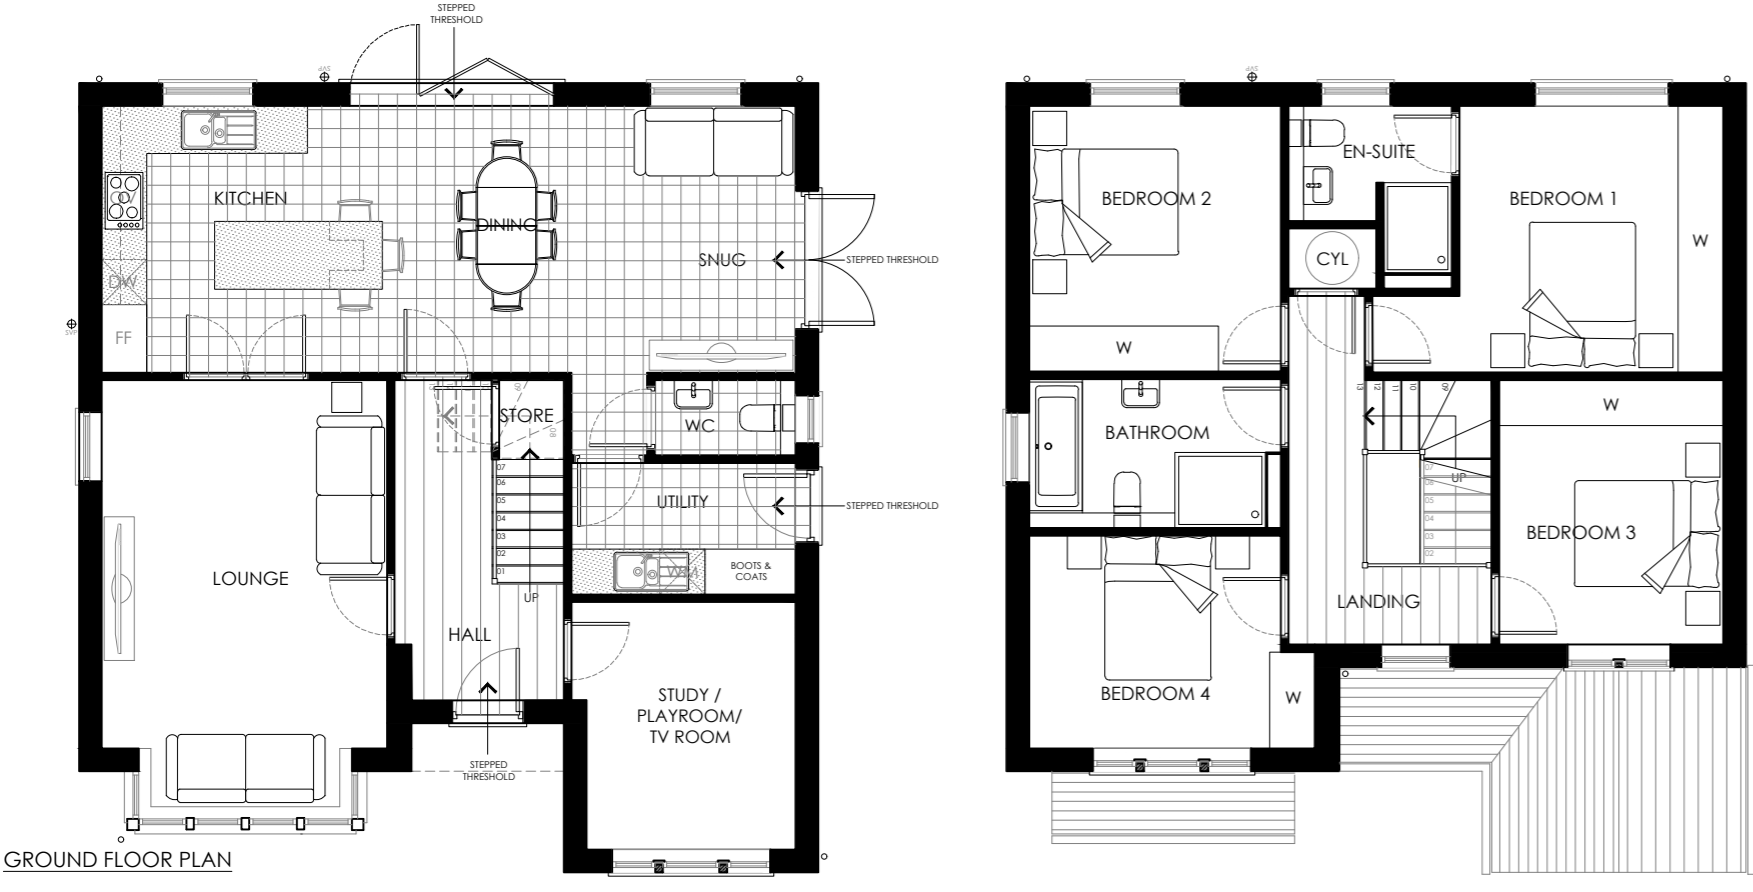



NEW MILL ROAD, HOLMFIRTH

NOTES
ALL WORK TO BE CARRIED OUT IN ACCORDANCE WITH THE BUILDING REGULATIONS AND THE REQUIREMENTS OF THE LOCAL AUTHORITY.


HOUSE TYPE FLORENCE VARIANT-PLOT 21 (FORMER CARRON)

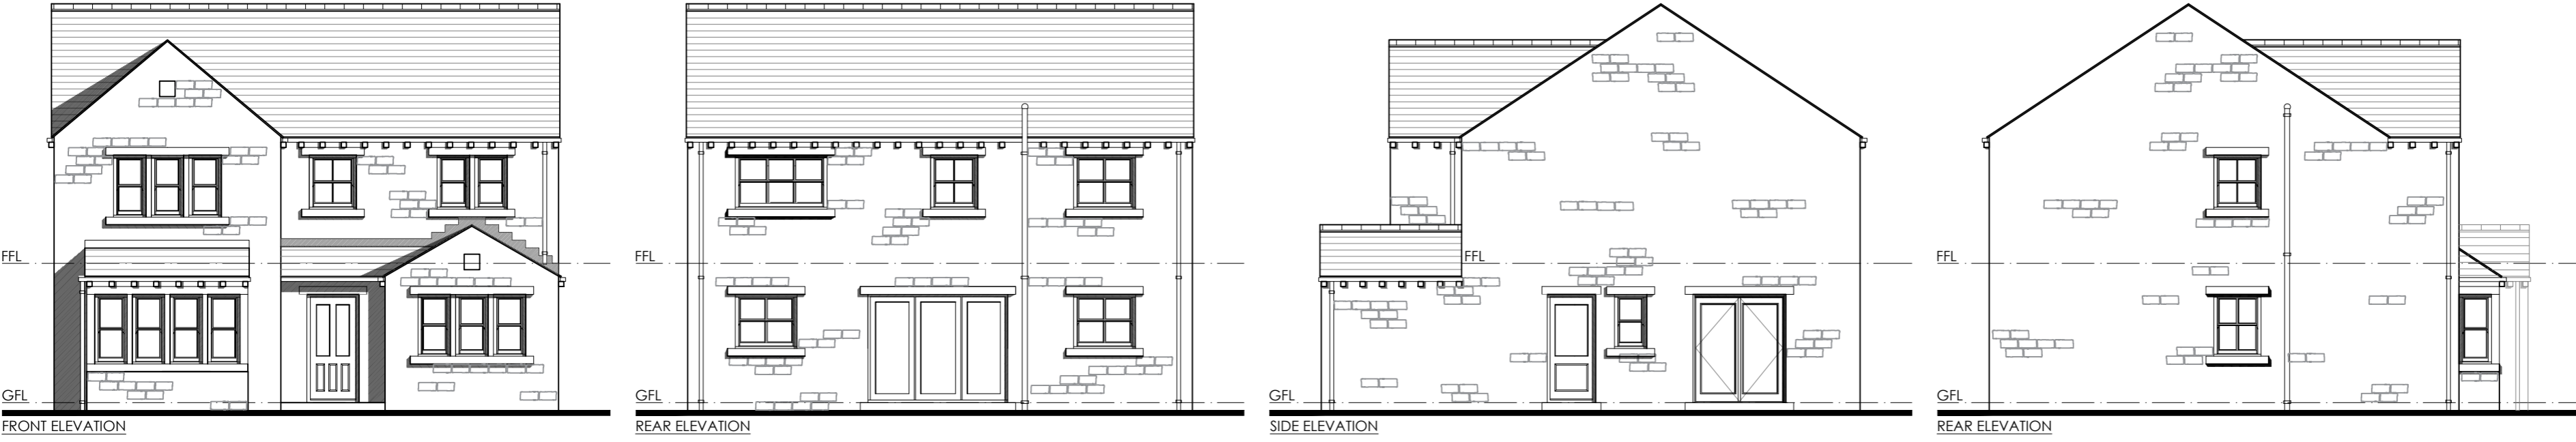

HOUSE TYPE TUSCANY VARIANT (FORMER FERNCLIFFE)

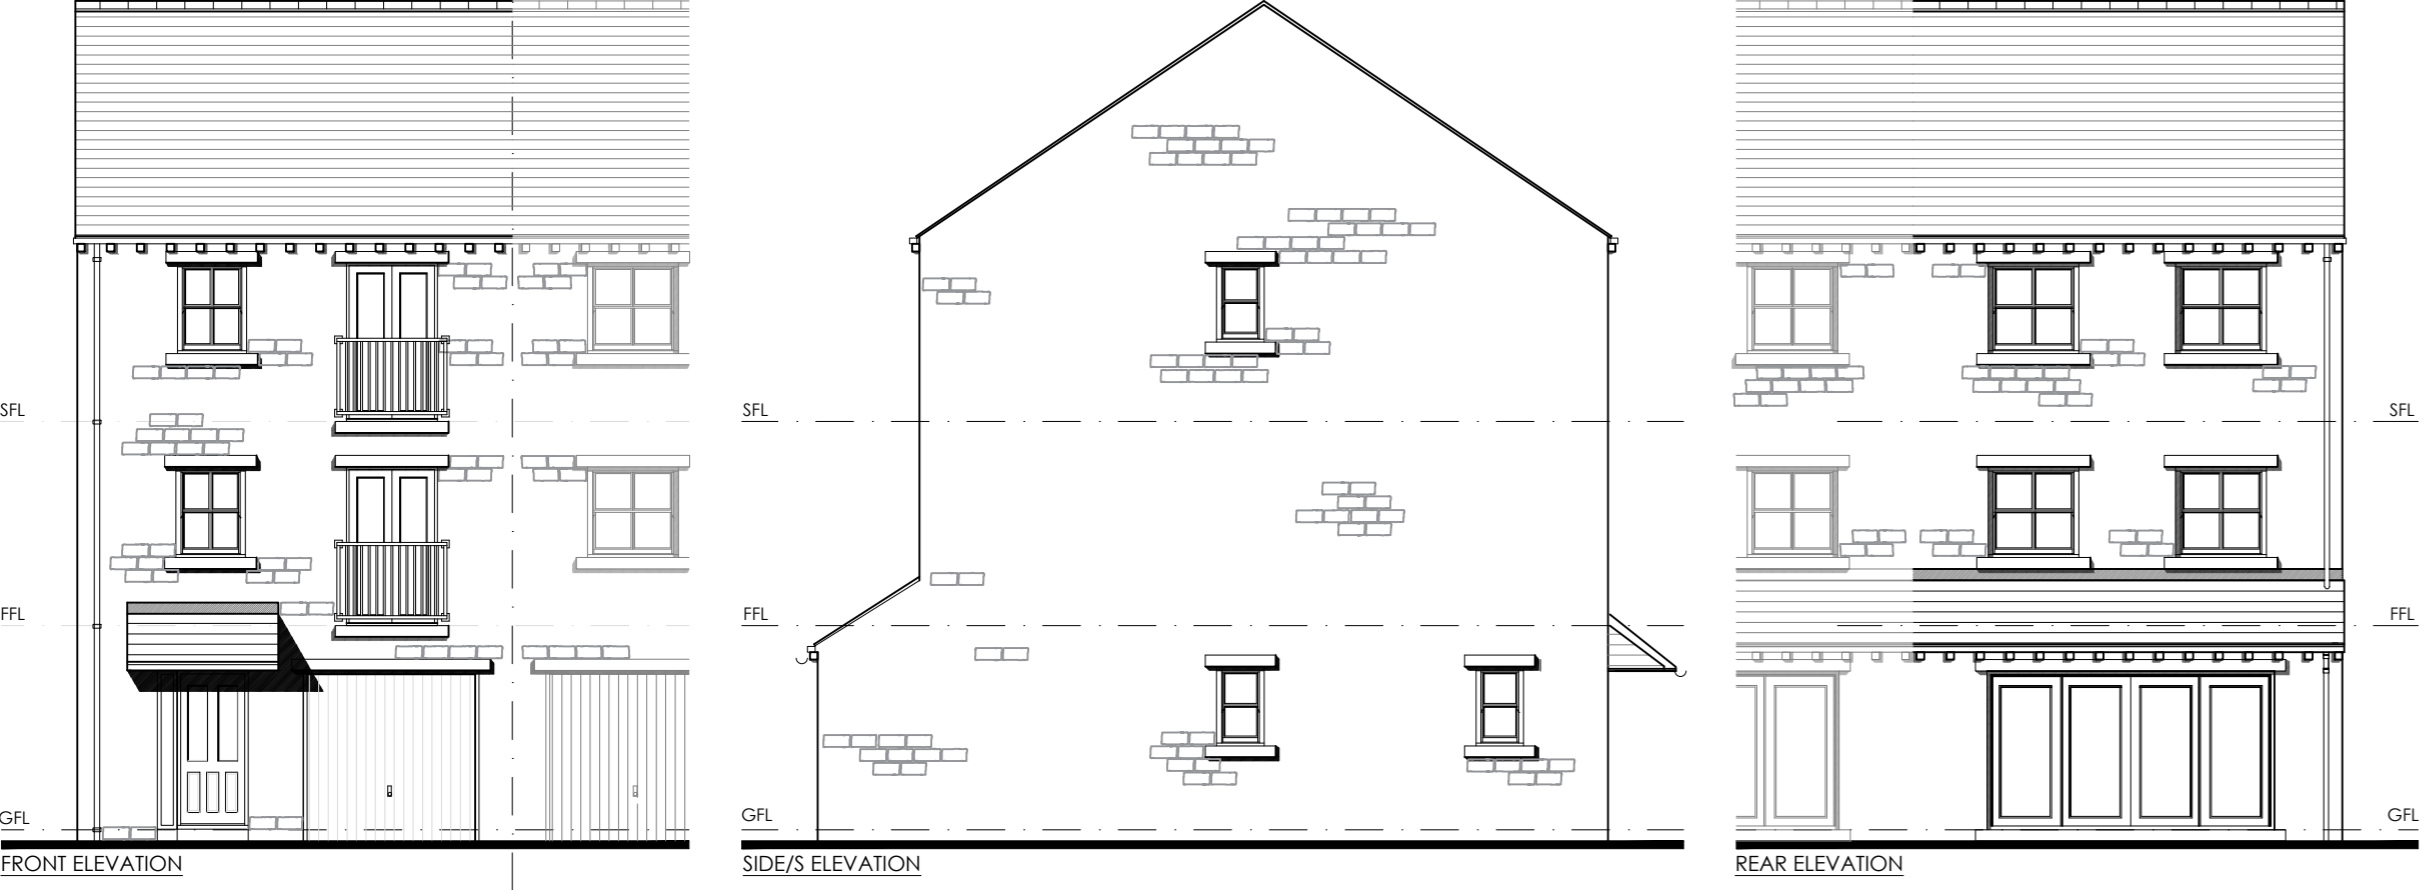

HOUSE TYPE TUSCANY (FORMER FERNCLIFFE)

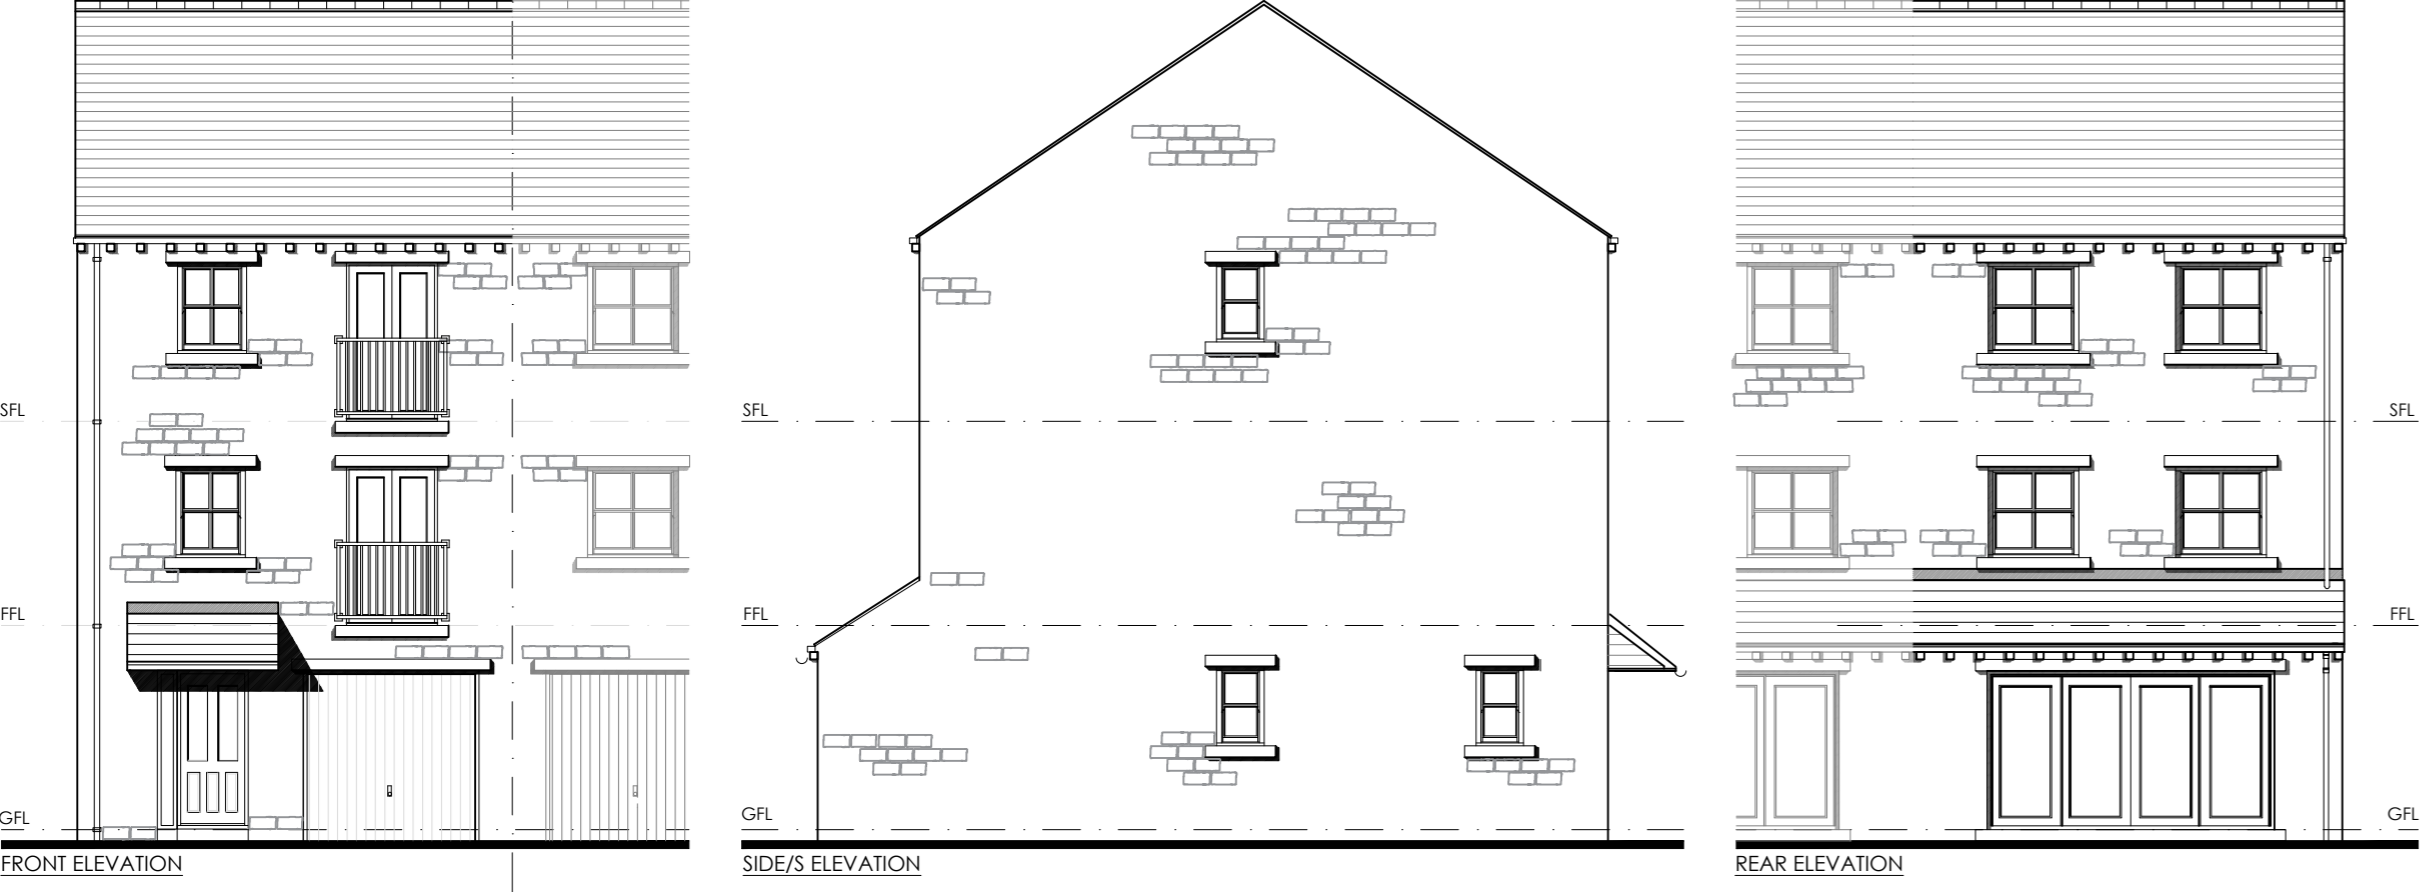

A ADDED TUSCANY VARIANT JC - 07.05.21

REV DESCRIPTION BY CHKD DATE



CLIENT PRESTIGE HOMES

PROJECT NEW MILL ROAD, HOLMFIRTH

TITLE HOUSE TYPES -TUSCANT
-TUSCANT VARIANT
-FLORENCE VARIANT

DRAWING NO. 1602-115 REVISION A

SCALE 1/100 @ A1 DATE 04.06.20

DRAWN BY JC/BC CHECKED BY -

PURPOSE OF ISSUE
 PLANNING BUILDING REGS TENDER
 COMMENT INFORMATION CONSTRUCTION

THIS DRAWING IS COPYRIGHT AND THE INTELLECTUAL PROPERTY OF LOROC ARCHITECTS LIMITED. THIS DRAWING MAY NOT BE REPRODUCED IN WHOLE OR IN PART WITHOUT WRITTEN AUTHORITY. NO DIMENSIONS TO BE SCALED FROM THIS DRAWING. ALL DIMENSIONS TO BE CHECKED ON SITE PRIOR TO COMMENCEMENT OF WORKS AND ANY DISCREPANCIES REPORTED TO THE ARCHITECT/ENGINEER/CONTRACTOR.