





Rear Elevation
1 : 50

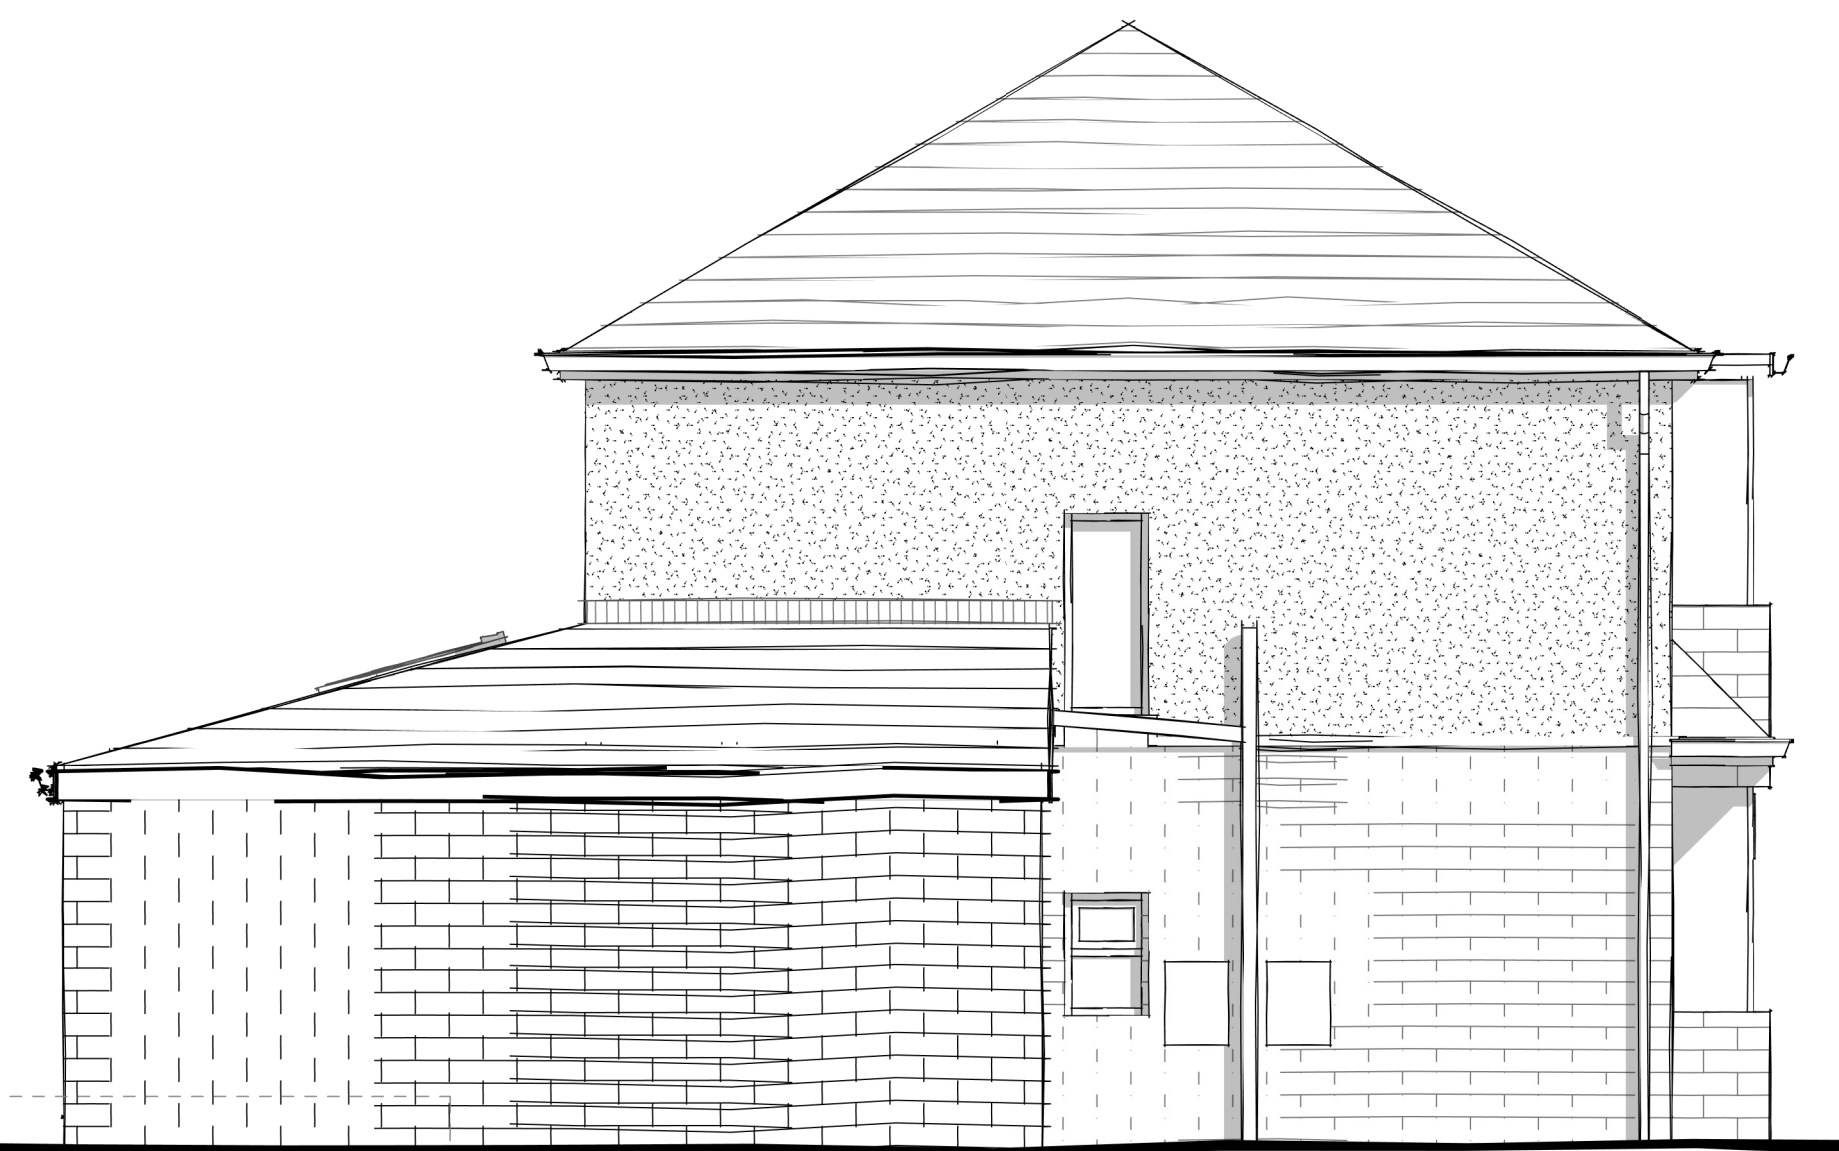

Side Elevation
1 : 50



Front Elevation
1 : 50

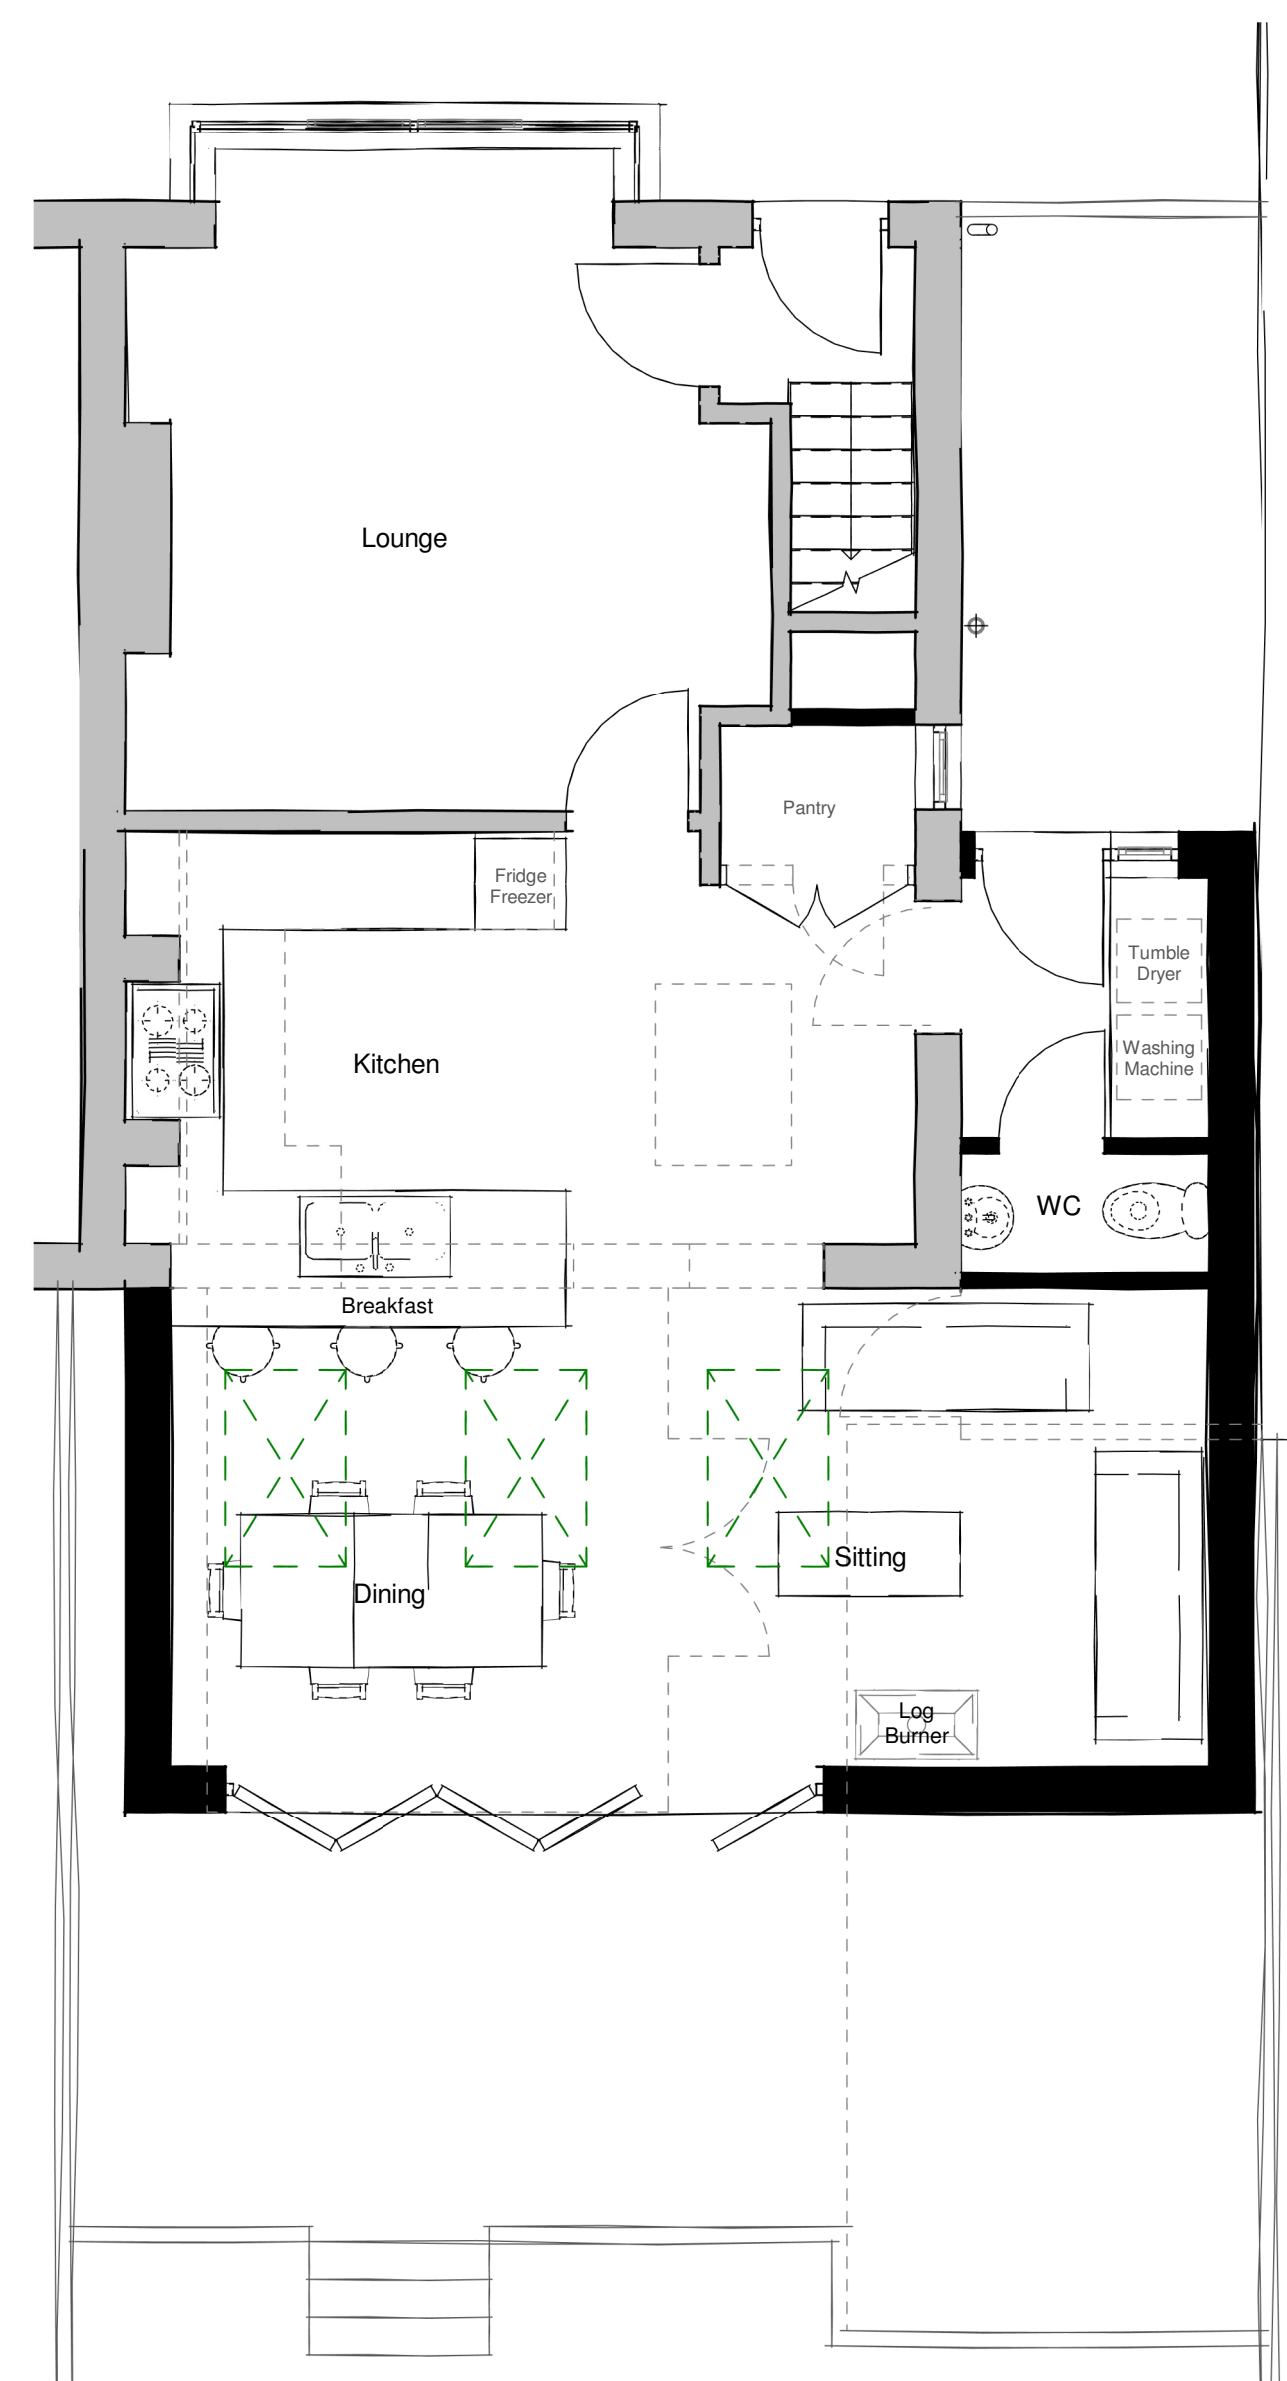


Ground Floor
1 : 50



Roof Plan
1 : 50



Site Plan
1 : 250

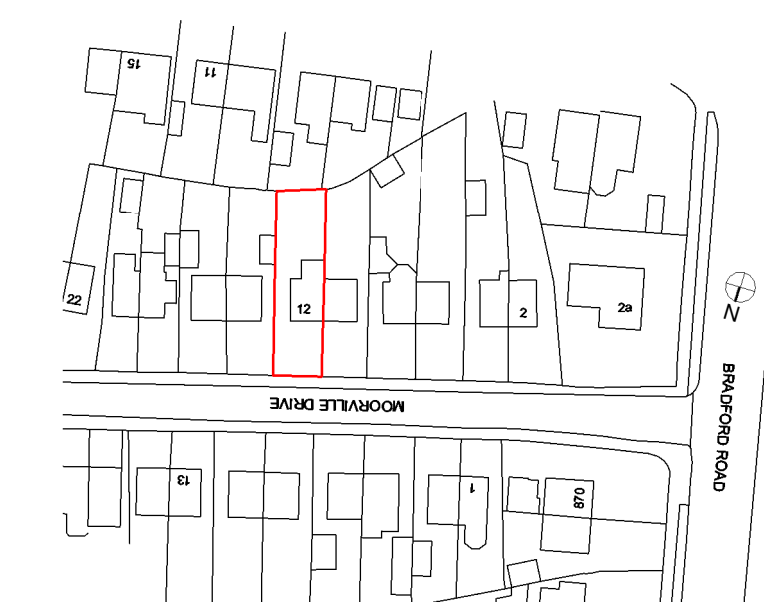

Location Plan
1 : 1250

PROPOSED MATERIALS

Coursed Natural Stone walling to match existing.

Profiled concrete roof tiles to match existing roof.

UPVC windows and doors to match existing

UPVC Guttering and downpipes to match existing