


Notes:

This drawing is the sole copyright of KPP Architects Ltd and reproduction in any form is forbidden unless permission is obtained in writing.

Do not scale from this drawing. Any discrepancies on site should be brought to the attention of KPP Architects Ltd.

Work and materials must comply with the current building regulations and codes of practice and be read in conjunction with building specifications and other sub-contractors information. All materials are to be installed in strict accordance with the recommendations of the manufacturers.

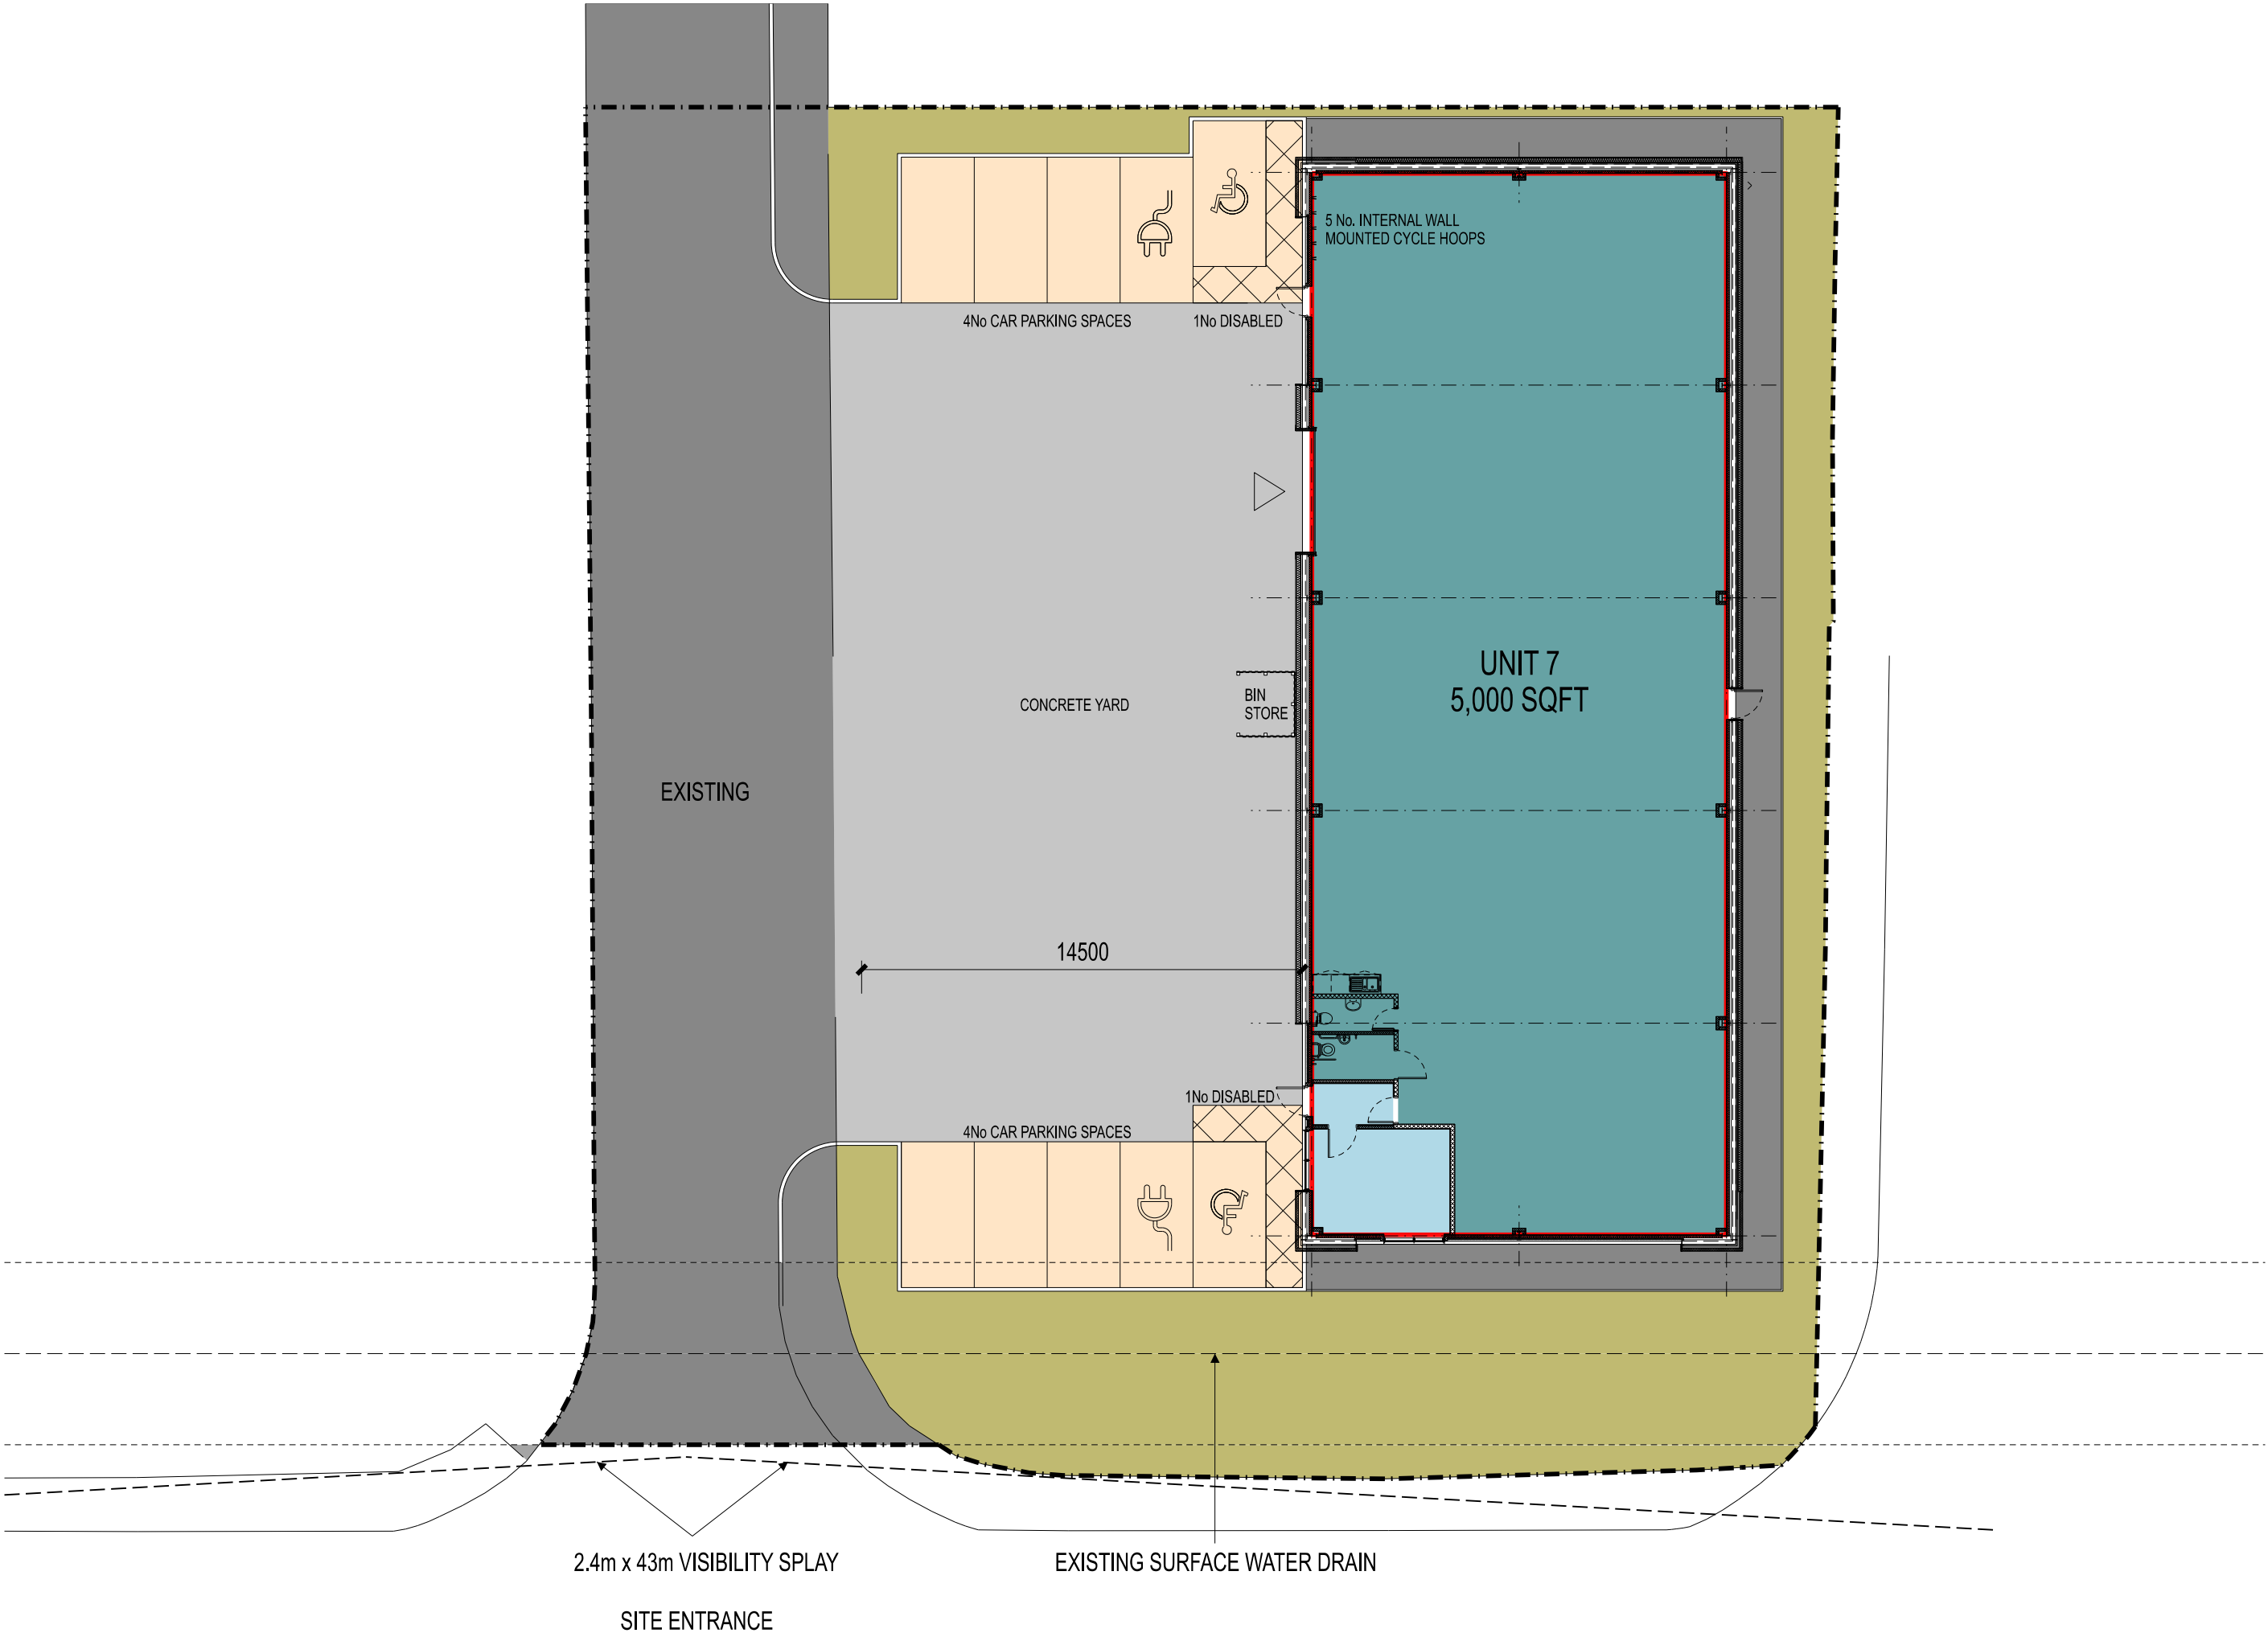

TOTAL SITE AREA 0.44 ACRES

D	BOUNDARY UPDATED	DR	JM	29.10.20
C	SITE ACCESS UPDATED			
B	CYCLE STORAGE ADDED	DR	JM	05.10.20
A	.	.	.	.

Rev	Description	By	Chkd	Date
-----	-------------	----	------	------

Client

OAKWELL SECURITIES LTD
SOUTH PARADE PROPERTIES LTD

Project Title

DYSON WOOD WAY
BRADLEY

Drawing Title

PROPOSED SITE LAYOUT

KPP
ARCHITECTS

Lodge House
12 Town Street
Horsforth, Leeds LS184RJ
T : +44 (0) 113 2390460
E : architects@kpp-leeds.co.uk
W : www.kpp-leeds.co.uk

Scale	Size	Date	Drawn	Checked
1:200	A2	JUNE'20	DR	JM

Status
PLANNING

KPP Job No	Rev
2201	D

Number
2006