
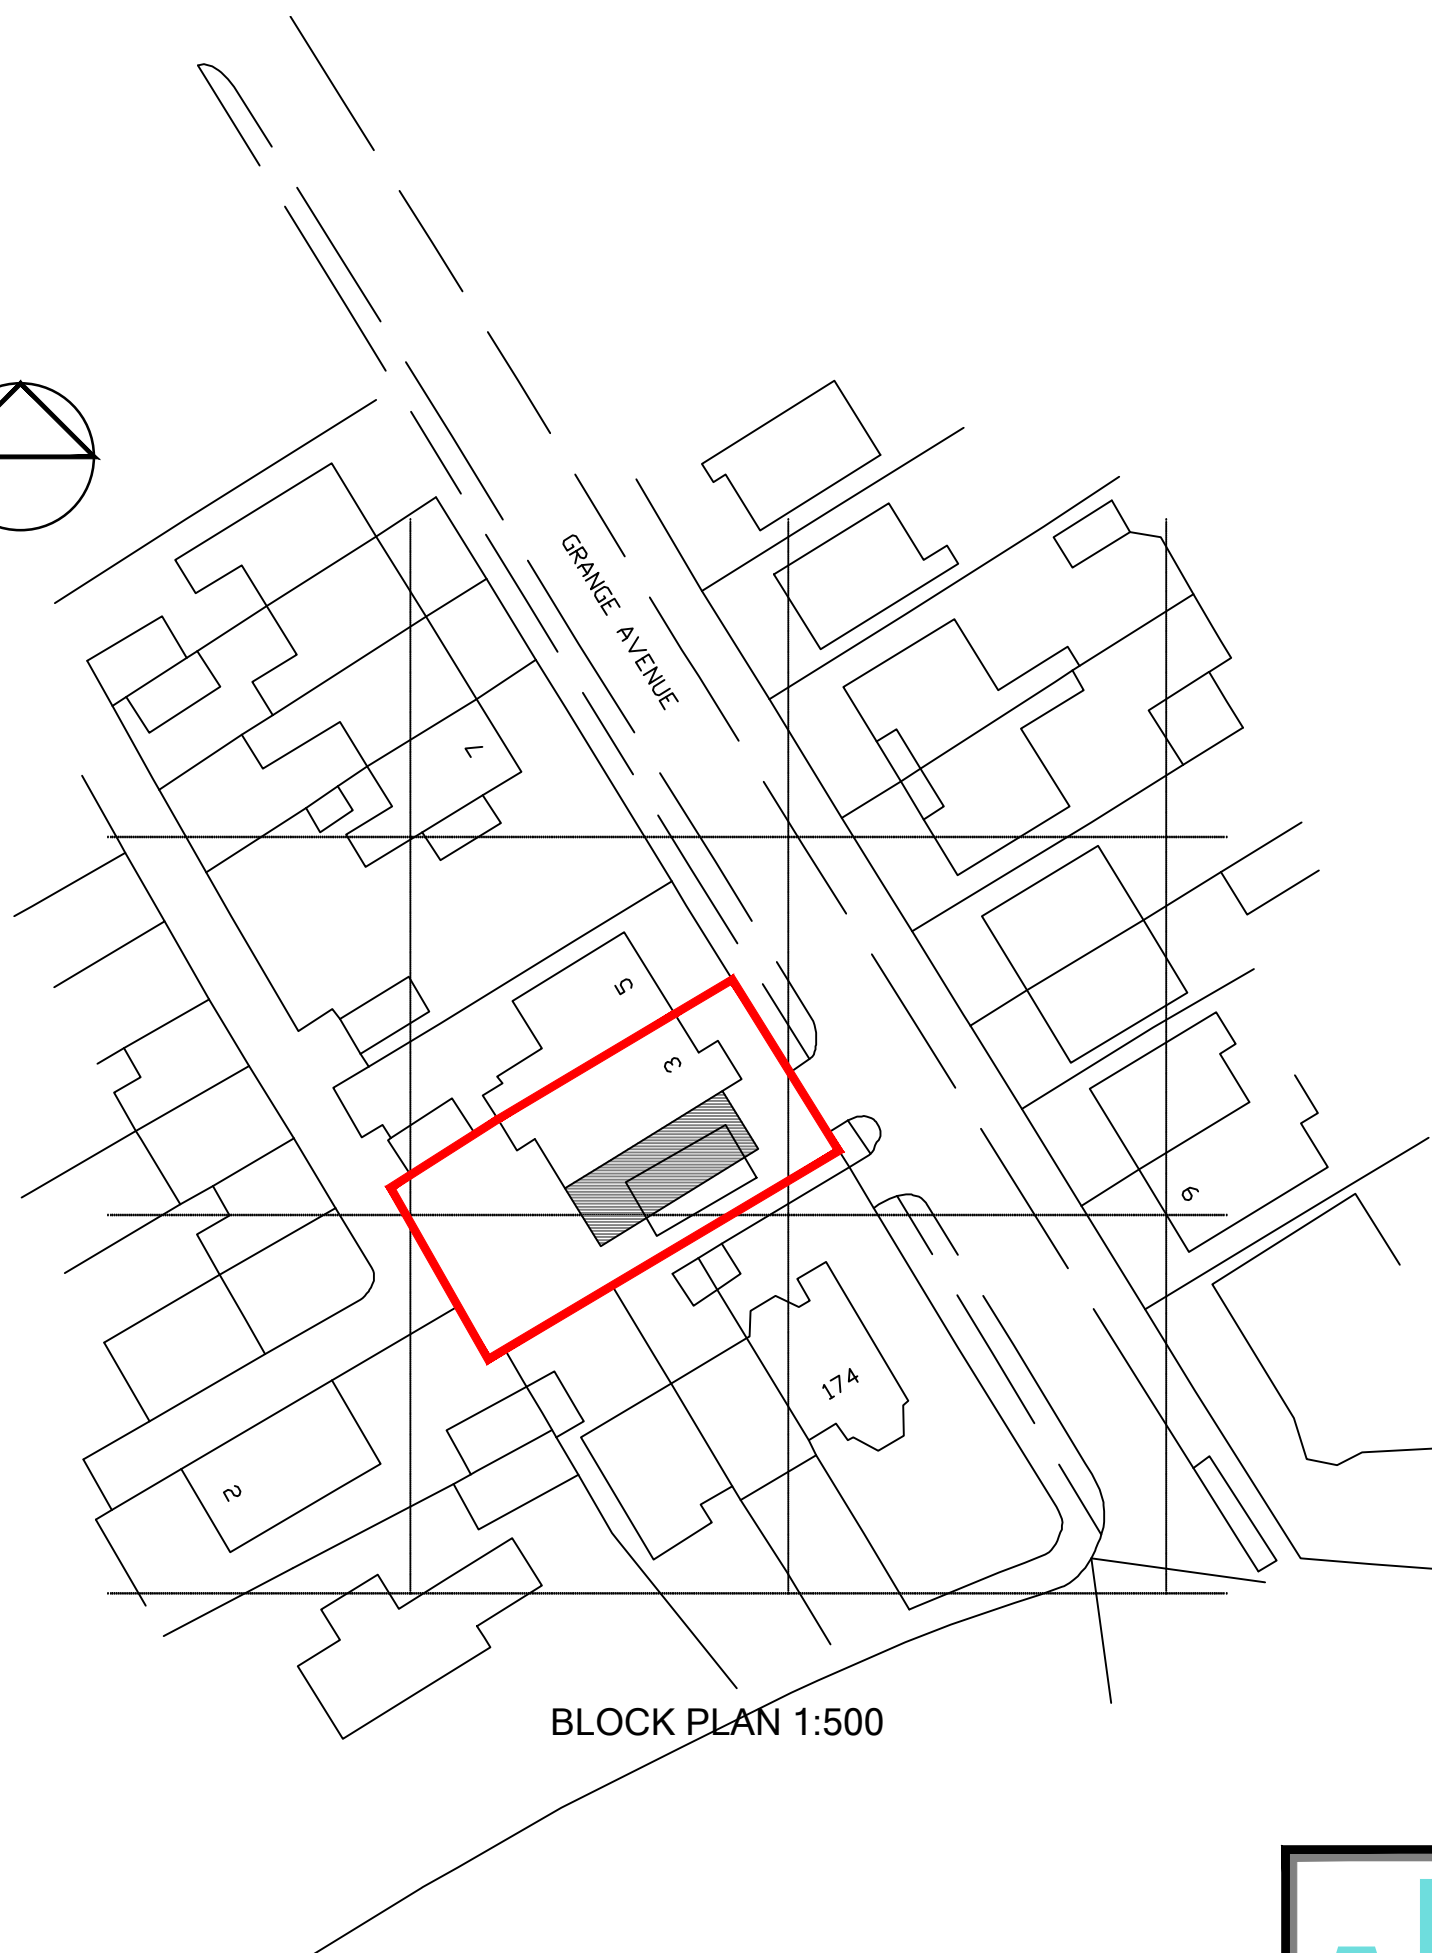


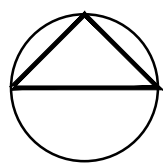

REV :

CLIENT :

Mr Ayyaz

ADDRESS :

**3 Grange Avenue
Huddersfield
HD2 2XJ**

PROJECT :

Block Plan

DATE :

July 2020

ISSUE :

PLANNING:



B.REGULATIONS:



GENERAL:



DRAWING REF :

1807-20-005

REVISION:

SCALE:

1-500

Drawings are to scale indicated for planning purposes
No scaling permitted for construction purposes
Information on this drawing is copyright. All rights reserved.
No part of this work may be reproduced or transmitted in
any form by any means, either electronically, mechanically,
by photocopying, recording or otherwise stored in any
retrieval system of any nature, without the express consent
of Langley Architectural.

ALangley
Architectural

Architectural Design, Planning & Development, Building Regulations, Land Surveys & Setting Out.

**MR RICHARD LANGLEY, 3 Richmond House,
Caldene Business Park, Mytholmroyd, HX7 5QJ.
EMAIL: langleyarchitectural@gmail.com
PHONE: 01422 883317 - 0778 613 8740**