



53 Town End Road, Wooldale, Holmfirth, HD9 1XT

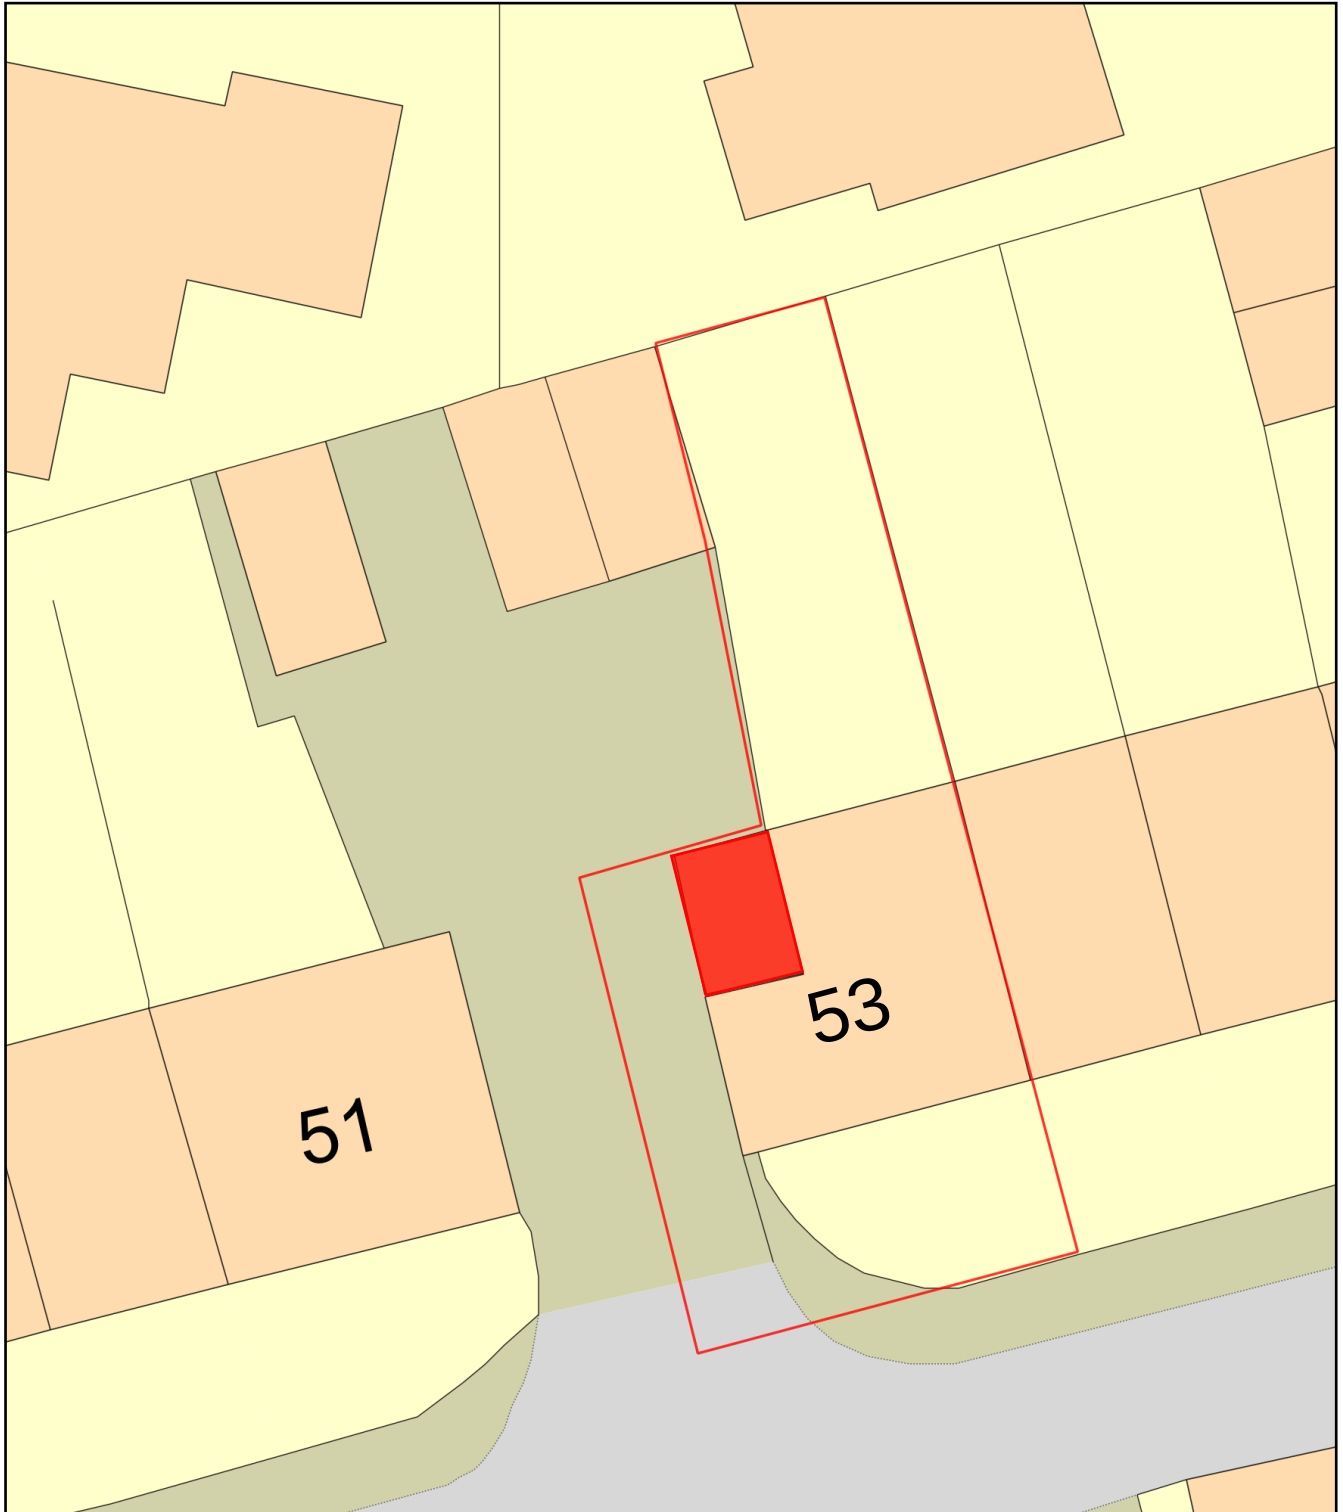

0 10
Metres

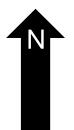

Plan Produced for: Natasha Hunter

Date Produced: 20 Jul 2020

Plan Reference Number: TQRQM20202131652782

Scale: 1:200 @ A4