


WOODLAND OUTSIDE OF
CONSTRUCTION ACTIVITY


WOODLAND OUTSIDE OF
CONSTRUCTION ACTIVITY

WOODLAND OUTSIDE OF
CONSTRUCTION ACTIVITY


WOODLAND OUTSIDE OF
CONSTRUCTION ACTIVITY

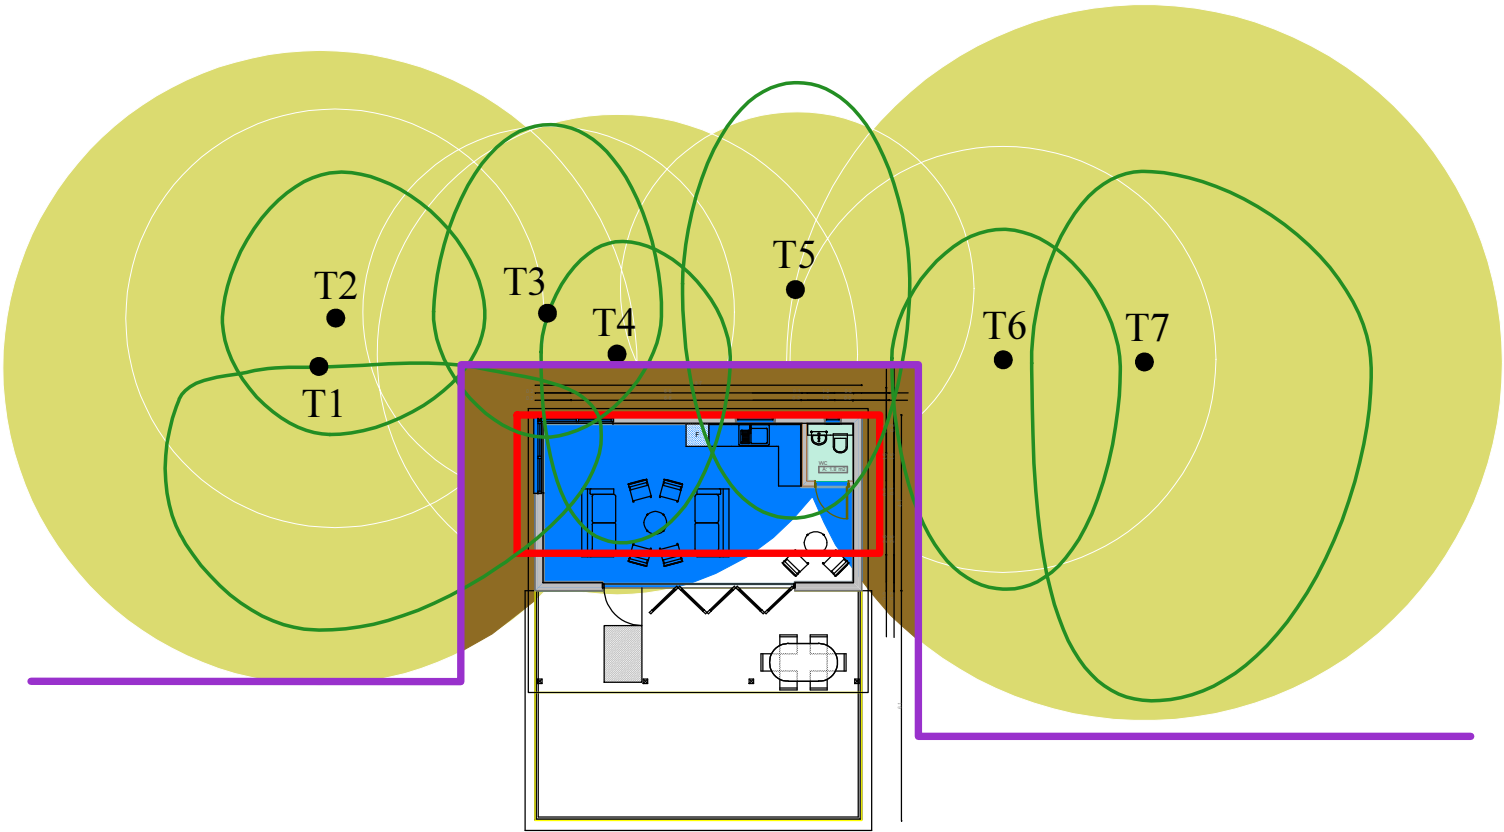


An example of a walkway within the RPA

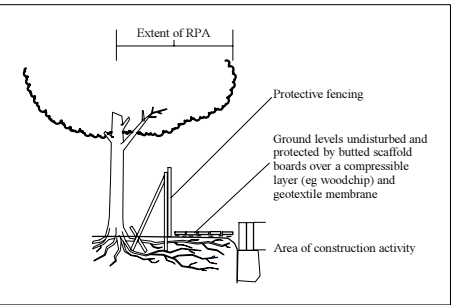

An example of an above-ground stabilizing system

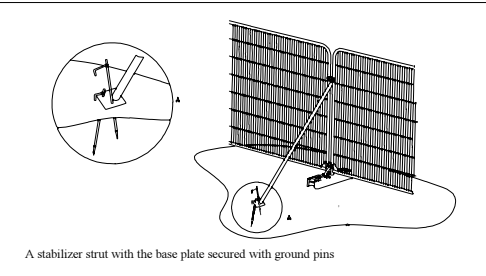

THIS PLAN IS TO BE PRINTED IN COLOUR
AND READ IN CONJUNCTION WITH THE
JCA ARBORICULTURAL REPORT
(JCA REF: 16064/AJB)

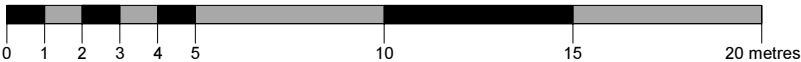

TREE PROTECTION MEASURES

THE ROOT PROTECTION AREA (RPA) INDICATES THE LIKELY ROOTING ZONE OF A TREE.

UNLESS OTHERWISE STATED IN THE ARBORICULTURAL METHOD STATEMENT, THIS AREA NEEDS TO REMAIN UNDISTURBED.

TO ACHIEVE THIS, PROTECTIVE FENCING WILL BE INSTALLED TO ENCLOSE THE RPA TO MAKE A CONSTRUCTION EXCLUSION ZONE (CEZ).

THIS AREA IS TO BE CONSIDERED A RESTRICTED AREA; NO PEDESTRIANS, VEHICLES, THE STORAGE OF MATERIALS, EQUIPMENT OR MACHINERY ARE ALLOWED WITHIN THE CEZ, UNLESS SPECIFIED WITHIN THE ARBORICULTURAL METHOD STATEMENT.

WHERE IT IS NOT POSSIBLE TO ENCLOSE THE RPA WITH THE PROTECTIVE FENCING, GROUND PROTECTION MEASURES WILL NEED TO BE LAID TO MINIMIZE ANY GROUND COMPACTION AND ANY DISTURBANCE TO THE UNDERLYING SOIL.

THE PROTECTIVE BARRIER WILL BE INSTALLED PRIOR TO ANY CONSTRUCTION ACTIVITIES TAKING PLACE AND WILL BE RETAINED IN PLACE UNTIL THE MATERIAL COMPLETION OF DEVELOPEMNT.

IT IS IMPORTANT THAT THE PROTECTIVE BARRIER IS CHECKED BY THE LPA OR THE ARBORICULTURAL CONSULTANT PRIOR TO ANY CONSTRUCTION WORKS BEING CARRIED OUT. IF THE TREE PROTECTION MEASURES ARE NOT CORRECTLY INSTALLED OR IF THEY DO NOT COMPLY WITH BS 5837: 2012, THIS COULD RESULT IN DAMAGE BEING CAUSED TO TREES AND CONSEQUENTLY A STOP NOTICE MAY BE SERVED BY THE LPA.

Appendix 3:
Tree Protection Plan

ADDRESS: The Mansion, Storthes Hall Lane,
Kirkburton, Huddersfield, West Yorkshire,
HD8 0PR. JCA REF: 16064/AJB.

SCALE: 1:200 PAPER SIZE : A3
SURVEYED BY: AJB DRAWN BY: AJB APPROVED BY: CC

	TREE TO BE RETAINED
	STEM OF TREE TO BE RETAINED
	ROOT PROTECTION AREA (RPA)
	AREA OF RPA ENCLOSED BY THE PROPOSED SUMMER HOUSE WHICH IS TO BE ERECTED ON THE BASE OF THE EXISTING SUMMER HOUSE IN ORDER TO MINIMISE TREE ROOT DISTURBANCE.
	PROTECTIVE FENCE LINE (CEZ)
	EXISTING SUMMER HOUSE TO BE DEMOLISHED LEAVING THE BASE IN PLACE AS A BASE FOR THE PROPOSED SUMMER HOUSE
	LOCATION WHERE GROUND PROTECTION MEASURES ARE REQUIRED

