



Notes

Do not scale from drawing, use figured dimensions only.

All dimensions must be checked and verified on site prior to commencement of work and architect to be notified of any discrepancies.

This drawing is intended to permit overall scheme proposals only and cannot be used for construction purposes without further information.

Rev		Drawn	Checked	Date

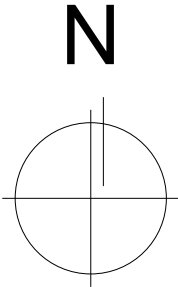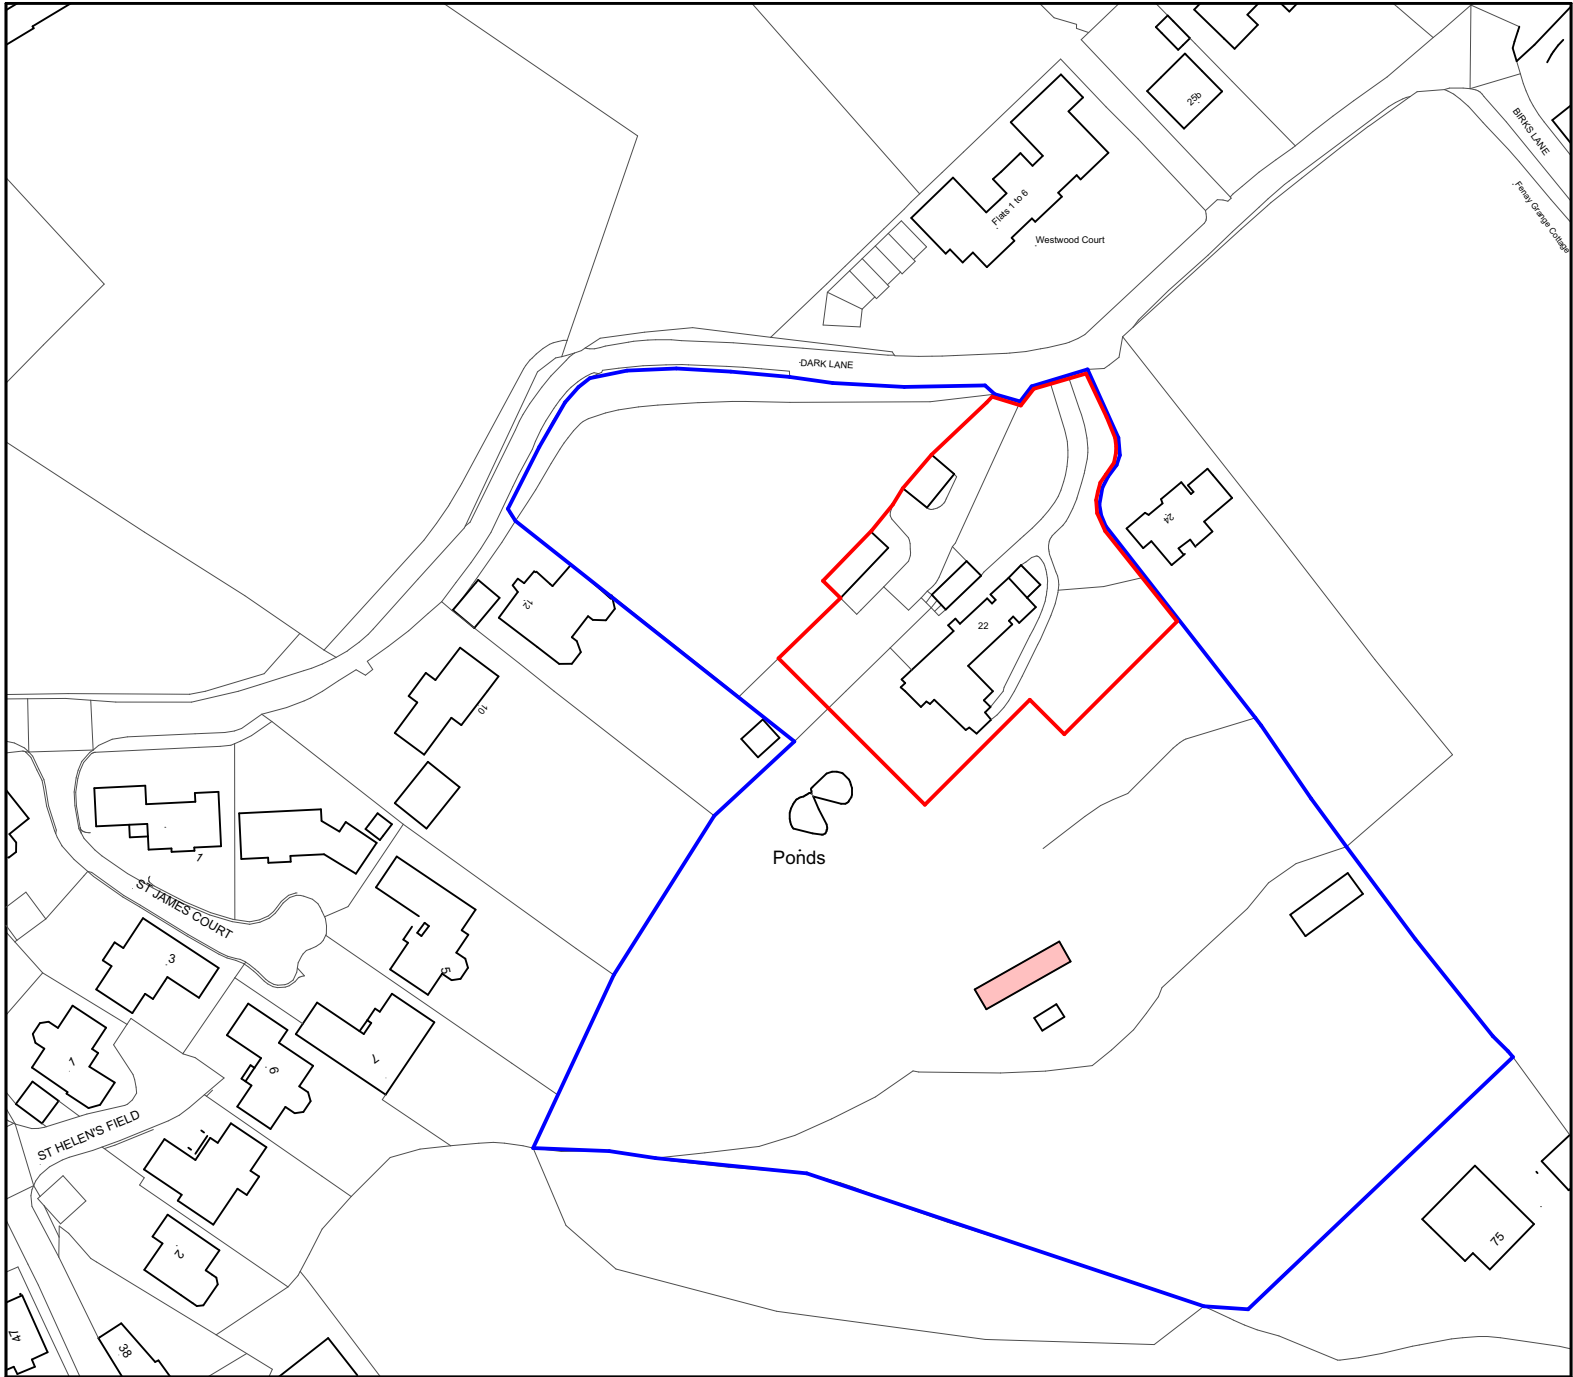

Job Title
Proposed Site Redevelopment,
Doeroyd, Dark Lane, Almondbury.

Client
Mr & Mrs M Pressley

Status
Planning

Company
AD

Drawing
OS Location Plan

Scale @ A3
1:100

Date
June 2020

Drawn
FWG

Drawing No.
3349 (OS-) 01

Revision

OS Location Plan 1:1250

ONE17

ARCHITECTS & INTERIOR DESIGNERS

The Dychouse, Armitage Bridge
Huddersfield, West Yorkshire HD4 7PD

T 01484 668 000 F 01484 668 001
E solutions@one17design.com

ONE17DESIGN.COM