


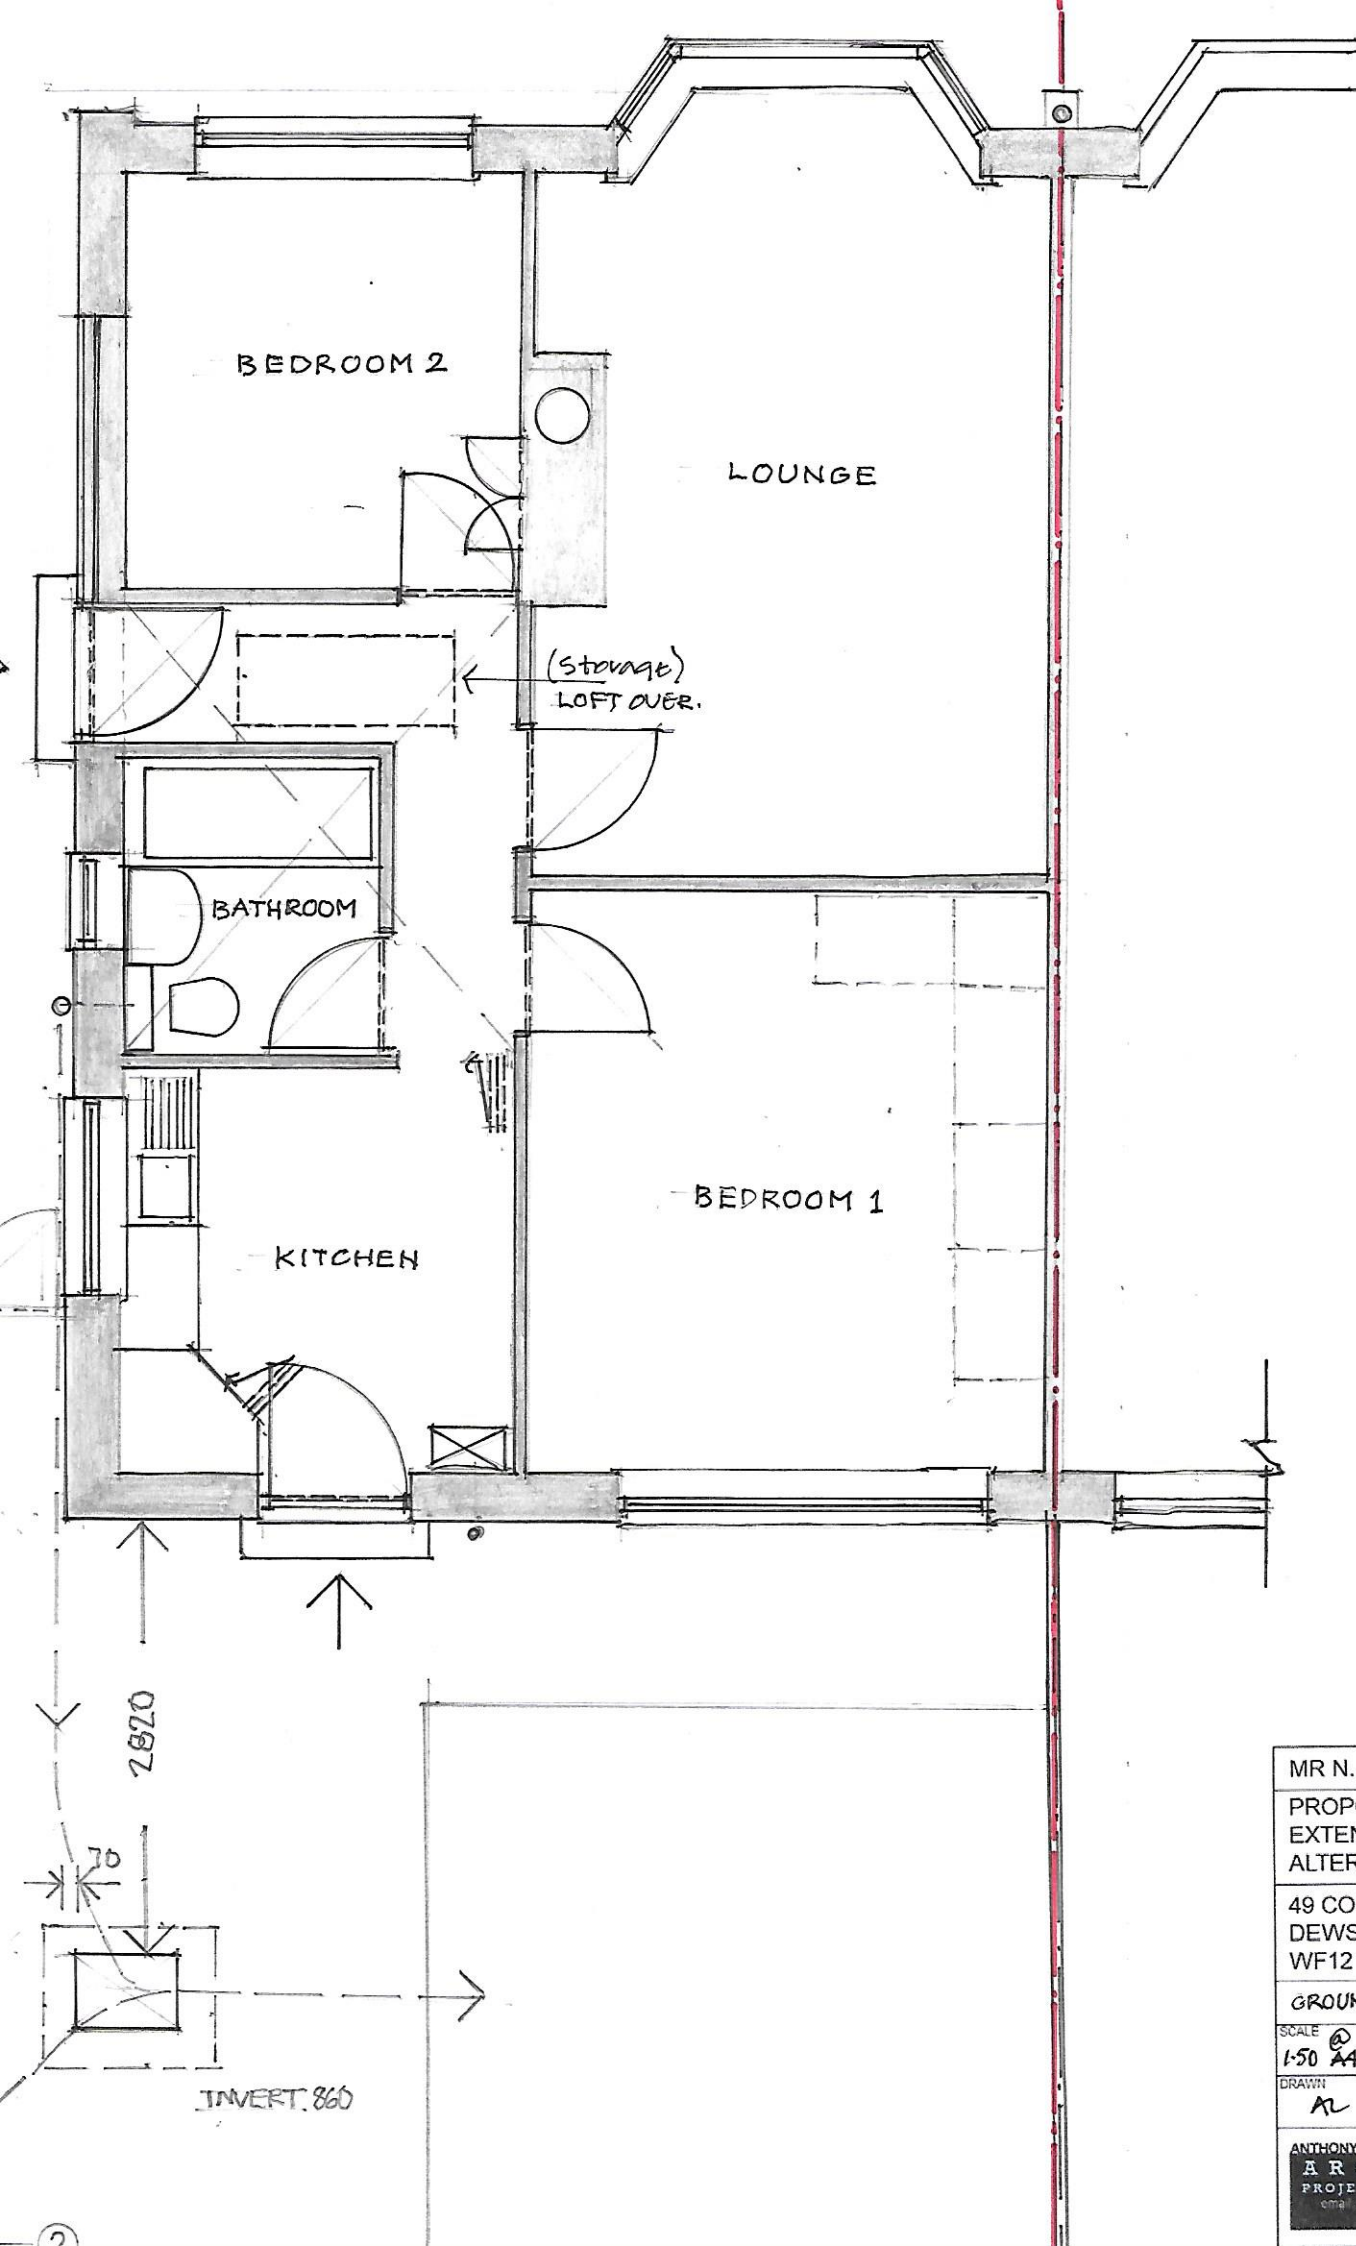

MR N. WALSH

PROPOSED
EXTENSIONS &
ALTERATIONS AT

49 CONISTON ROAD,
DEWSBURY,
WF12 7EB

GROUND FL. LAYOUT

SCALE 1:50 @ A4	DATE JUN'20	DRAWING NW/02
DRAWN AL	CHECKED	REVISION

ANTHONY LIGHTOWLER RIBA
ARCHITECT
PROJECT MANAGEMENT
email: alarchitect@hotmail.co.uk
mob: 07946 410339