

SCENARIOS 1 & 2

Layout

- Existing layout (post-2019 per WSP Drawing: 70038464-WSP-HGN-J28-DR-CH-01_01.AB01)

Flows



- Base flow matrices
- Committed development matrices (Scenario 2 only)

Summary TRANSYT Outputs

Scenario	Total pcu	Max DoS%	PI (£)
1: 2019 AM	7629	99%	2592
1: 2019 PM	7412	96%	2313
1: 2033 AM	8271	107%	6293
1: 2033 PM	8003	111%	4463
2: 2019 AM	8098	104%	4277
2: 2019 PM	7863	110%	3793
2: 2033 AM	8740	249%	13977
2: 2033 PM	8454	127%	6186

Area North of M62

Area South of M62

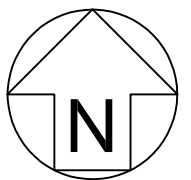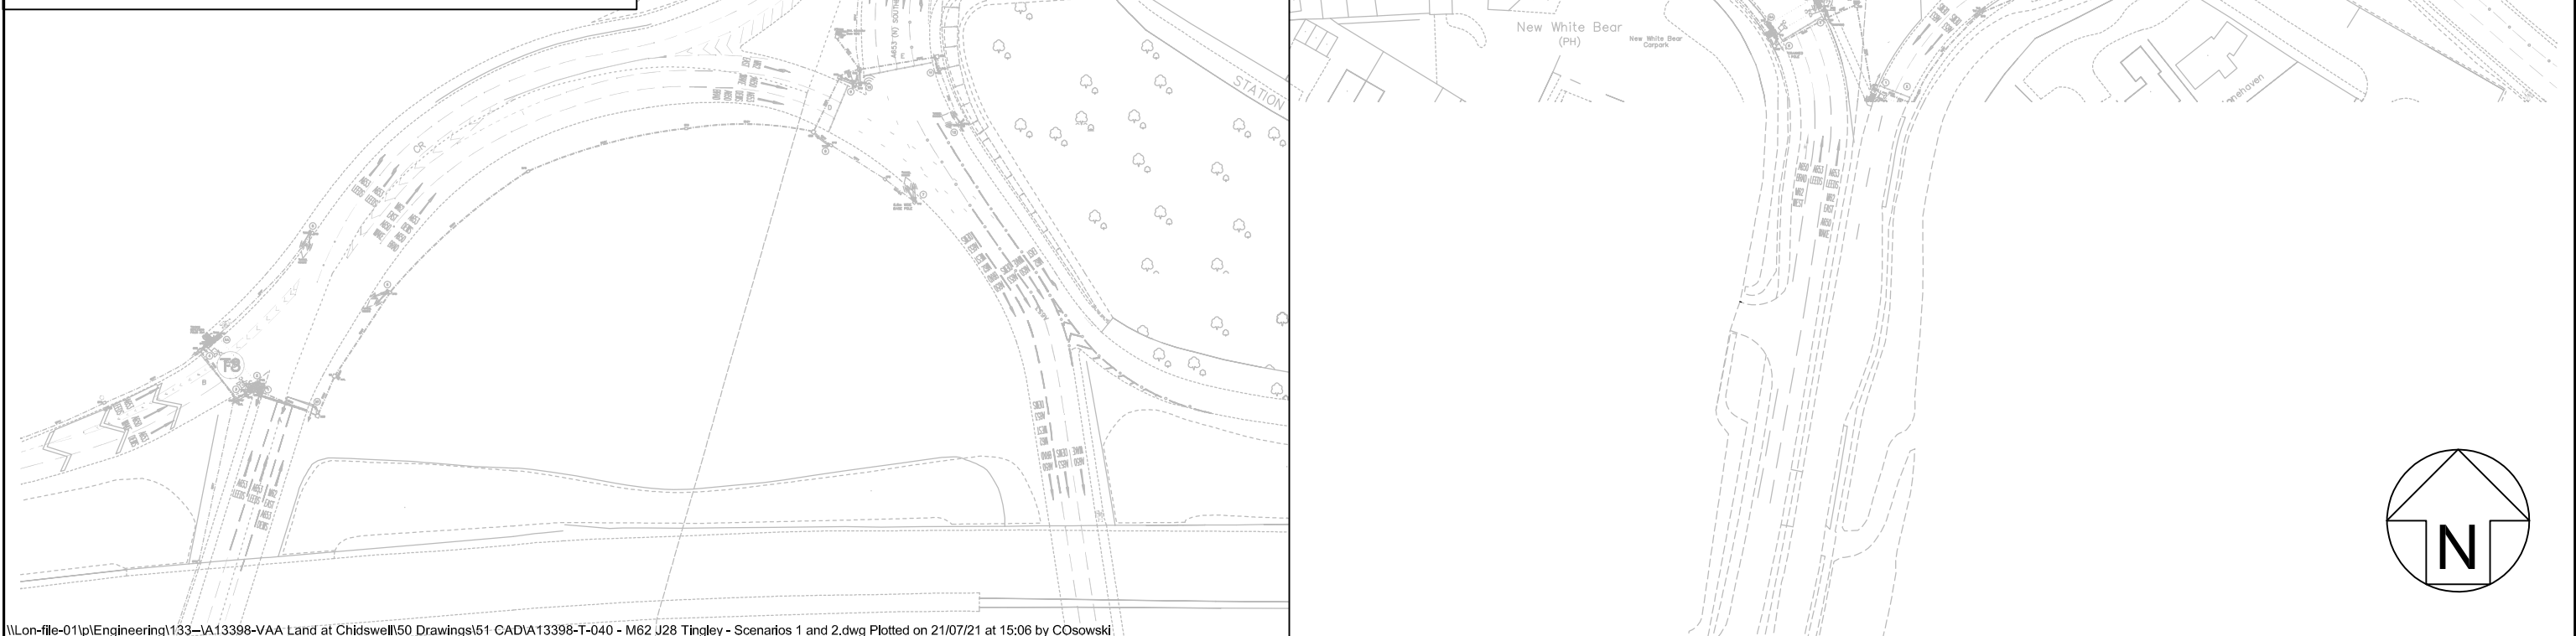

\\Lon-file-01\p\Engineering\133-VA13398-VAA Land at Chidswell\50 Drawings\51 CAD\VA13398-T-040 - M62 J28 Tingley - Scenarios 1 and 2.dwg Plotted on 21/07/21 at 15:06 by COsowski



Pell Frischmann

Project	M62 JUNCTION 28 - TINGLEY INTERCHANGE			Name	Date	Scale	NTS
	Drawing Title			Drawn	CJO	21.07.2021	File No. A13398-T-040 - M62 J28 Tingley - Scenar
Designed				CJO / JO	21.07.2021	Drawing Status	
SCENARIOS 1 & 2: GENERAL ARRANGEMENT			Checked	SME / GJ	21.07.2021		Drawing No.
			Approved	PDS / GJ	21.07.2021	A13398-T-040	