

SCENARIO 3

Layout

- Existing layout (post-2019 per WSP Drawing: 70038464-WSP-HGN-J28-DR-CH-01_01.AB01)
- Capitol Park improved access (per i-Transport Drawing: ITM10127-GA-007-B)


Flows

- Base flow matrices
- Committed development matrices
- Cumulative development matrices (Land at Chidswell, Capitol Park and Land at Haigh Moor Road)


Summary TRANSYT Outputs

Scenario	Total pcu	Max DoS%	PI (£)
2019 AM	9160	139%	7908
2019 PM	8851	105%	5298
2033 AM	9802	389%	20597
2033 PM	9442	141%	11794

Area North of M62

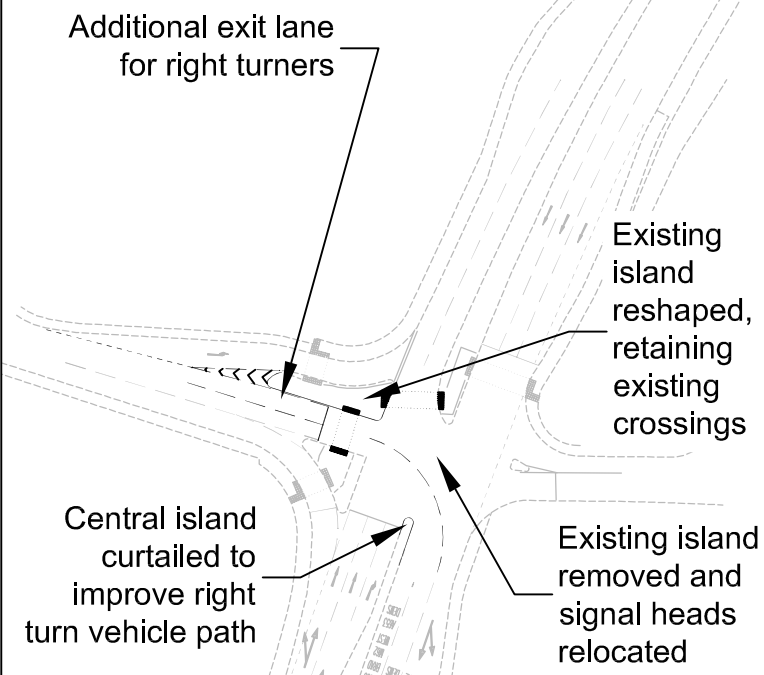

Area South of M62

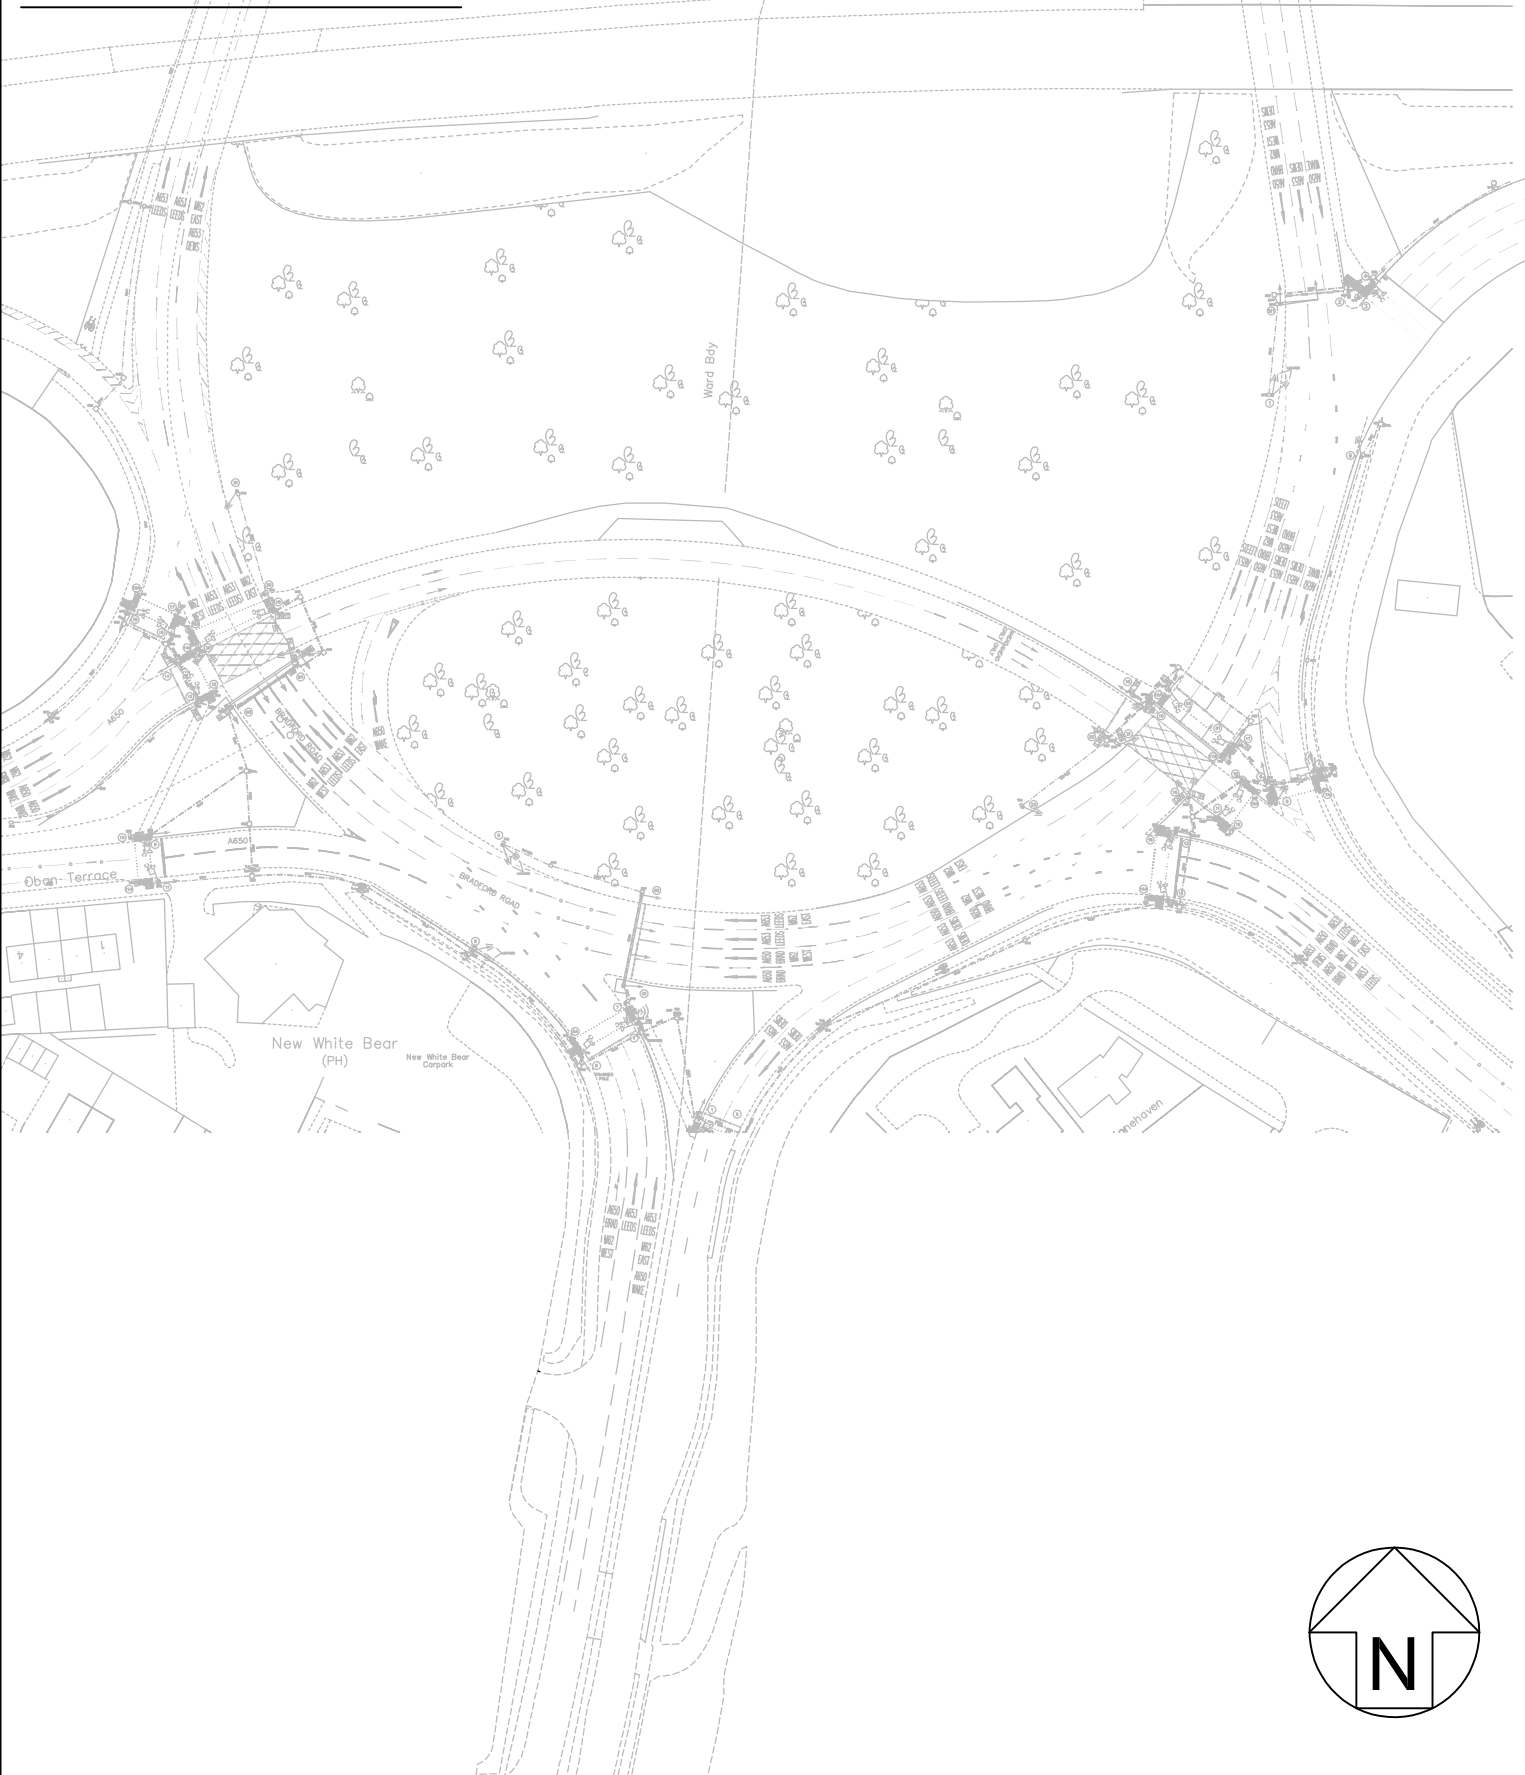

\\lon-file-01\p\Engineering\133-VA13398-VAA Land at Chidswell\50 Drawings\51 CAD\VA13398-T-042 - M62 J28 Tingley - Scenario 3.dwg Plotted on 21/07/21 at 15:10 by COsowski



Pell Frischmann

Project	M62 JUNCTION 28 - TINGLEY INTERCHANGE			Name	CJO	Date	21.07.2021	Scale	NTS
	Drawing Title	SCENARIO 3: GENERAL ARRANGEMENT			Drawn	CJO	21.07.2021	File No.	A13398-T-042 - M62 J28 Tingley - Scenar
				Designed	CJO / JO	21.07.2021	Drawing Status	FOR DISCUSSION	
				Checked	SME / GJ	21.07.2021	Drawing No.	A13398-T-042	Revision
				Approved	PDS / GJ	21.07.2021			C