


Working Men's Club  
and Institute

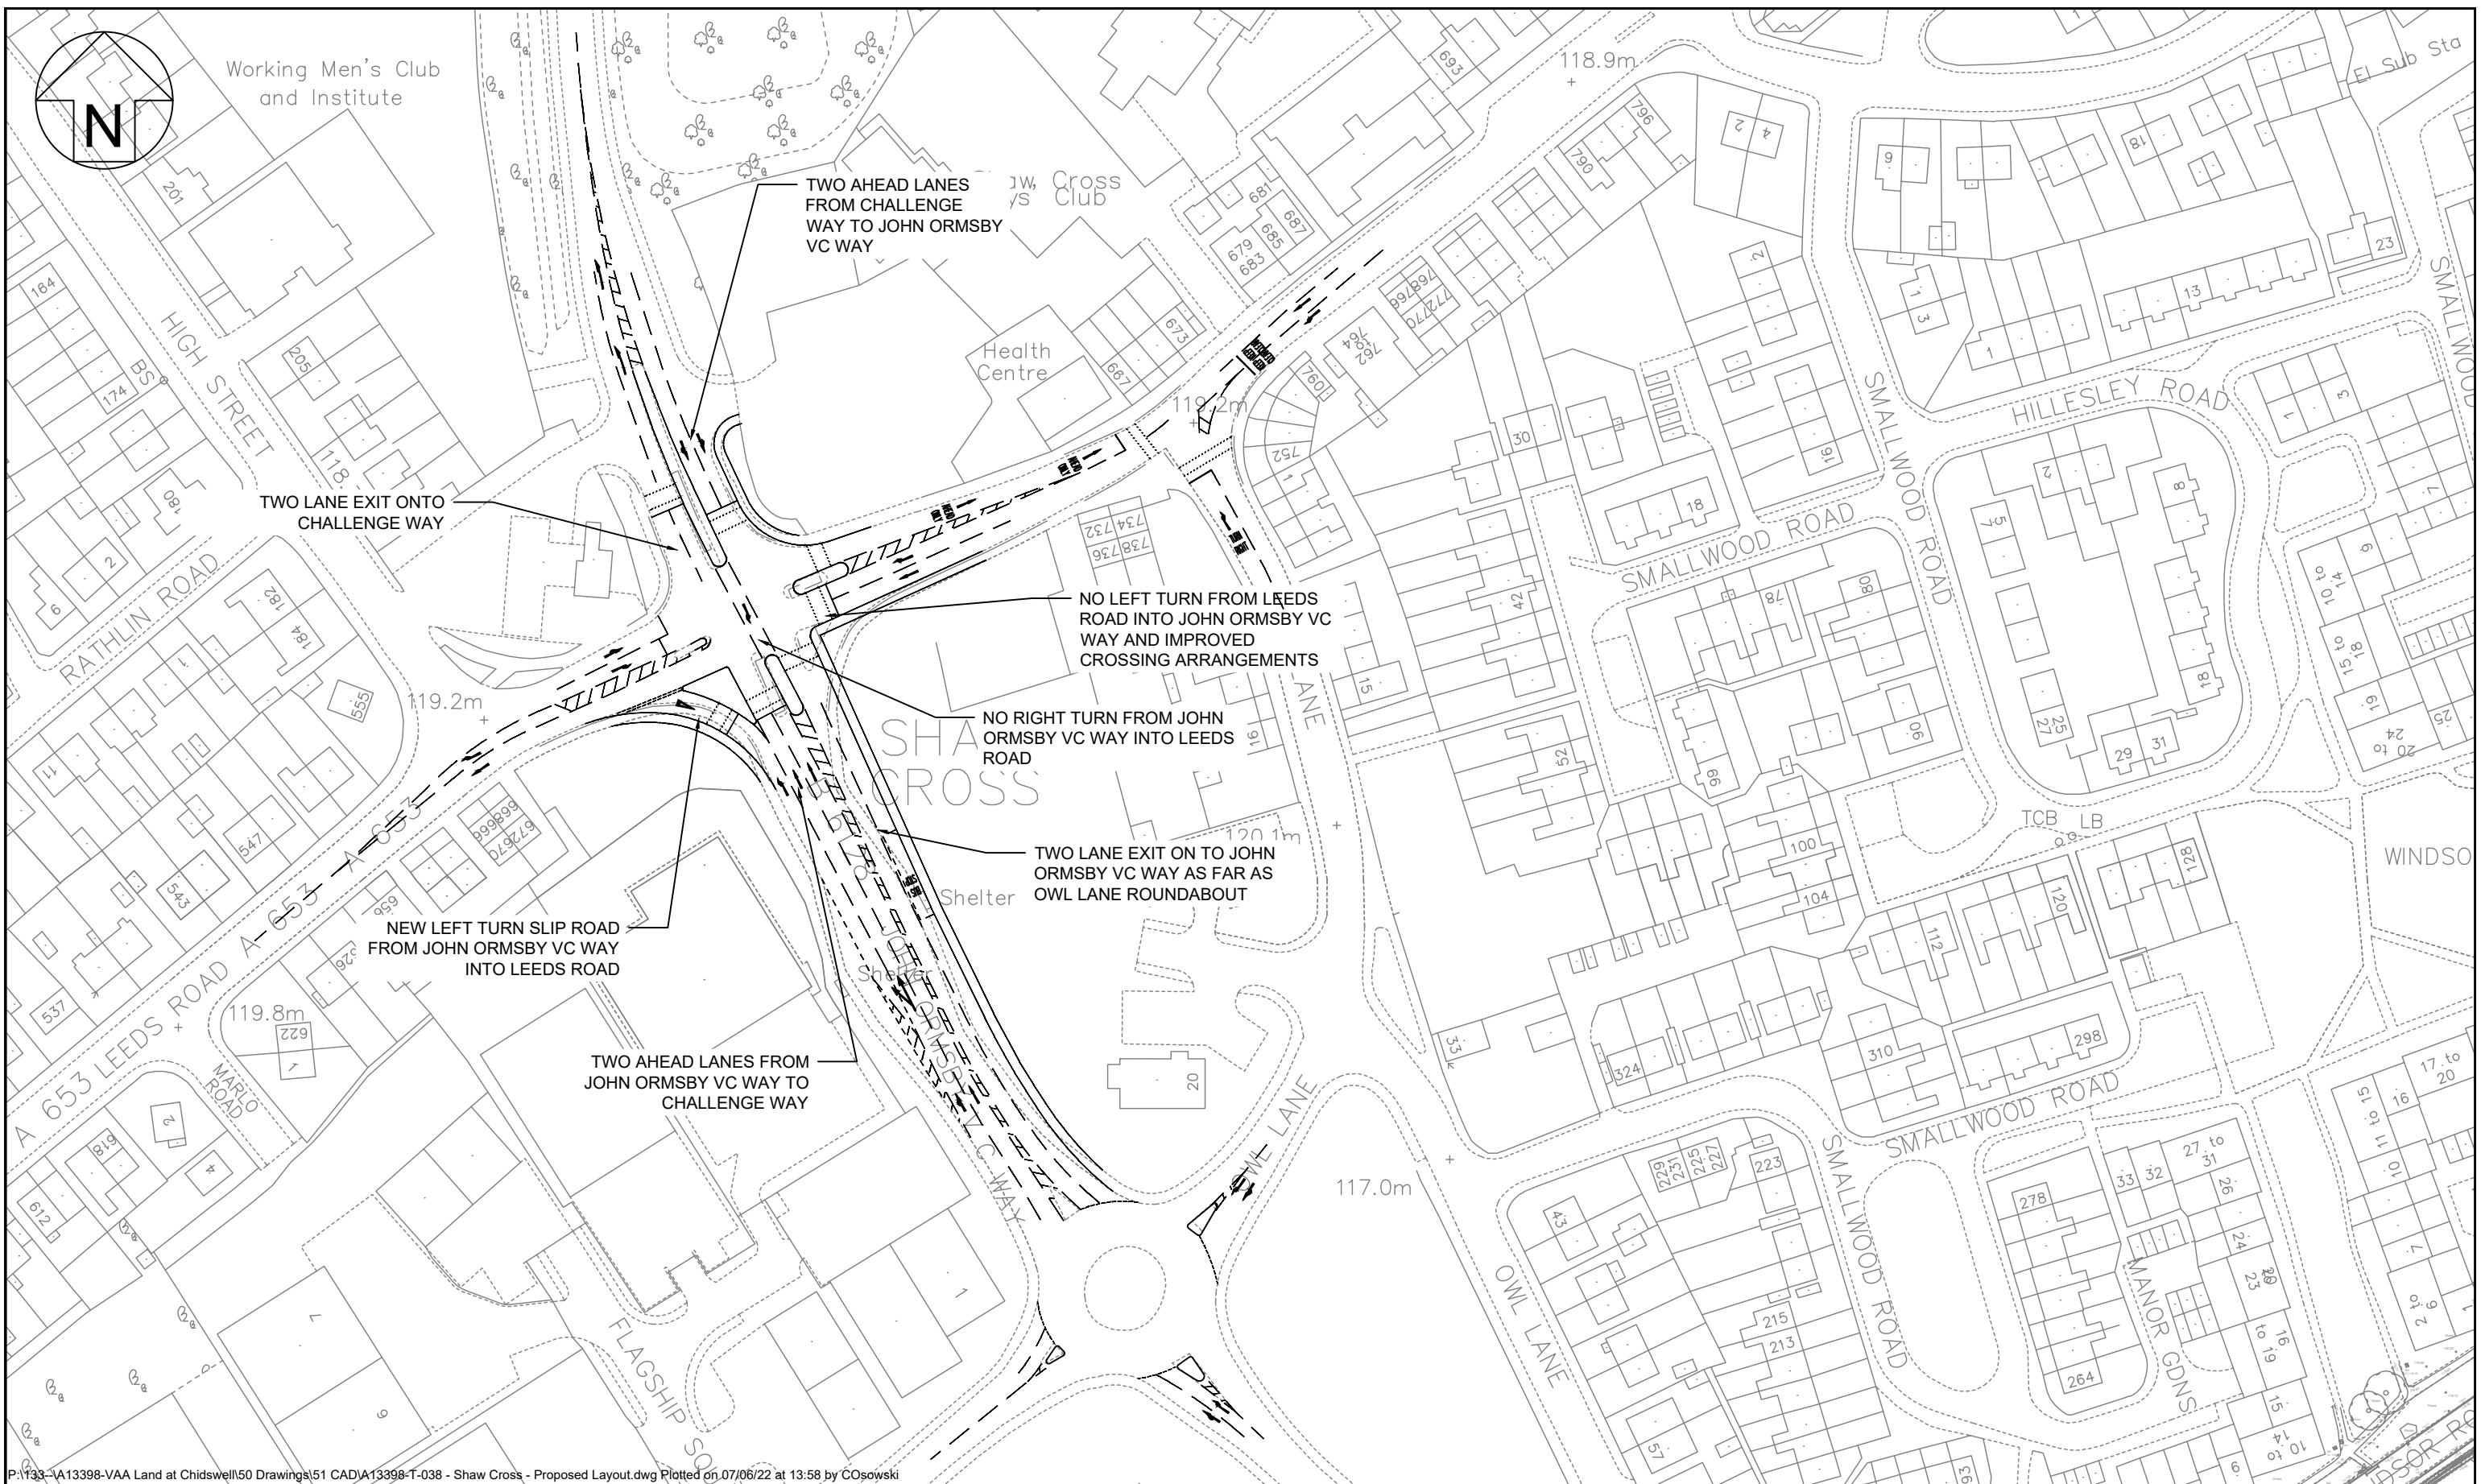

P:\133-V\13398-VAA Land at Chidswell\50 Drawings\51 CAD\A13398-T-038 - Shaw Cross - Proposed Layout.dwg Plotted on 07/06/22 at 13:58 by CoSowski

**Pell Frischmann**  
 5 MANCHESTER SQUARE LONDON W1U 3PD  
 Telephone +44 (0)20 7486 3661  
 Email: pflondon@pellfrischmann.com  
 www.pellfrischmann.com

Project	LAND AT CHIDSWELL, DEWSBURY	
Drawing Title	SHAW CROSS - PROPOSED LAYOUT	

Name	Date	Scale	1:1250 @ A3
Drawn	CJO	21.06.21	File No. A13398-T-038 - Shaw Cross - Proposed L
Designed	CJO	21.06.21	
Checked	SME	21.06.21	Drawing Status
Approved	SME	21.06.21	DRAFT
Drawing No.	A13398-T-038		Revision
			A