



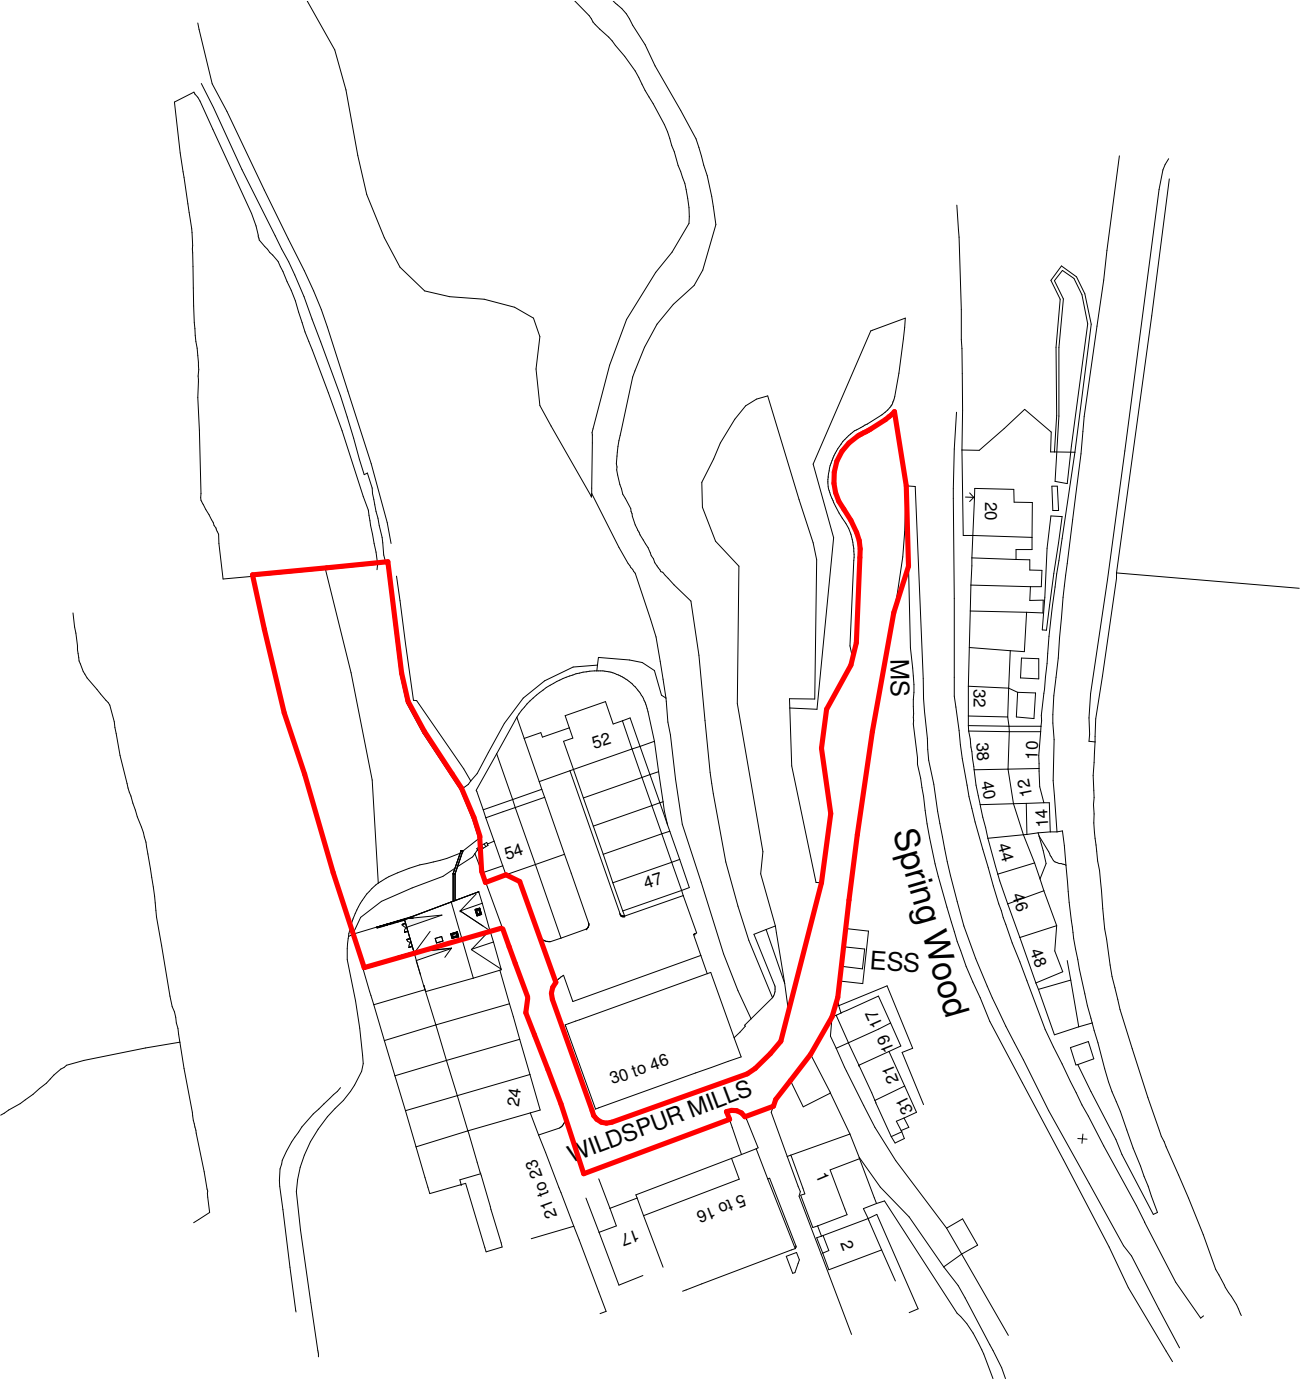

Site Location Plan
1 : 1250

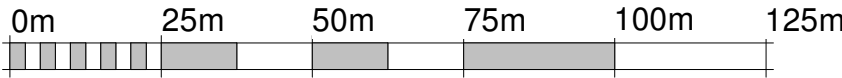

Scale 1:1250


Disclaimer:

This is drawing is copyright and shall not be reproduced nor used for other purposes without the written permission of the holder. This drawing must be read in conjunction with all other related drawings and documentation. It is the contractors responsibility to ensure full compliance with the building regulations. It is the contractors responsibility to check and verify all dimensions on site. Any discrepancies to be reported immediately. IF IN DOUBT ASK. Materials not in conformity with relevant British or European Standards/Codes of practice or materials known to be deleterious to health & safety must not be used or specified on this project.

PLEASE NOTE THAT THIS DRAWING HAS BEEN PREPARED FOR SPACIAL CONCEPT AND COSTING PURPOSES ONLY. NO CONSIDERATION HAS BEEN GIVEN TO CDM 2015. NO CONSTRUCTION WORK SHOULD BE UNDERTAKEN BASED ON THIS DRAWING. IF WORK IS UNDERTAKEN BASED ON THESE DRAWINGS IT IS UNDER INSTRUCTION FROM THE CLIENT AND THEREFORE THEY ARE TAKING ON THE RESPONSIBILITIES AS PRINCIPAL DESIGNER.

Do not scale from these drawings - use only dimensions shown / indicated. If in doubt always ask first.

It is the owners responsibility to agree ownership boundaries with neighbours before any work is to commence.

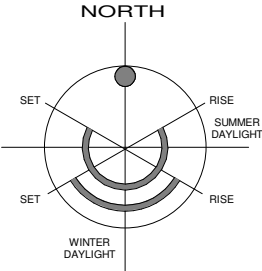

PLANNING

Client:

Mr & Mrs Brackenbury

Site Address:

29 Wildspur, New Mill
Holmfirth, HD9 7BA

Project:

New Bi-fold door with
external patio and
additional windows

Title:

Site Location Plan

Project number: 20-002

Date: 29-07-20

Drawn by: MB

A100-A

Scale: 1 : 1250