


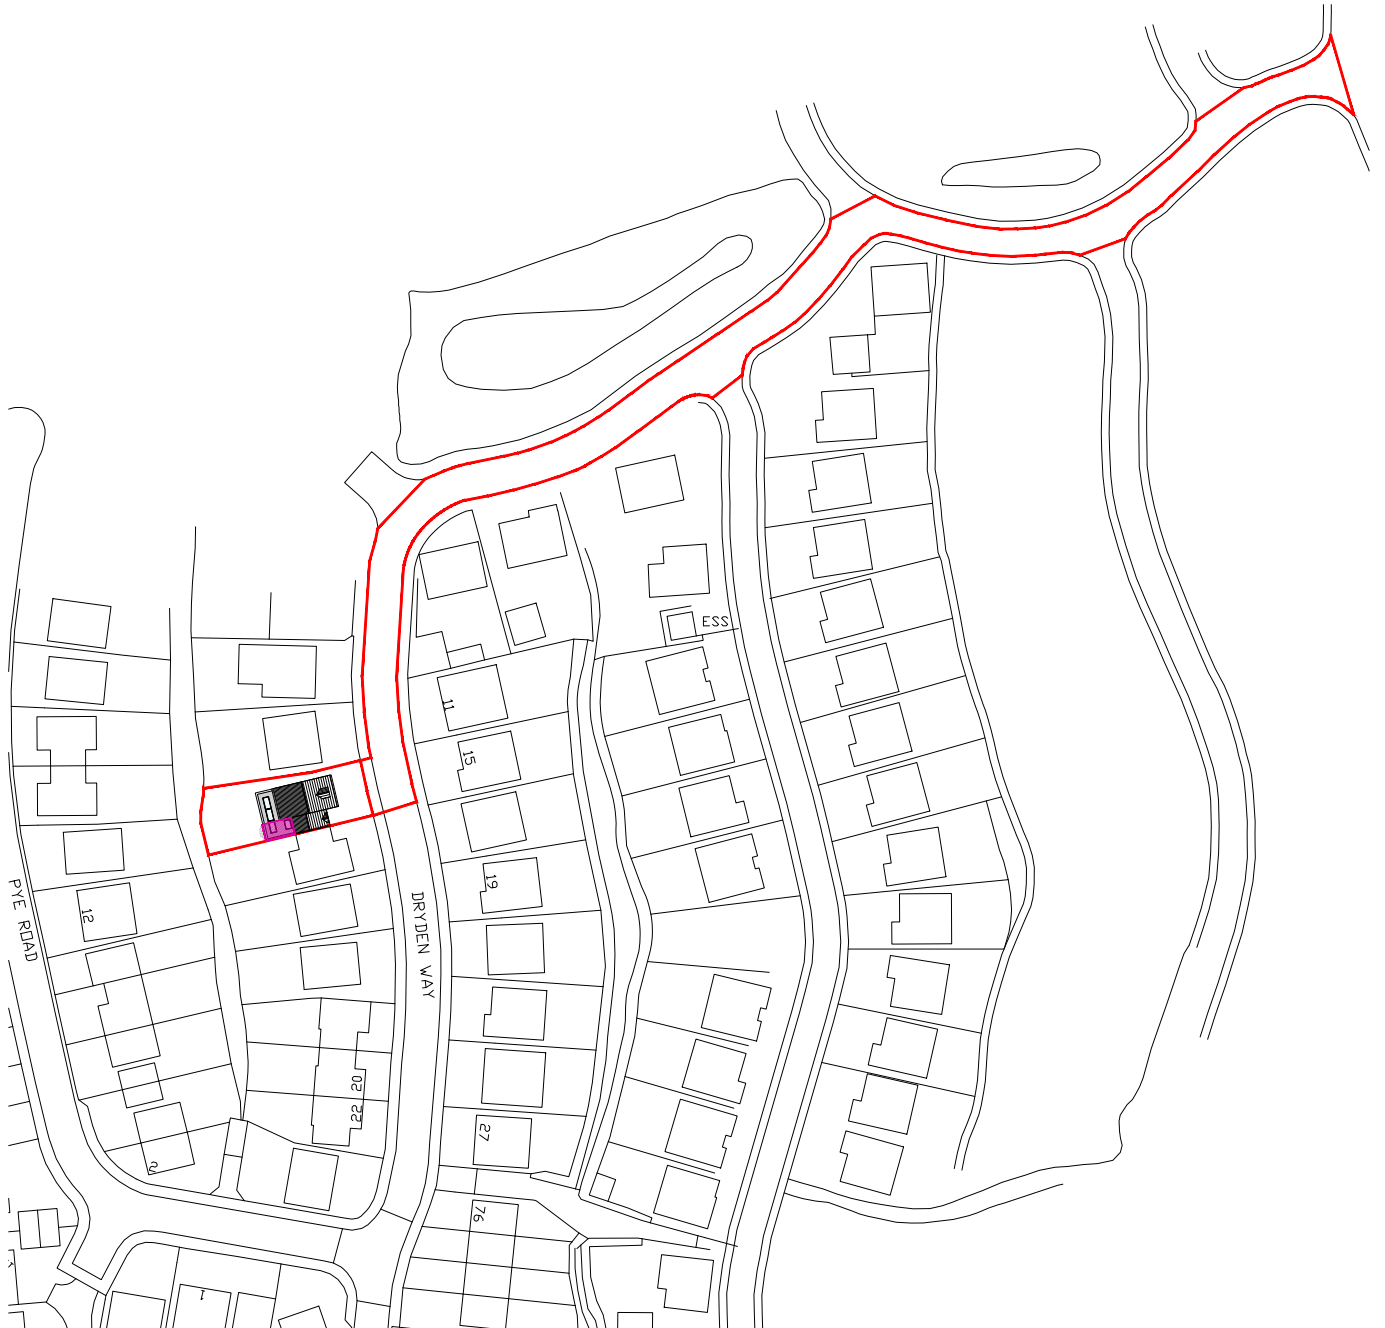

LOCATION PLAN
1:1250

REVISION	DESCRIPTION	DATE	STATUS	PROJECT TITLE
A	RED LINE BOUNDARY EXTENDED TO HIGHWAY	24/08/20	PLANNING DRAWING	DRYDEN WAY
			ORANGE DESIGN STUDIO.	LOCATION PLAN
			ARCHITECTURAL PRACTICE	
			hello@orangedesignstudio.co.uk	SCALE 1:1250
			59A, Huddersfield Road, Mirfield, WF14 8AA	DRAWN CF
			orangedesignstudio.co.uk	CHECKED JH
			01924 650930	PROJECT REFERENCE ODS_20-185
			COPYRIGHT © ORANGE DESIGN STUDIO LIMITED	PAPER SIZE A4
				DWG NUMBER (EX)002
				DATE 24/08/20
				REVISION A
				CLIENT RICHARD ATKINSON