


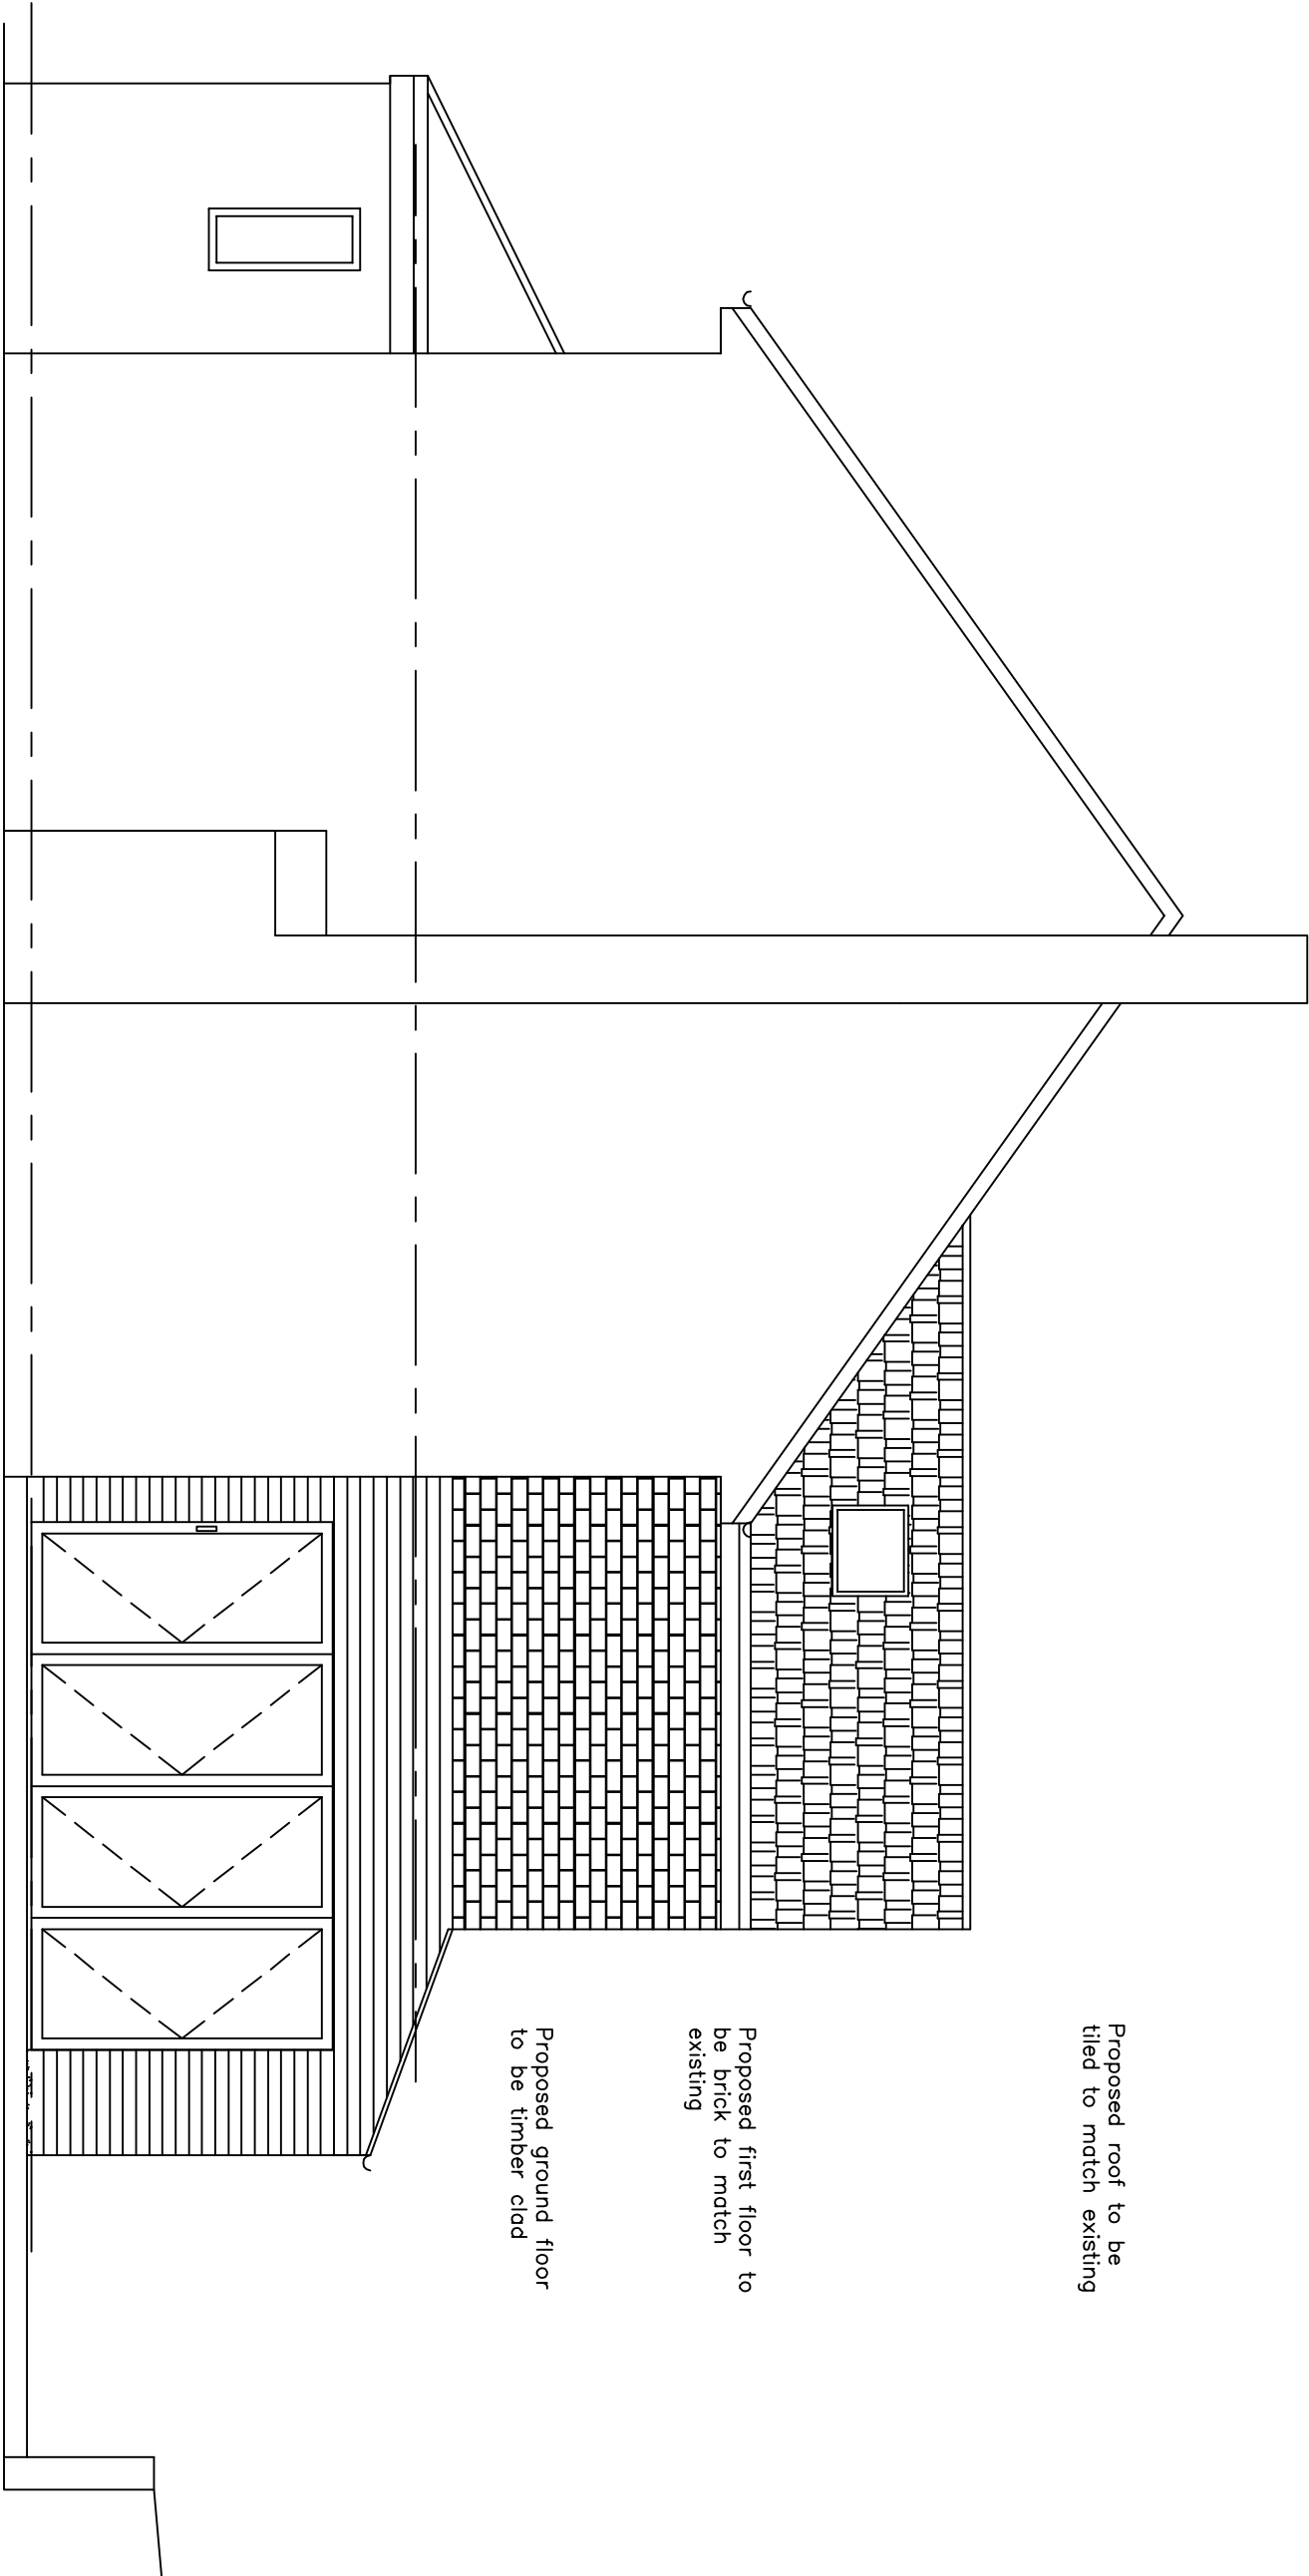

Proposed Right Side Elevation

1:50

MIRFIELD DESIGNS

Planning & Building Control Services

Tel: 07877959728

Email: mirfieldesigns@gmail.com

Client		MR & MRS HAMPSHIRE	
Job		2 BRENDON COURT UPPER HOPTON	
Title		PROPOSED RIGHT SIDE ELEVATION	
Drawn By	RK	Date	JULY 2020
Eng. Check		Scale	1:50
Tech. Check			
Drawing No.	2020 / 240 / 04		Rev.