




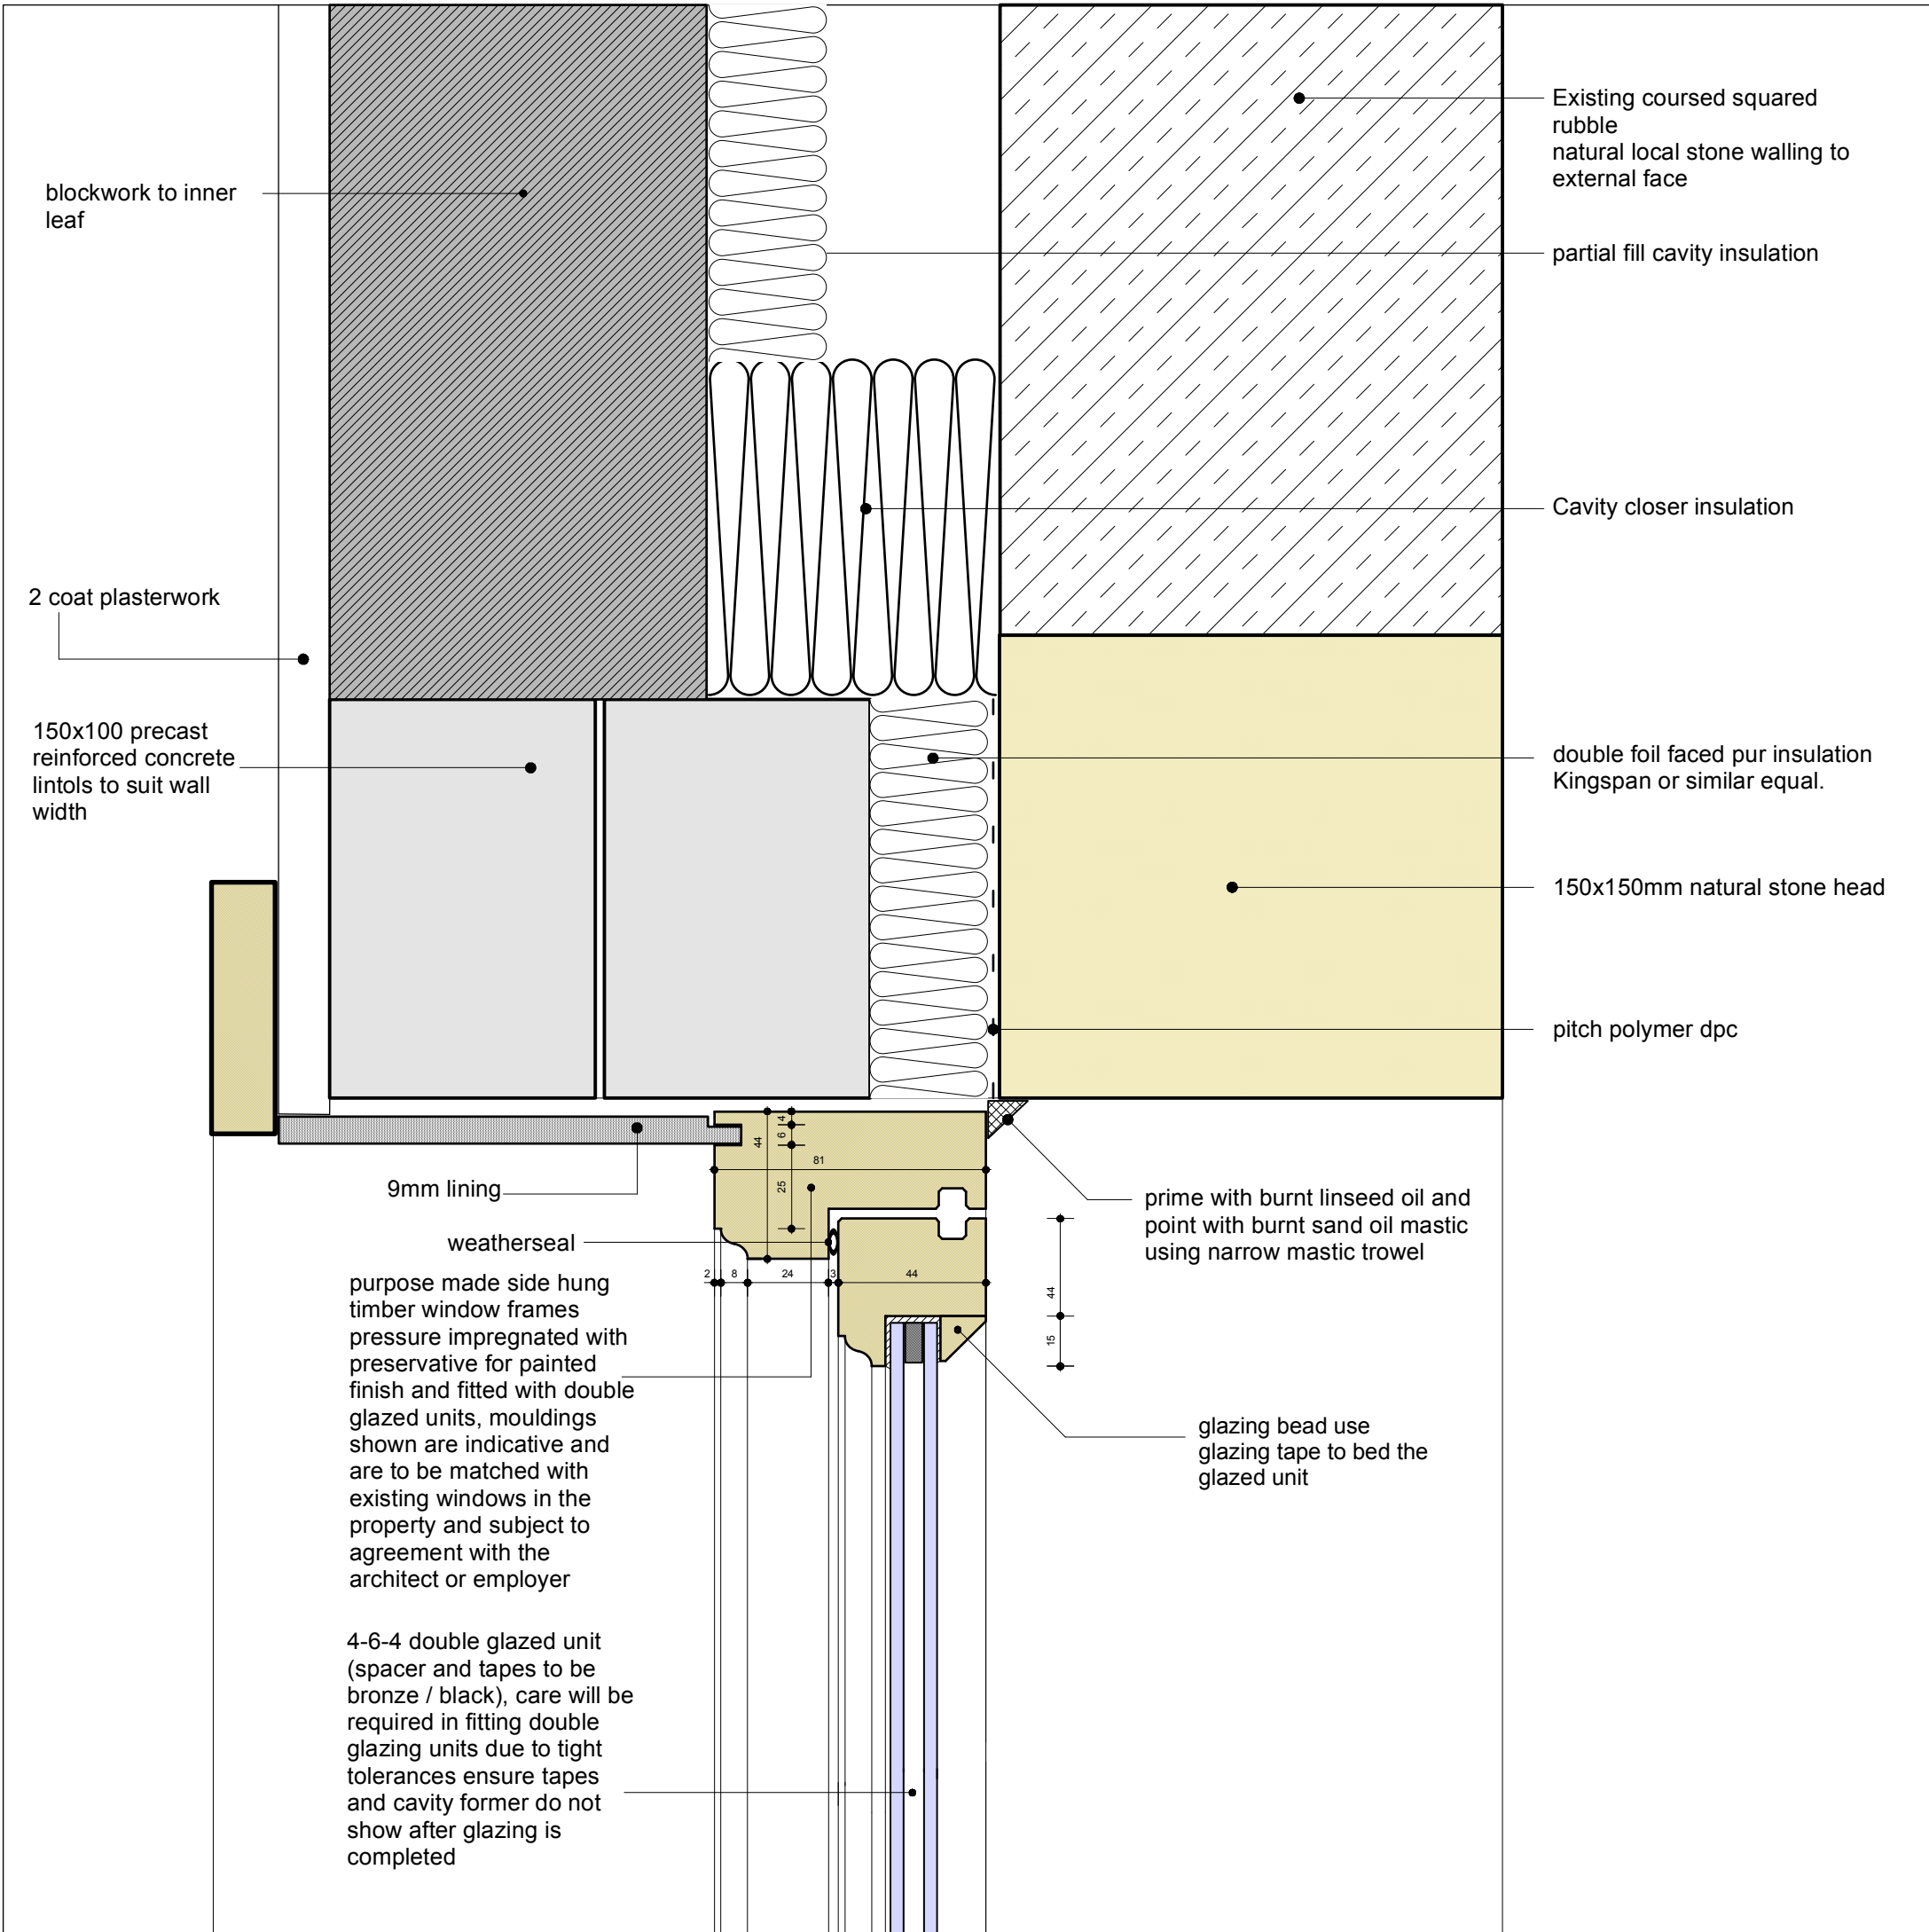


320.1 head

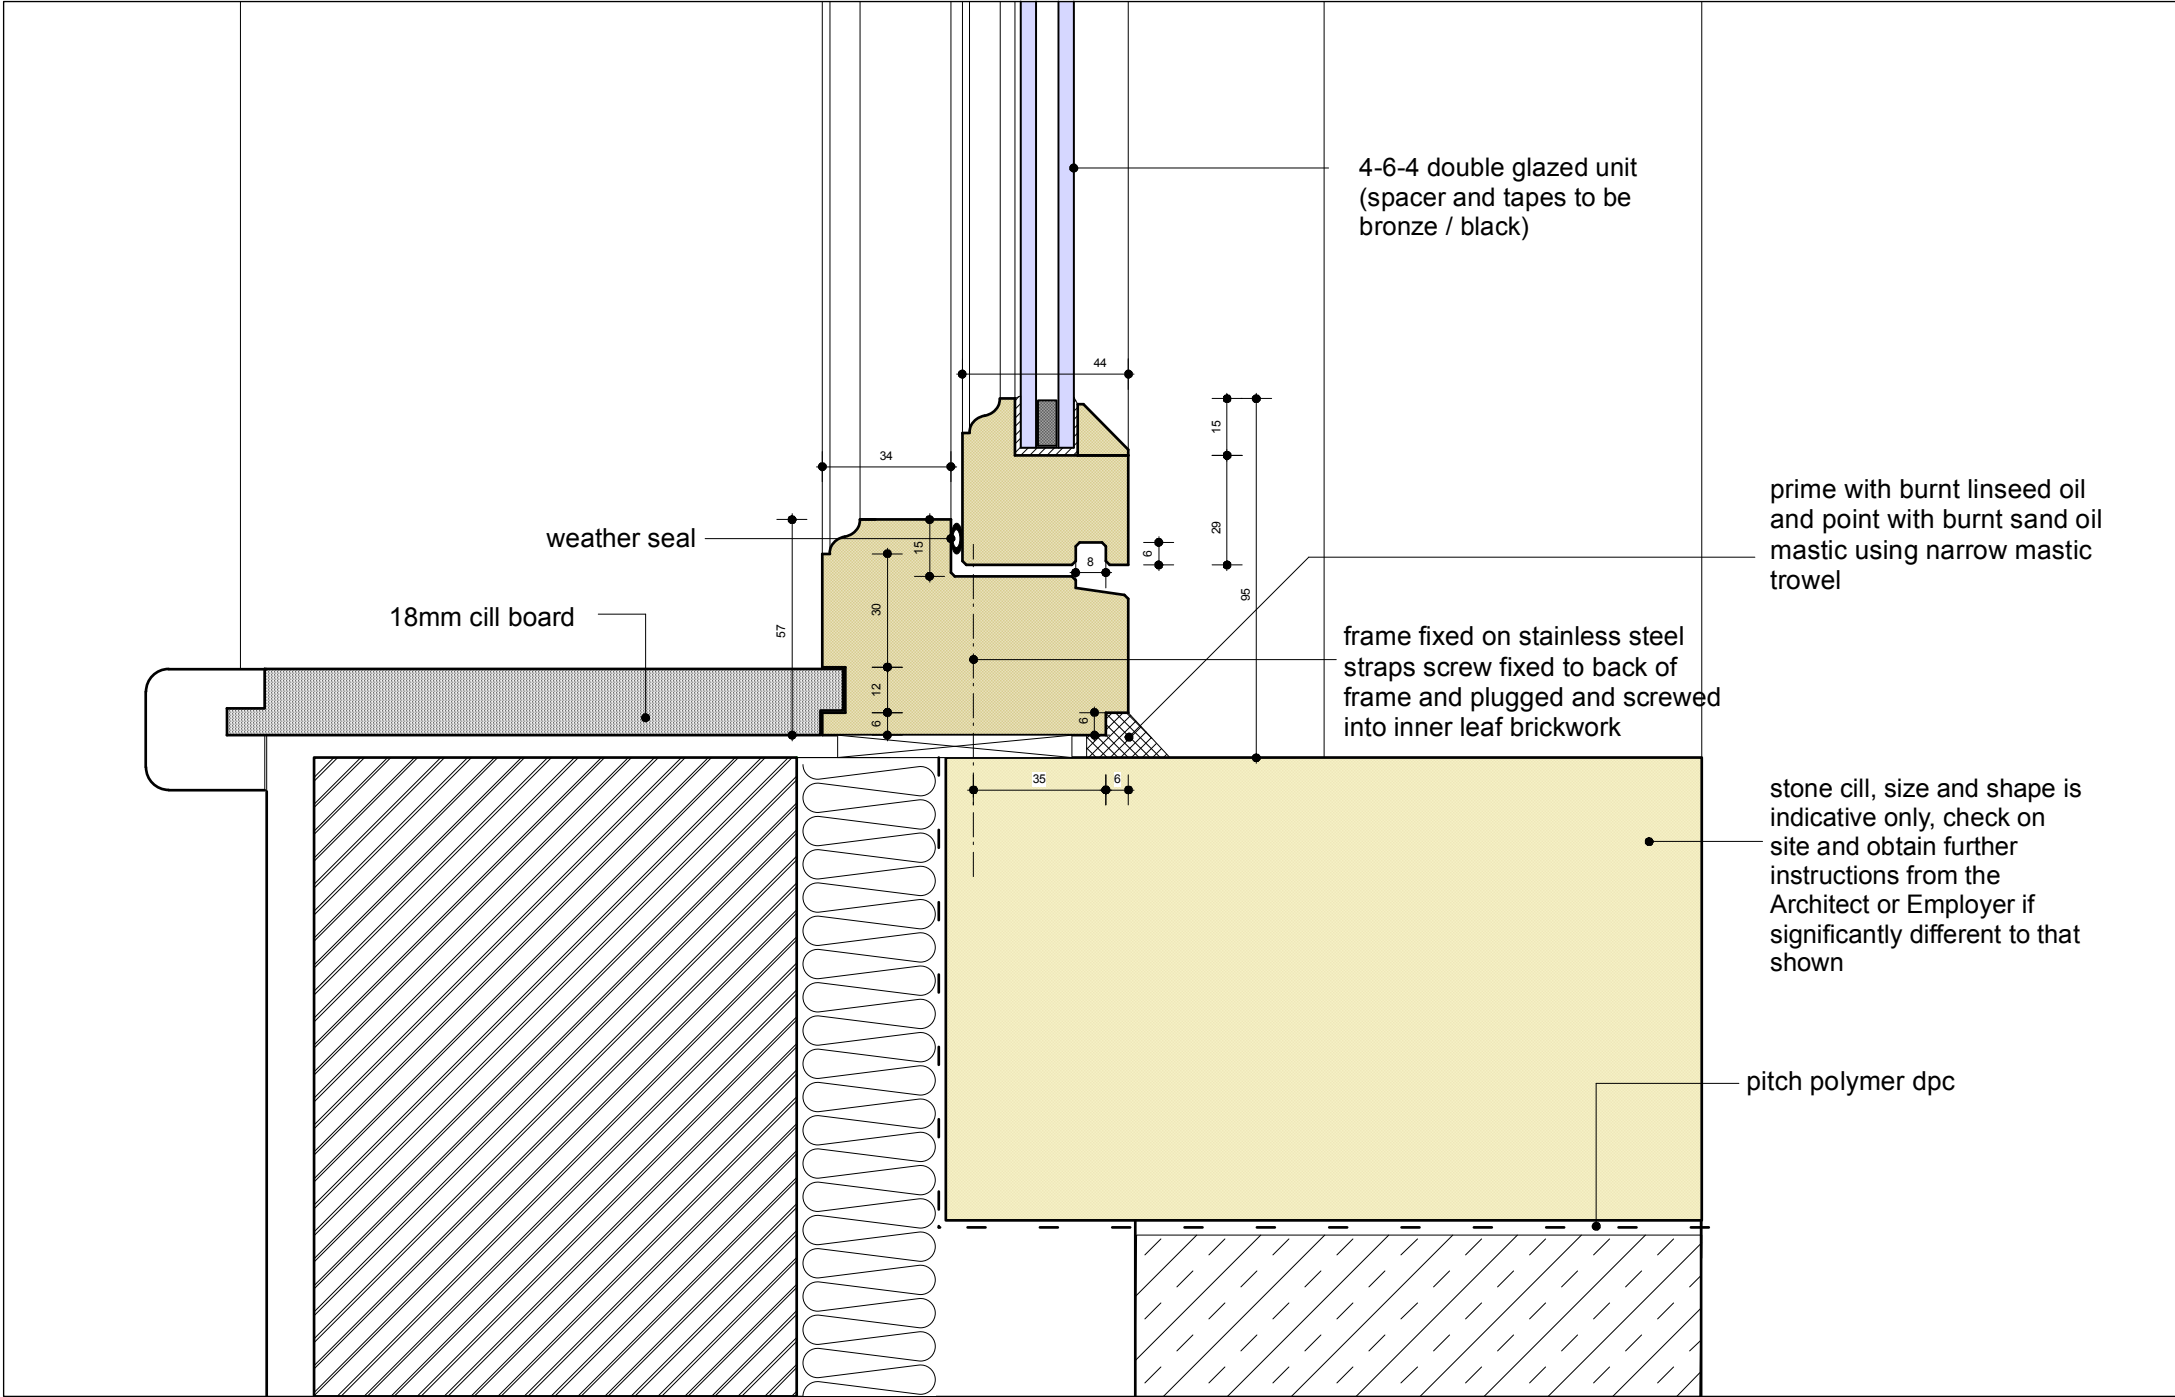

320.2 cill

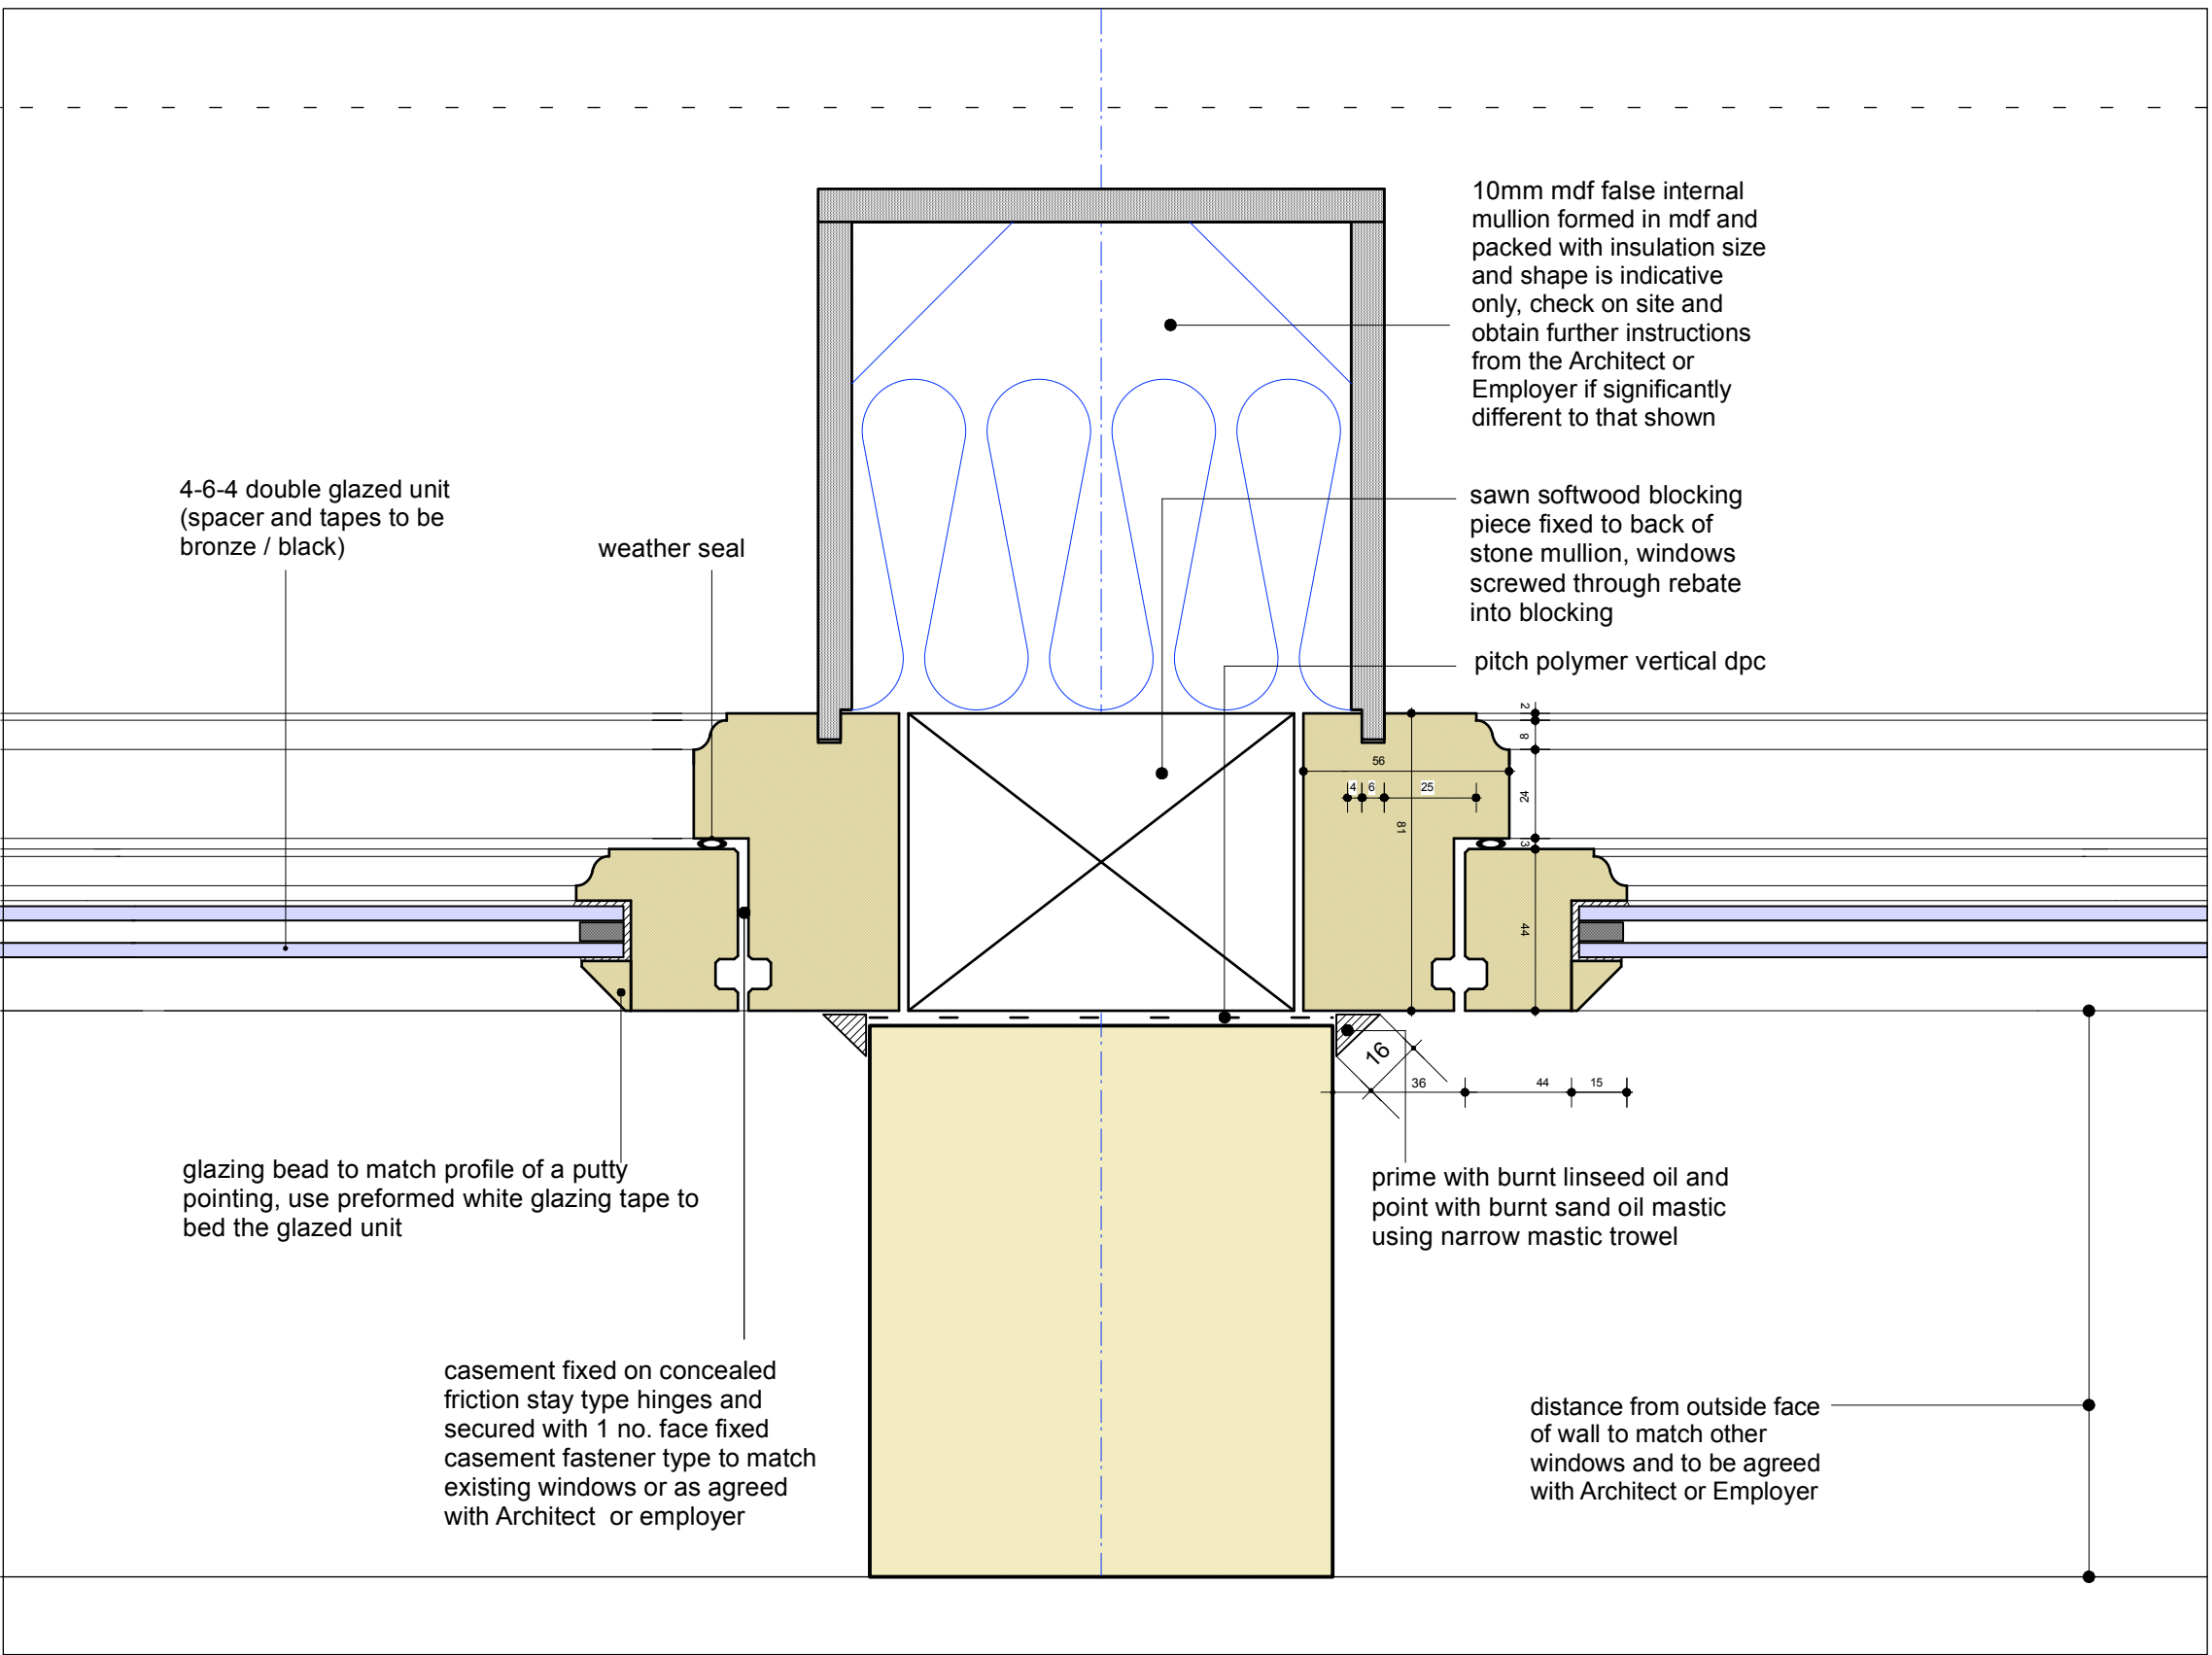

320.03 mullion

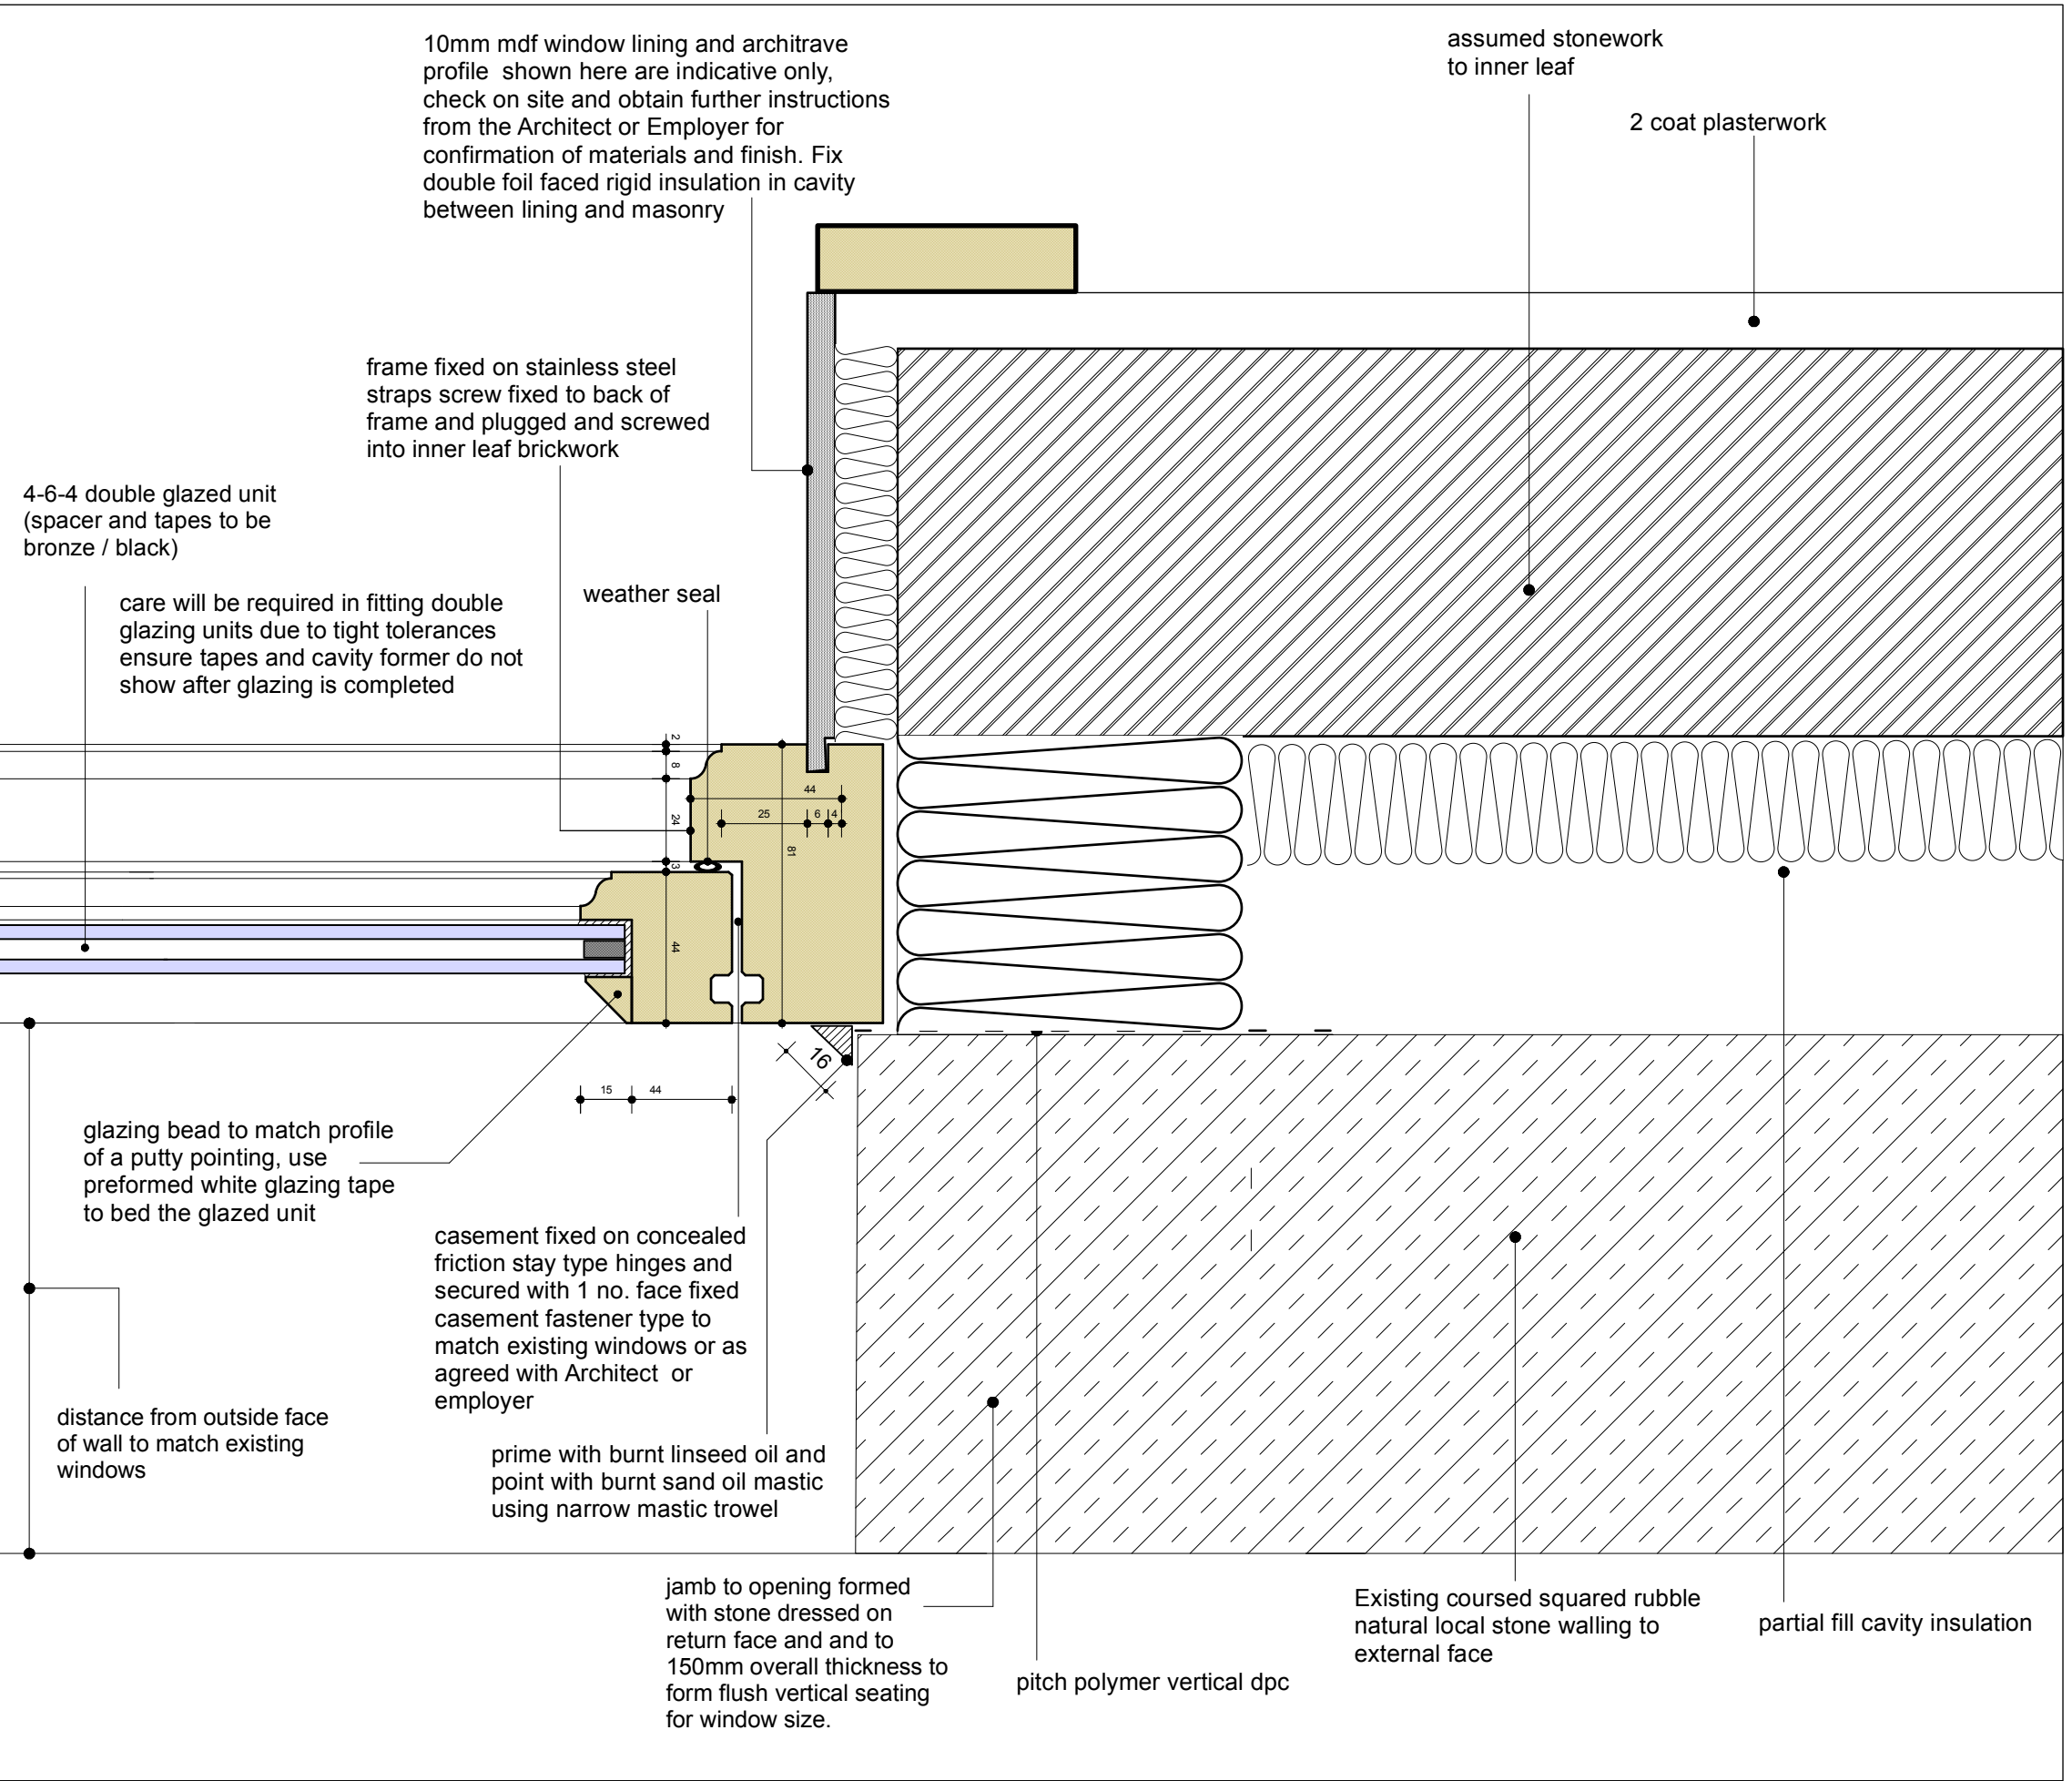

320.4 jamb

P01 Drawing originated based window detail for Paul Gibson at shepley
rev. description 12.10.20 RE RE
date drawn approd



project Proposed Renovation and Alterations
Including Change of Use of Attached Stable Building
at
Sundial House
38 Thirstin Road, Honley, Holmfirth, HD9
for
Mr and Mrs Oliver Austin

title Typical Detail for Casement Windows
number 19107D-320.1 to .4-P01
scale 1:2
size A1

ARCHITECTURE
+ DESIGN
PARTNERSHIP

The Old Police Station 16 Bridge Lane Holmfirth HD9 7AN
T: 01484 685411 E: hello@adp-architects.com
W: www.adp-architects.com

RIBA
Chartered Practice