


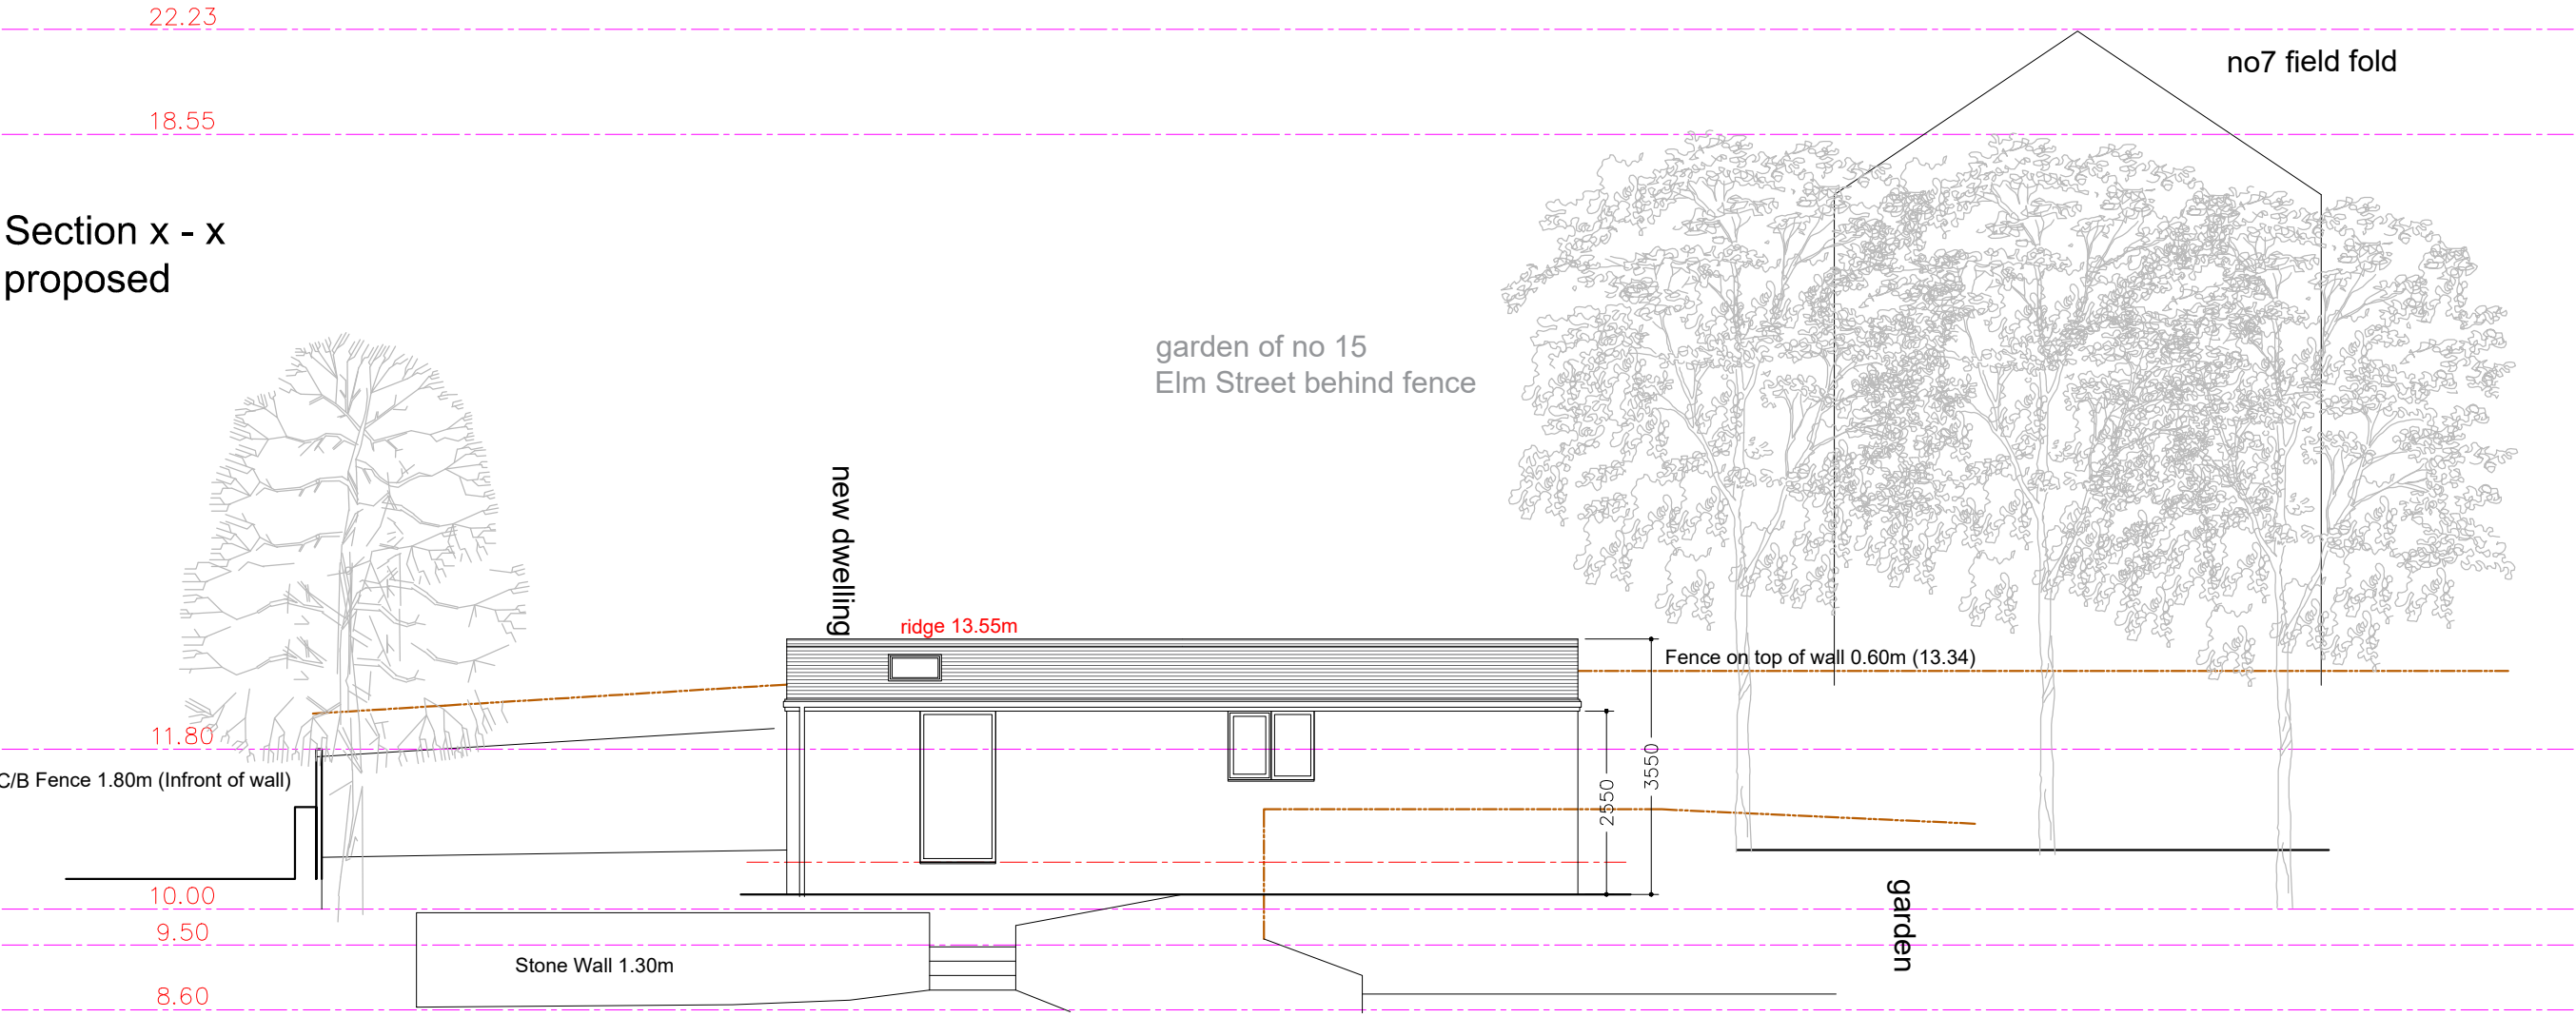

Status:
Planning

Date:
Aug 2020

Scale:
1:100

Drg No:
GL06.#

Title: Site Section x-x Proposed
#

Project: Detached Bungalow
22 Gib Lane, Skelmanthorpe, HD8 9BG

