


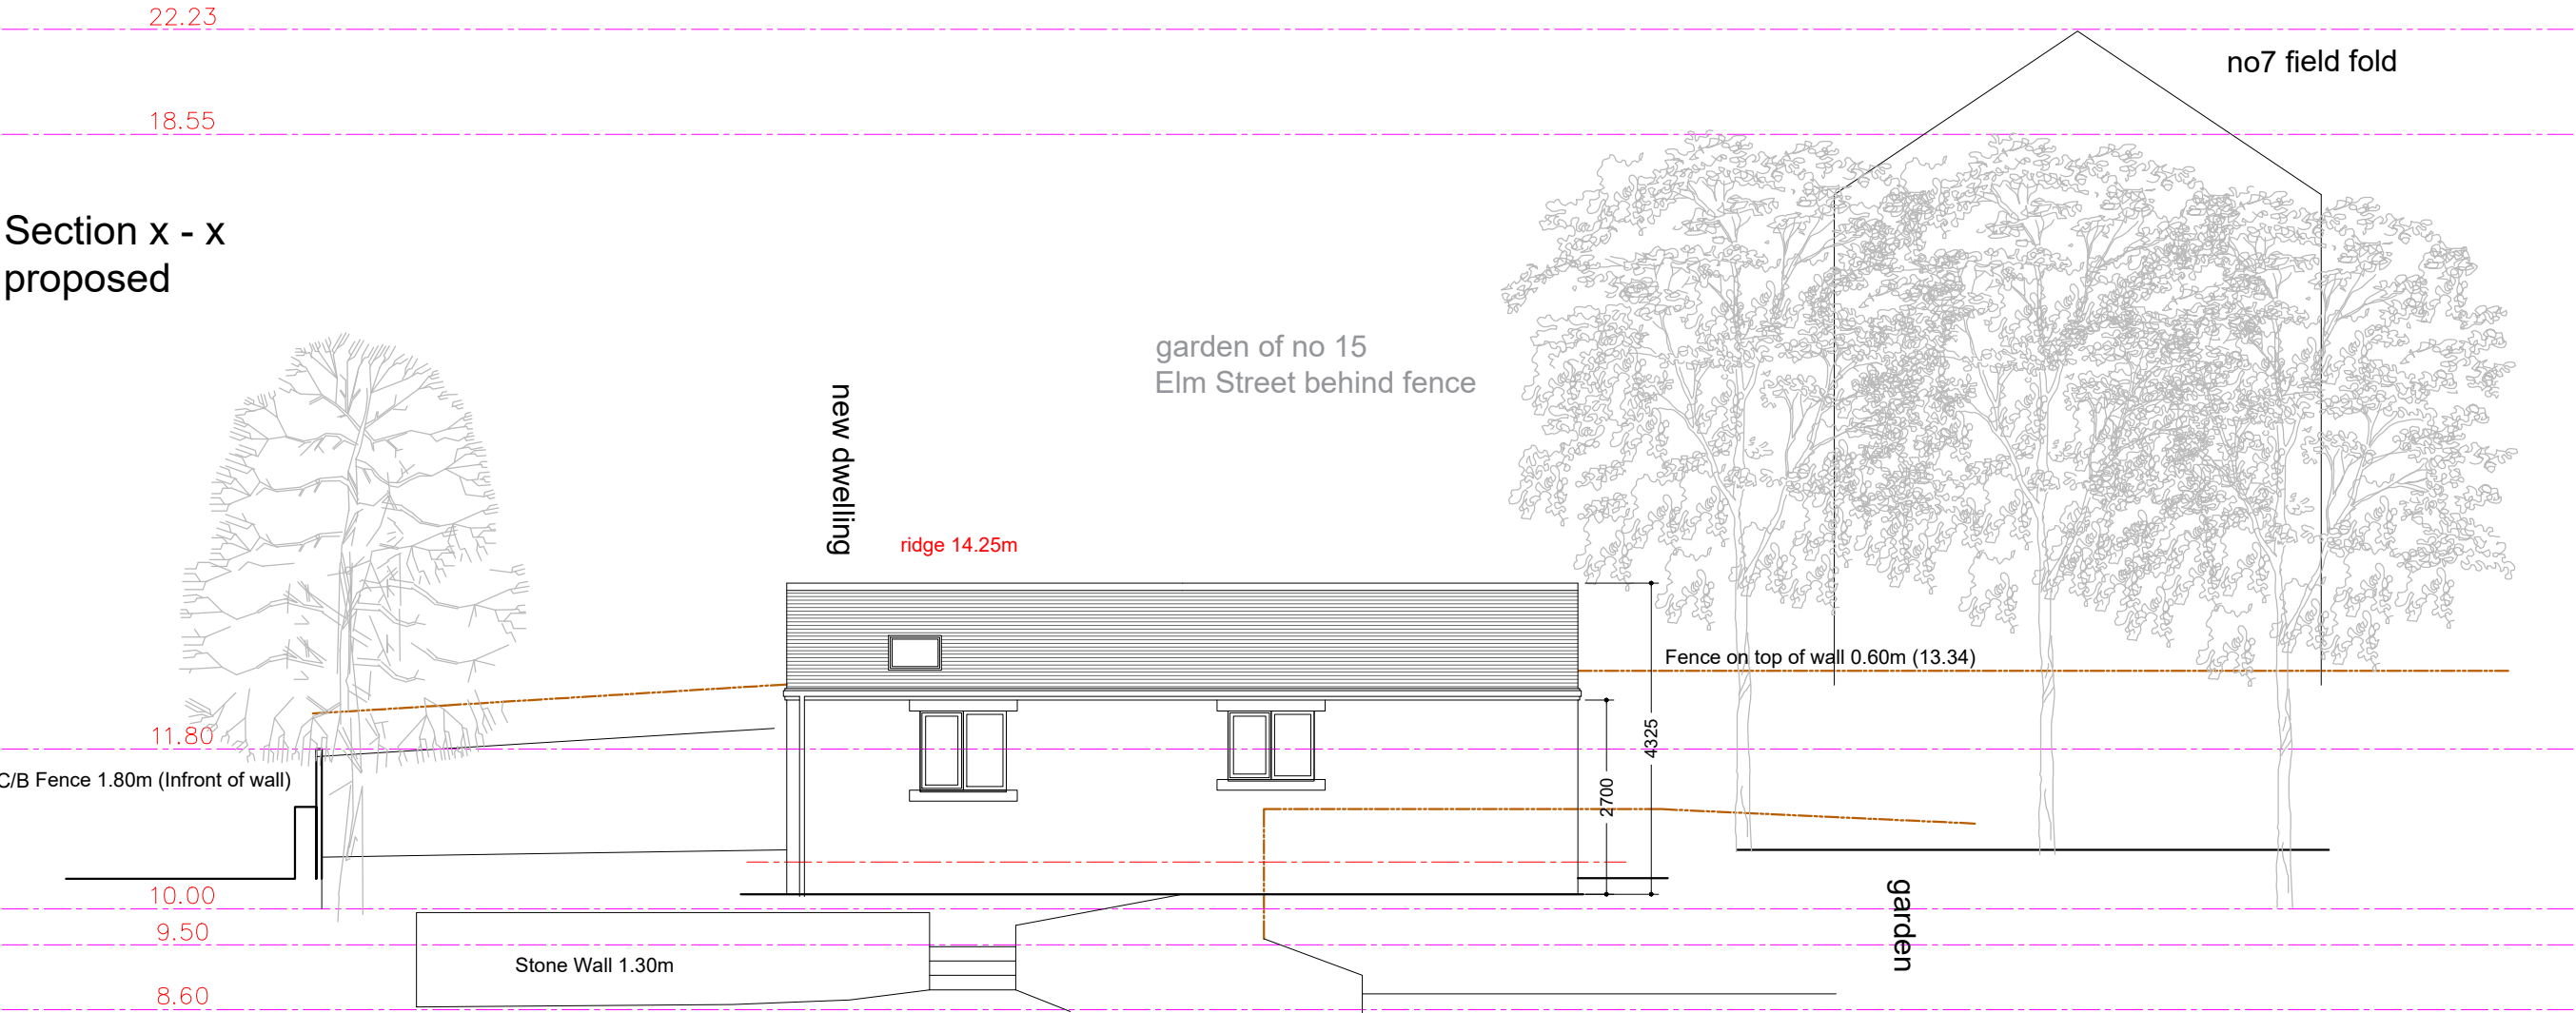

Section x - x
proposed

	Project:	Detached Bungalow 22 Gib Lane, Skelmanthorpe, HD8 9BG
	Title:	Site Section x - x Proposed #
	Drg No:	GL06.A
	Scale:	1:100
	Date:	Aug 2020
Status:		Planning