


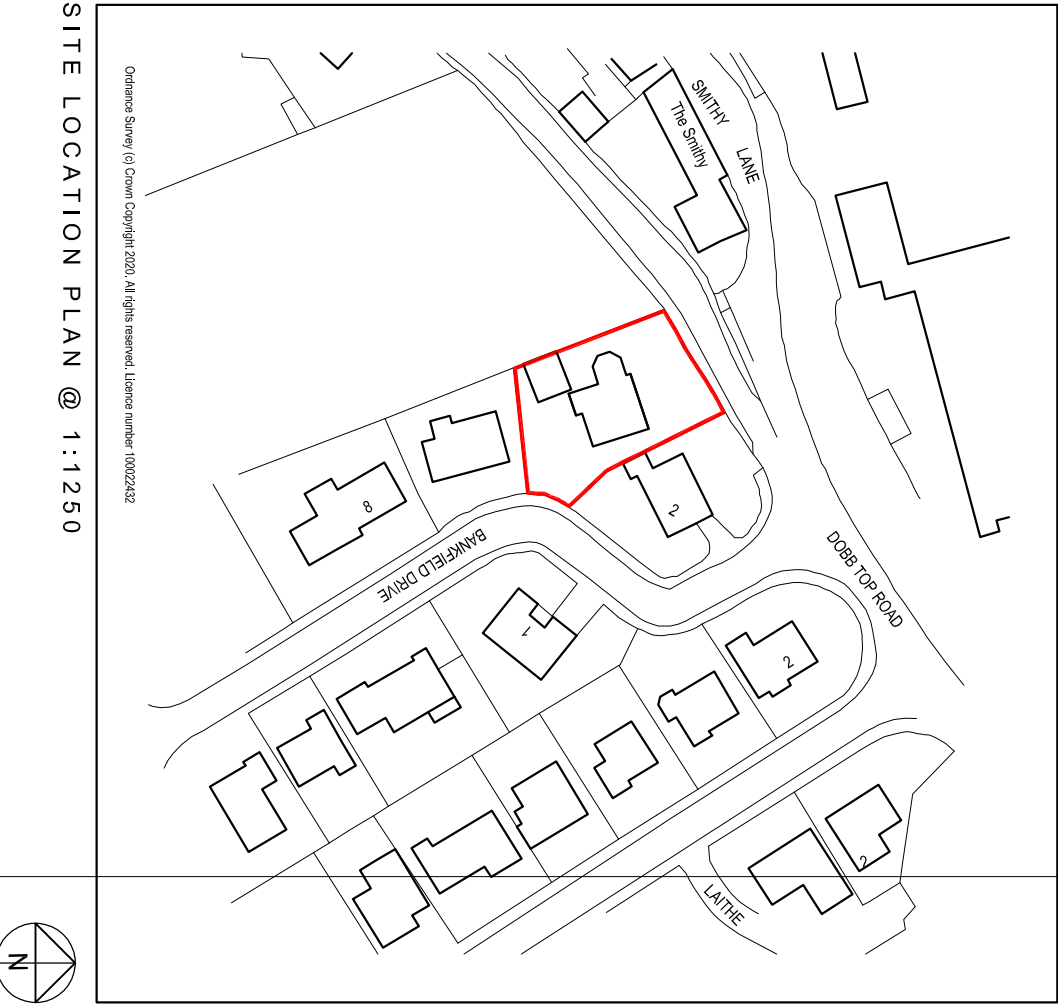
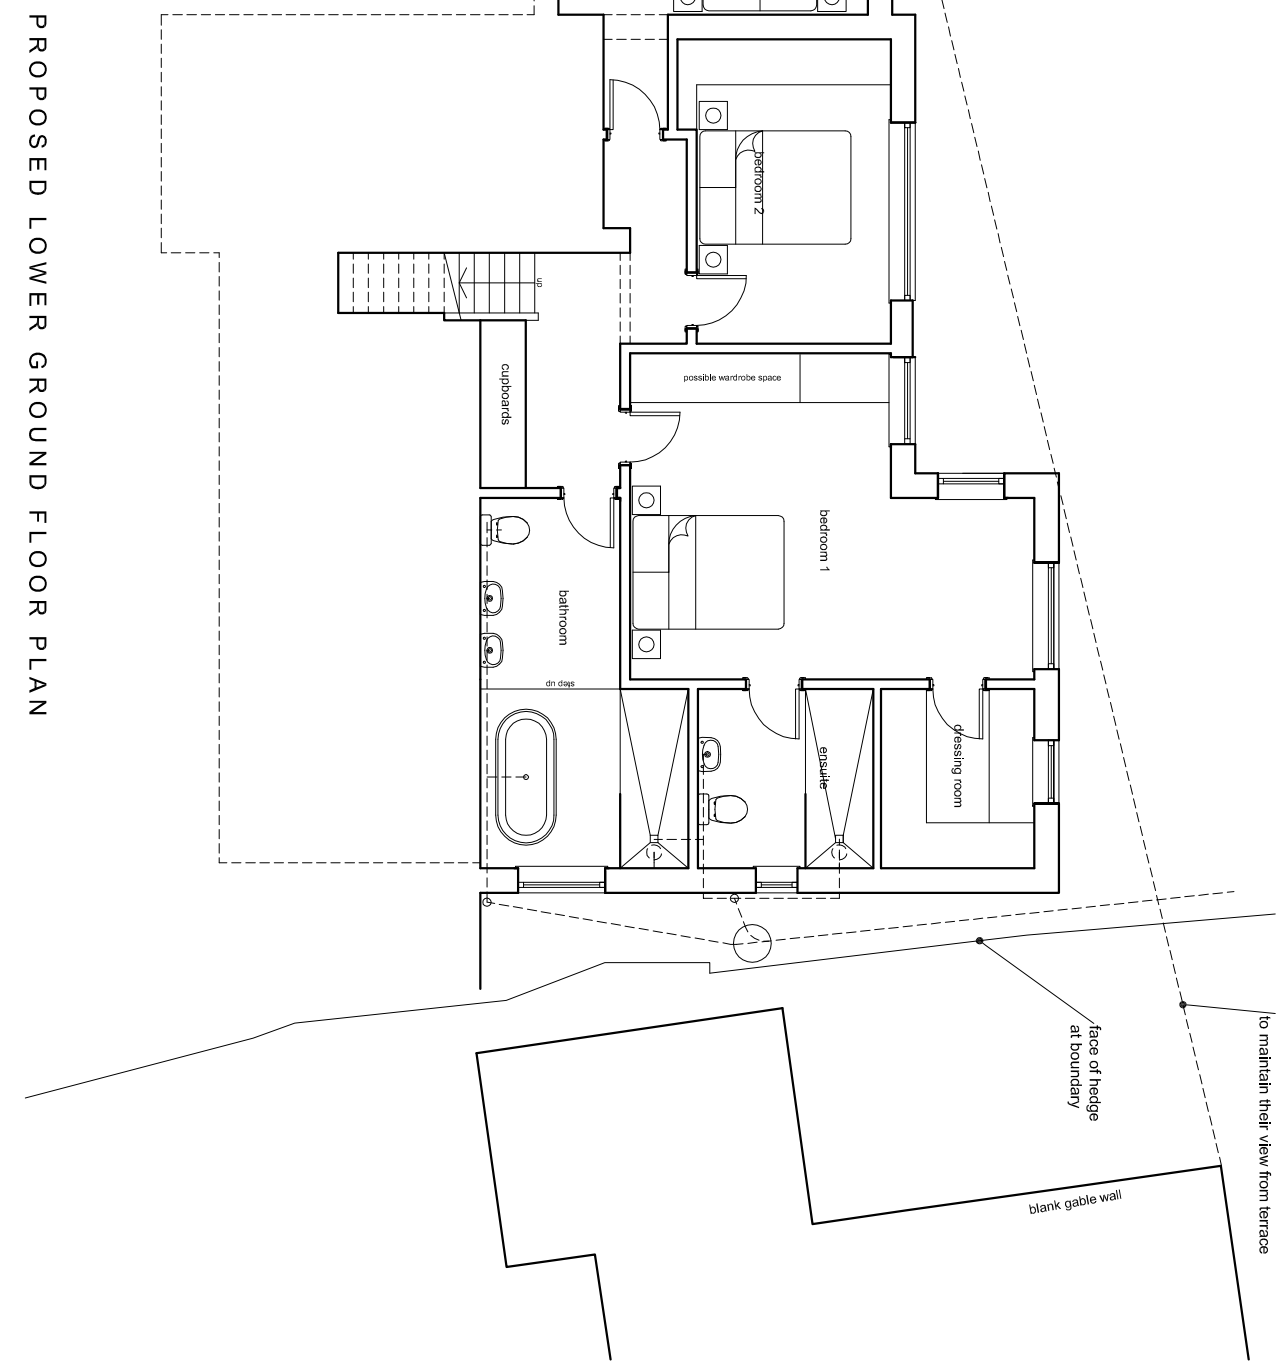
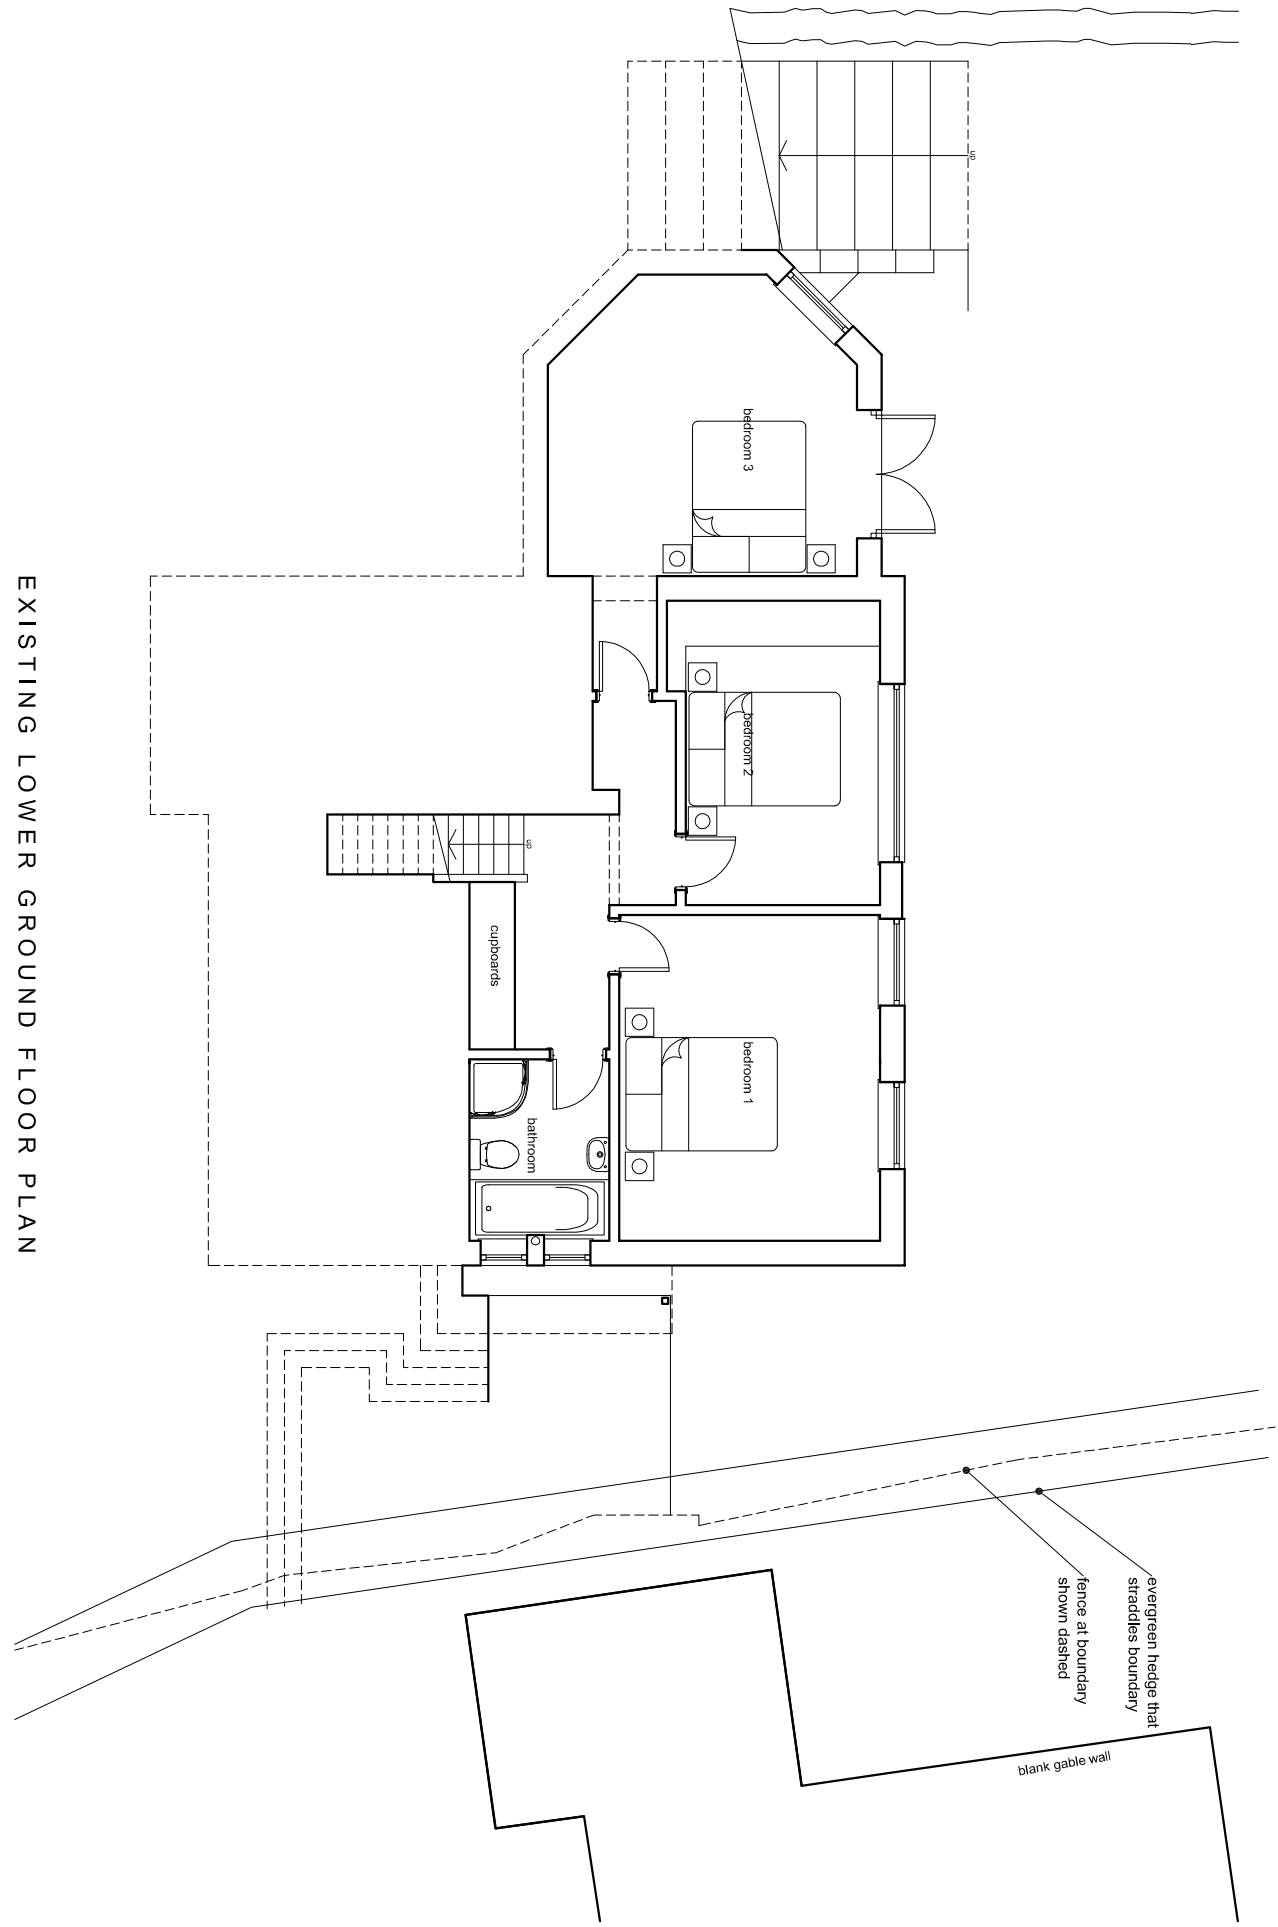
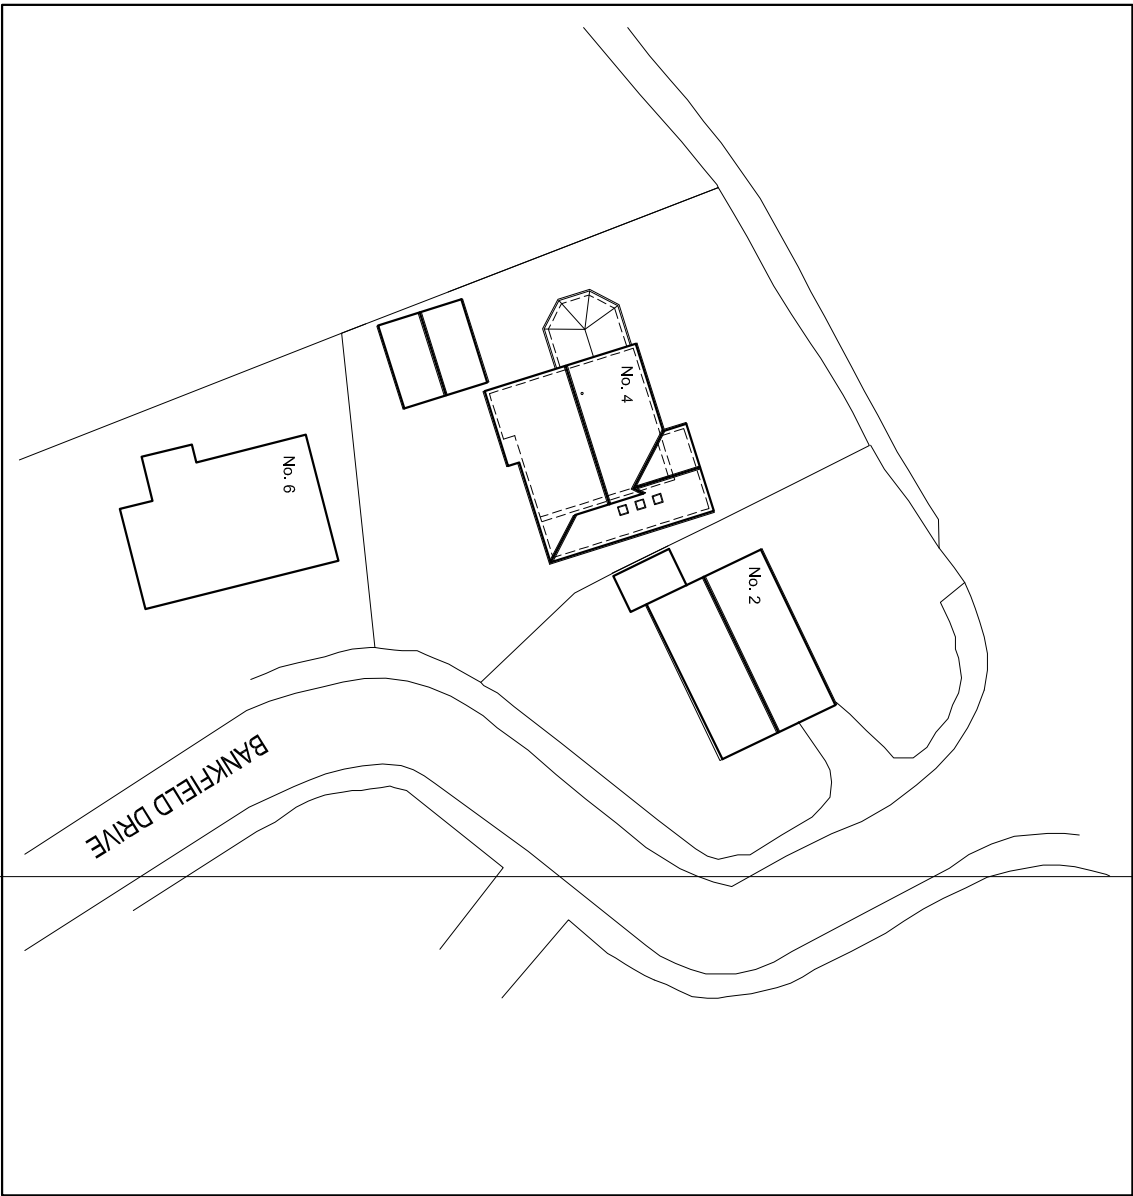
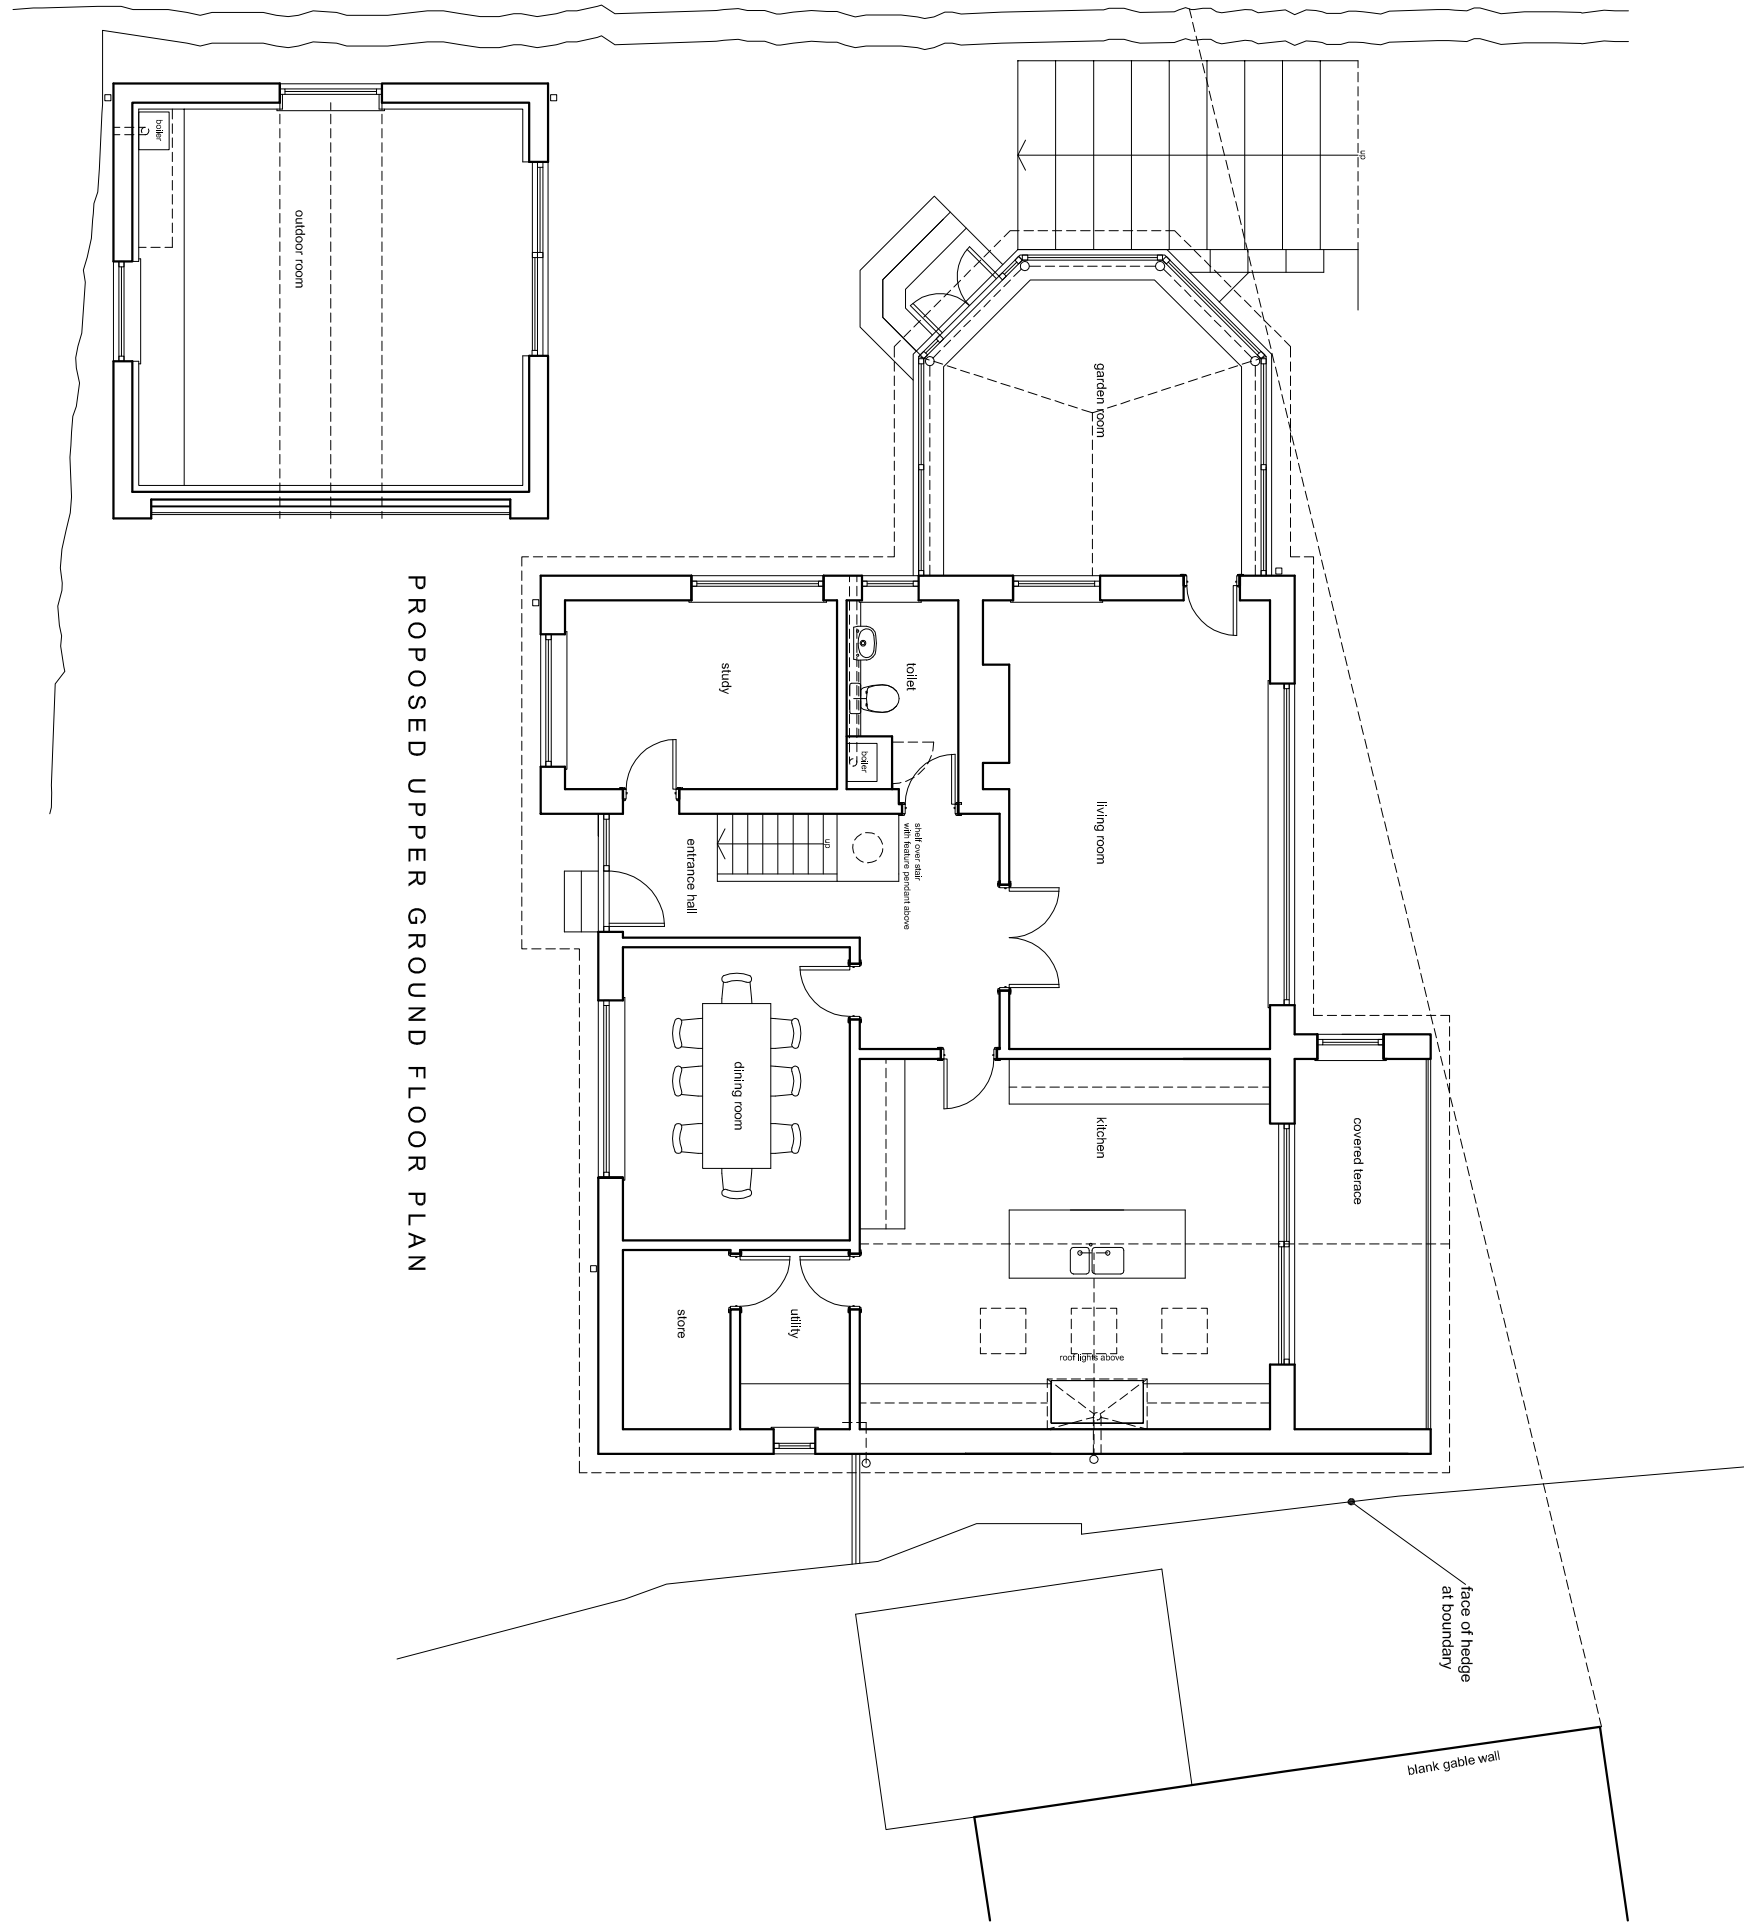


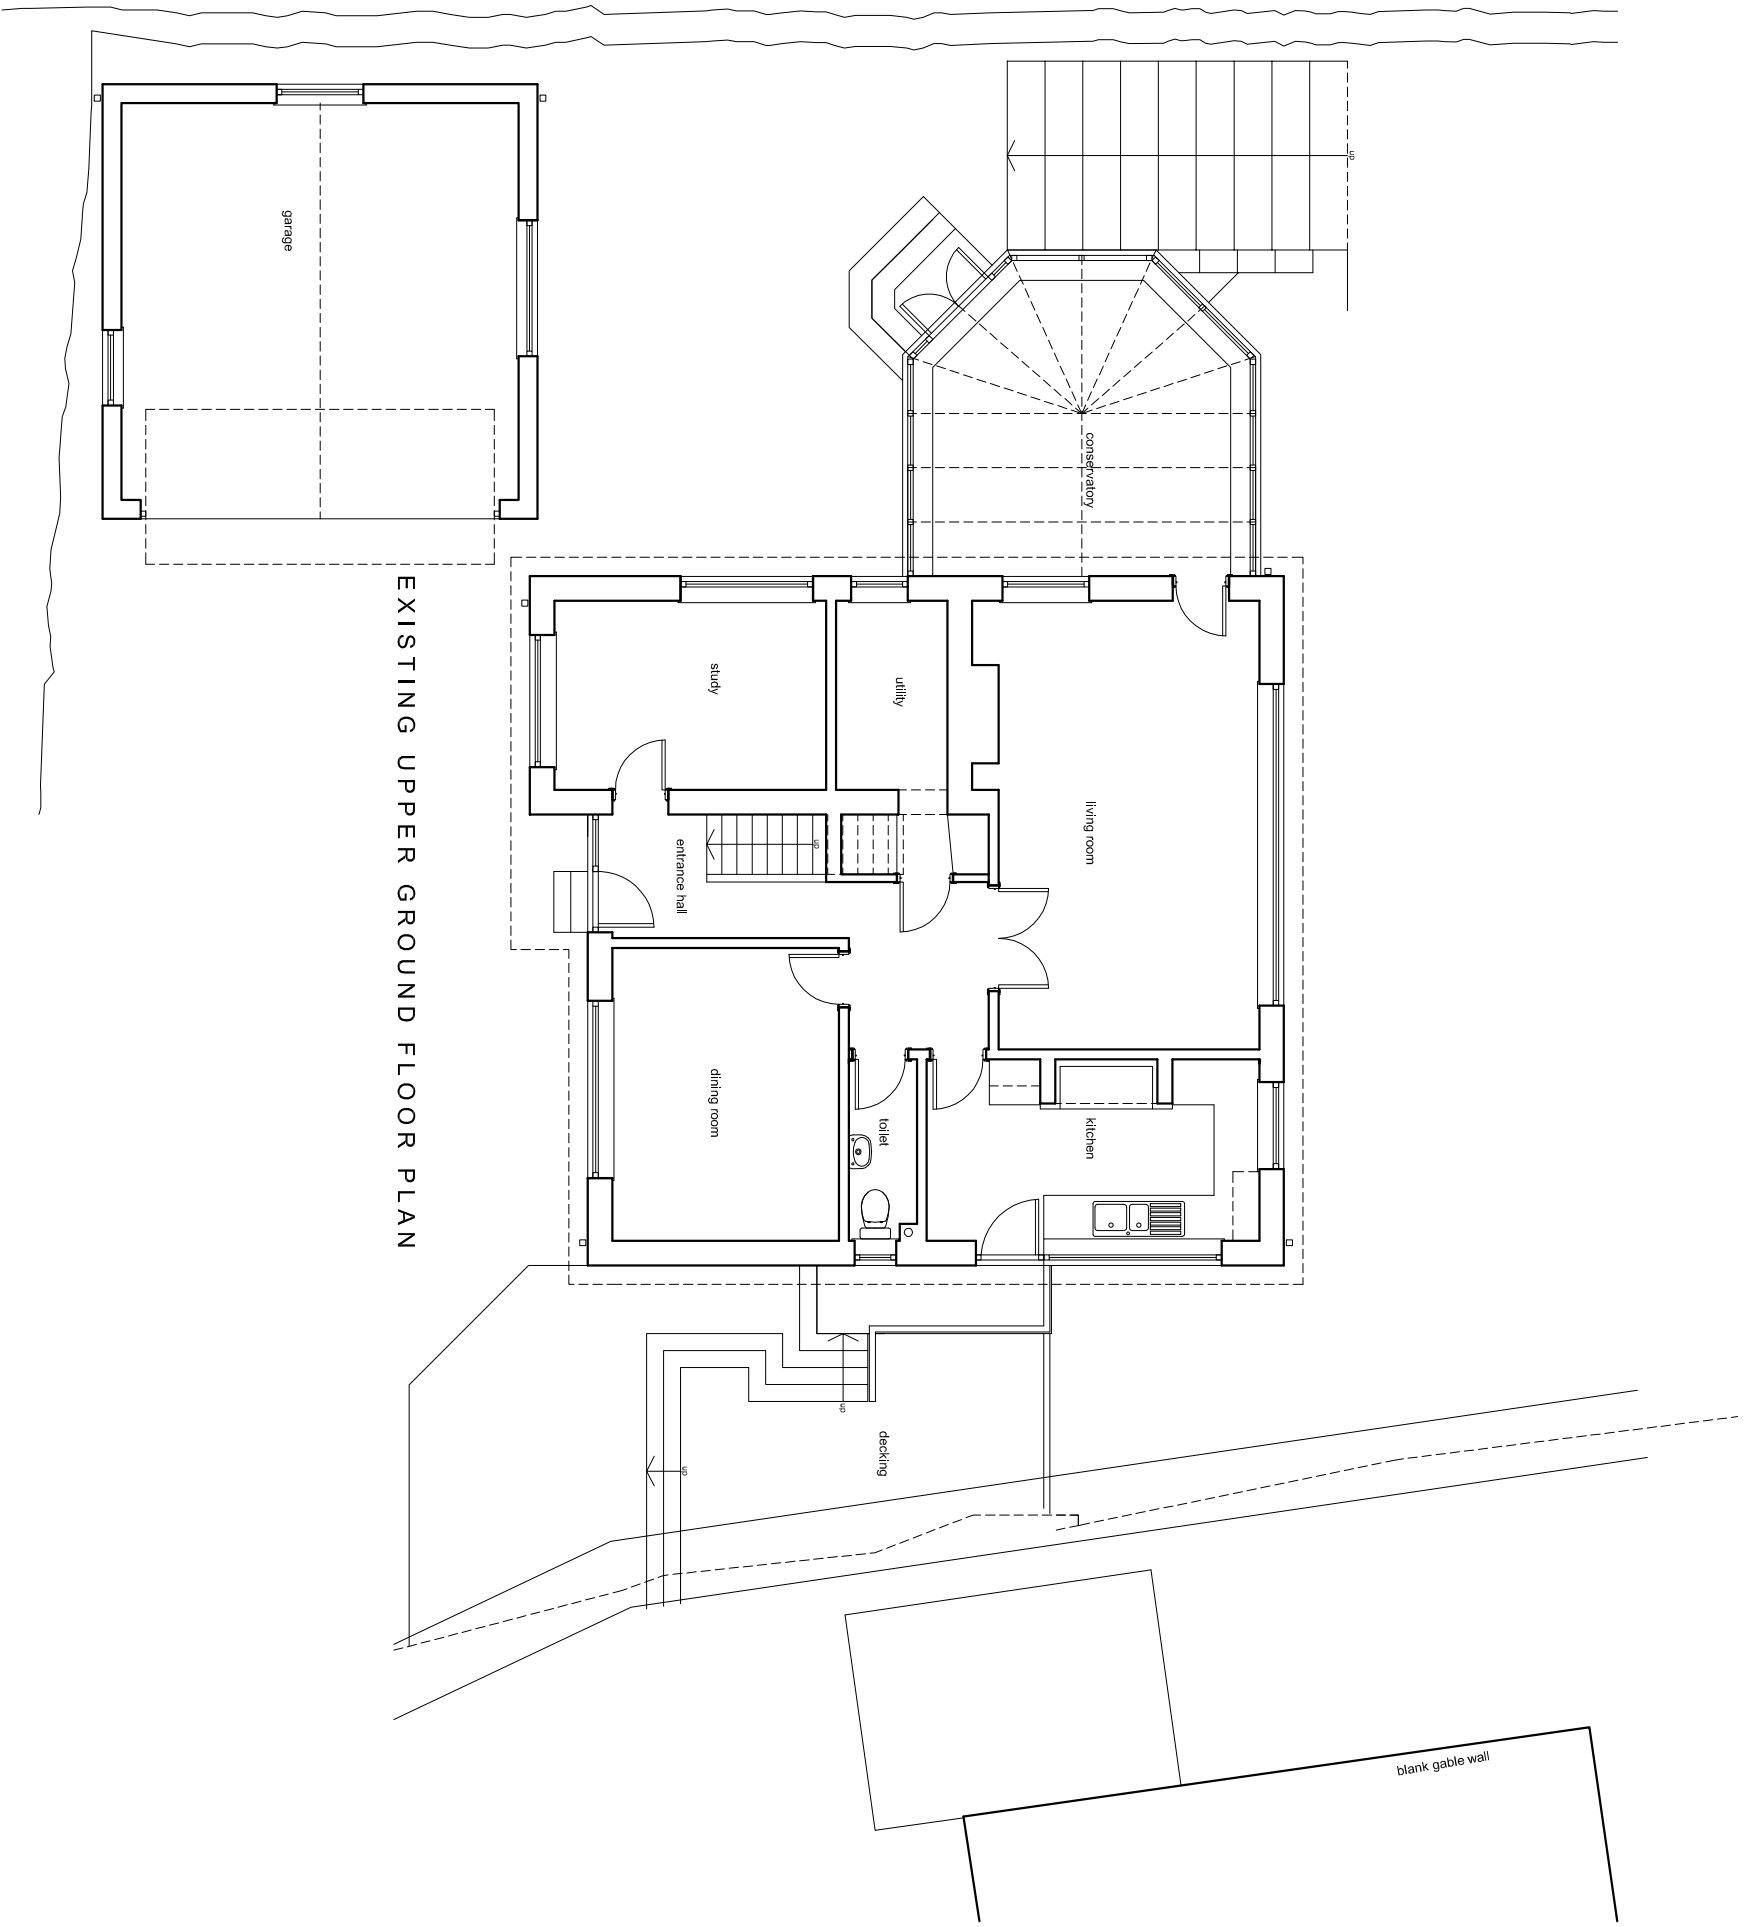

SITE LOCATION PLAN @ 1:1250

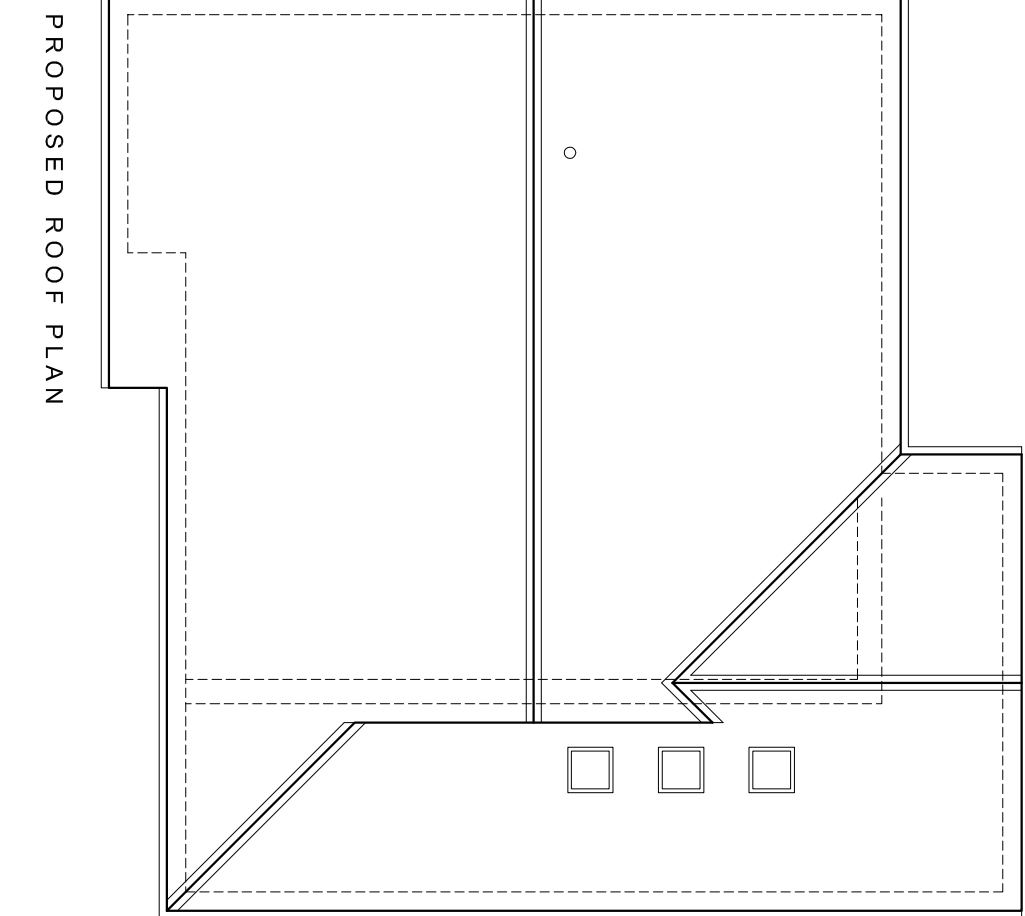

SITE BLOCK PLAN SHOWING PROPOSED EXTENSION @ 1:500

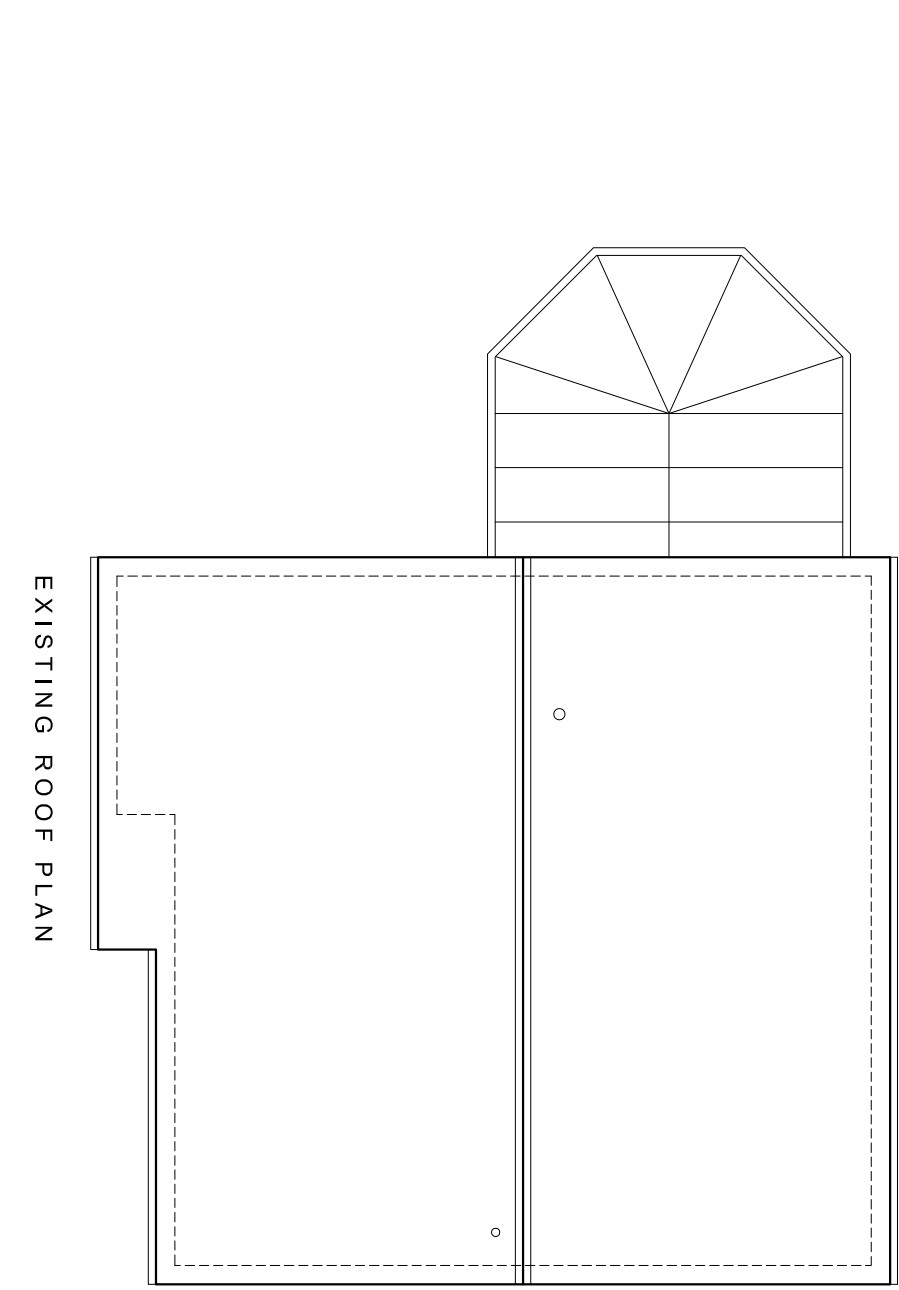

PLANNING APPLICATION

space
architecture and design limited

The Studio
Bakercross Road
H27 7TB
t: 01484 644455
e: info@spacearch.co.uk
w: www.spacearch.co.uk

Mr. and Mrs. Elvidge
4 Bawfield Drive
Hawthorn, Hove
H09 2PH