

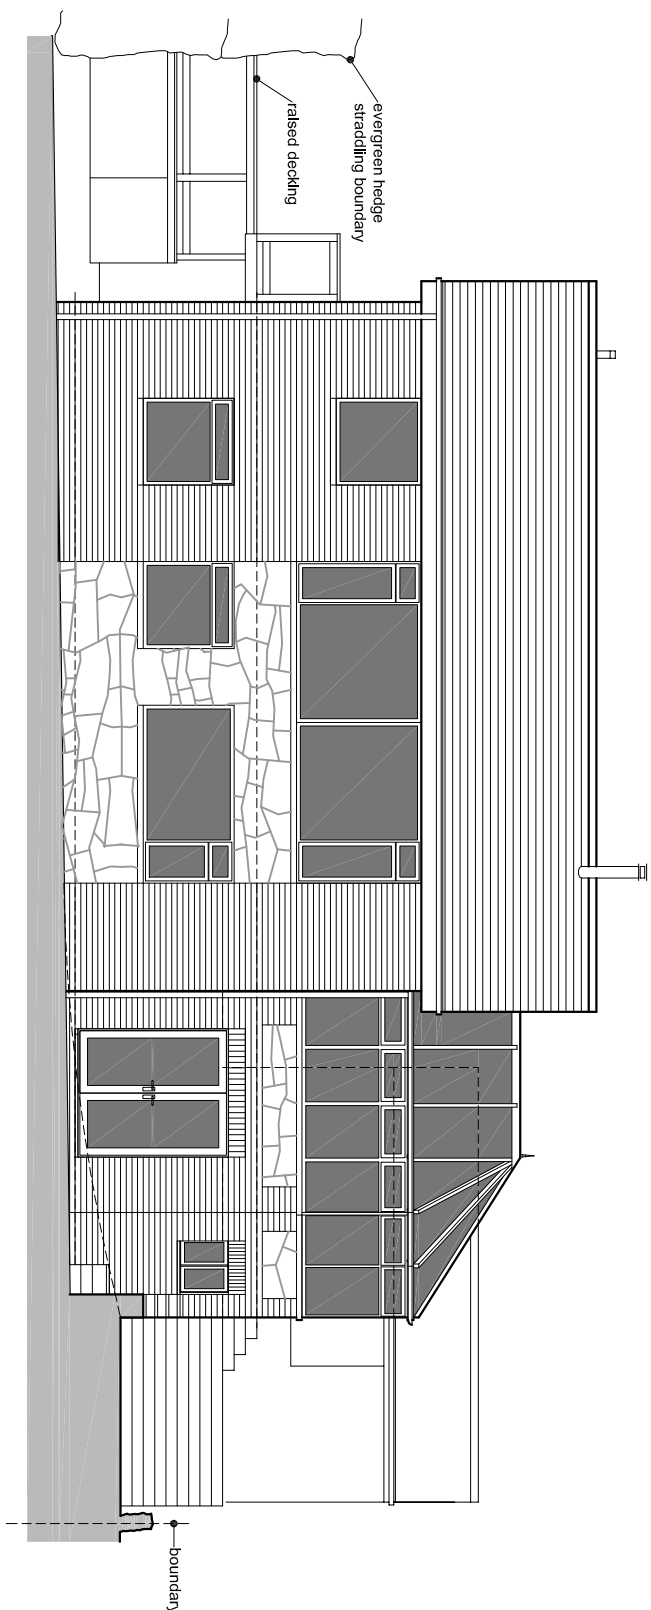
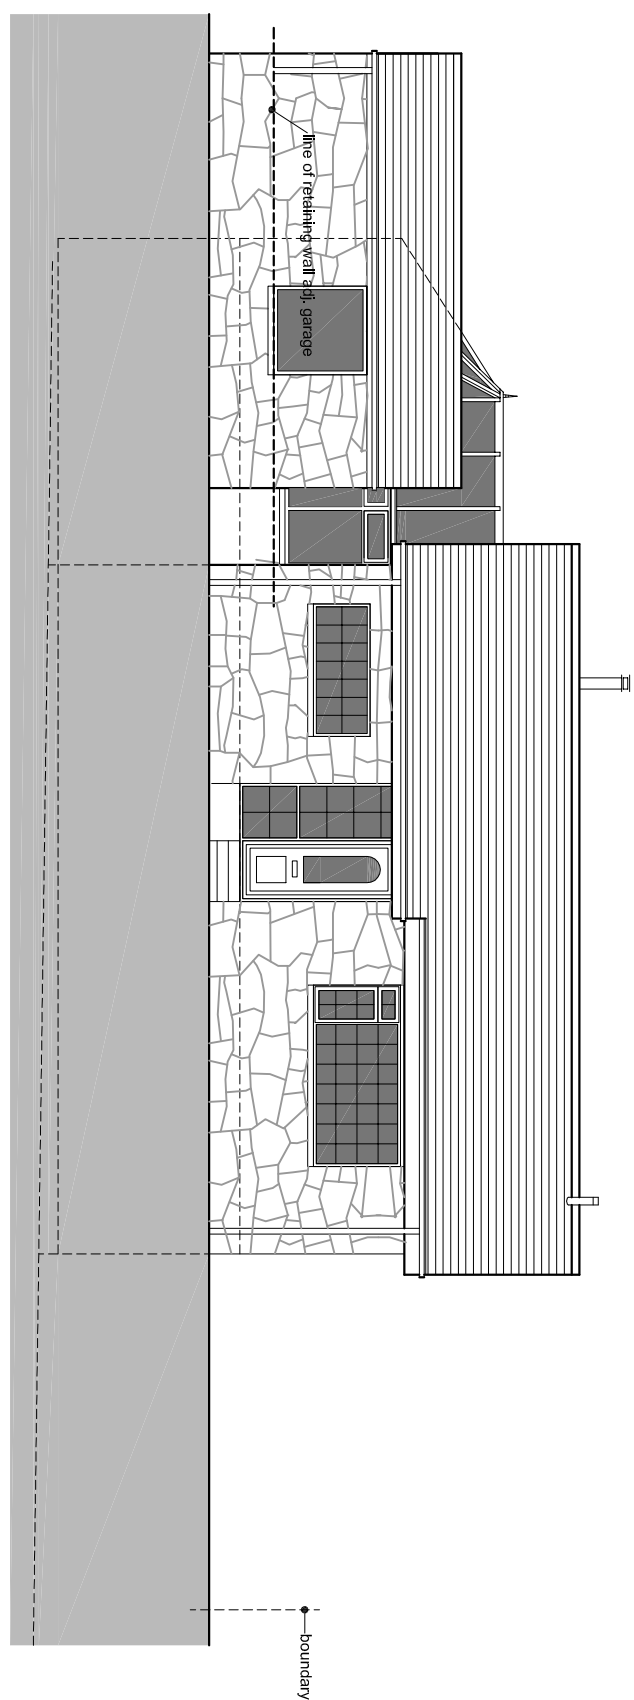


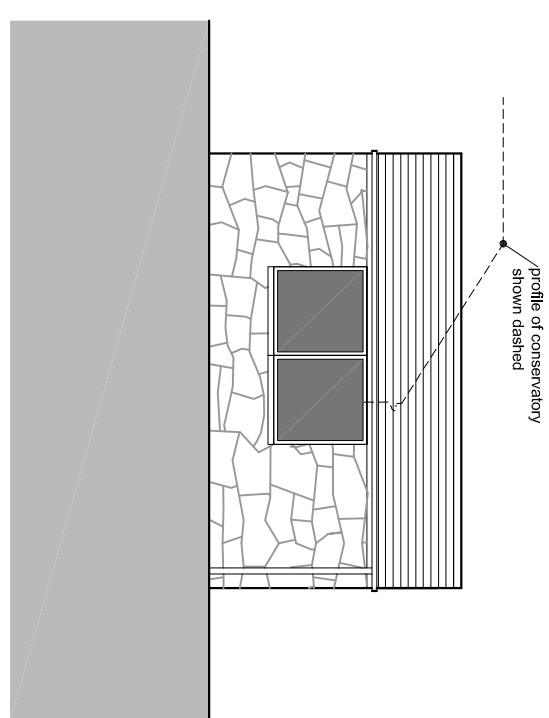


EXISTING ELEVATION FACING NORTH

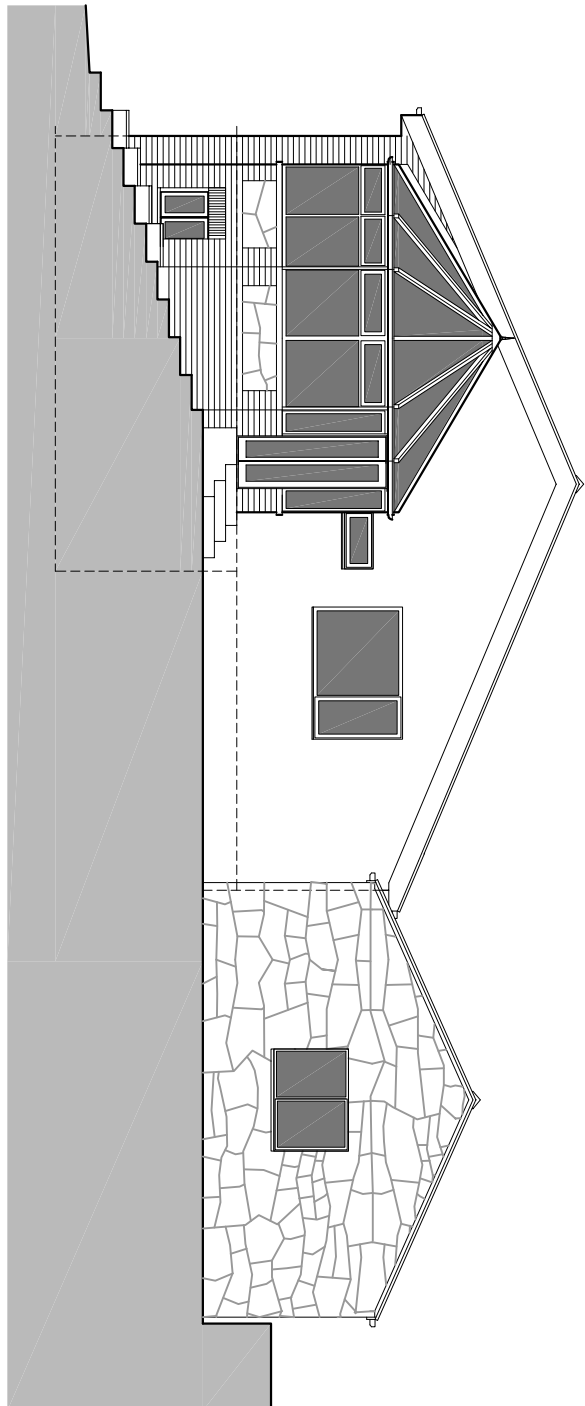


EXISTING ELEVATION FACING SOUTH

EXISTING ELEVATION OF GARAGE
FACING NORTH


EXISTING ELEVATION FACING WEST

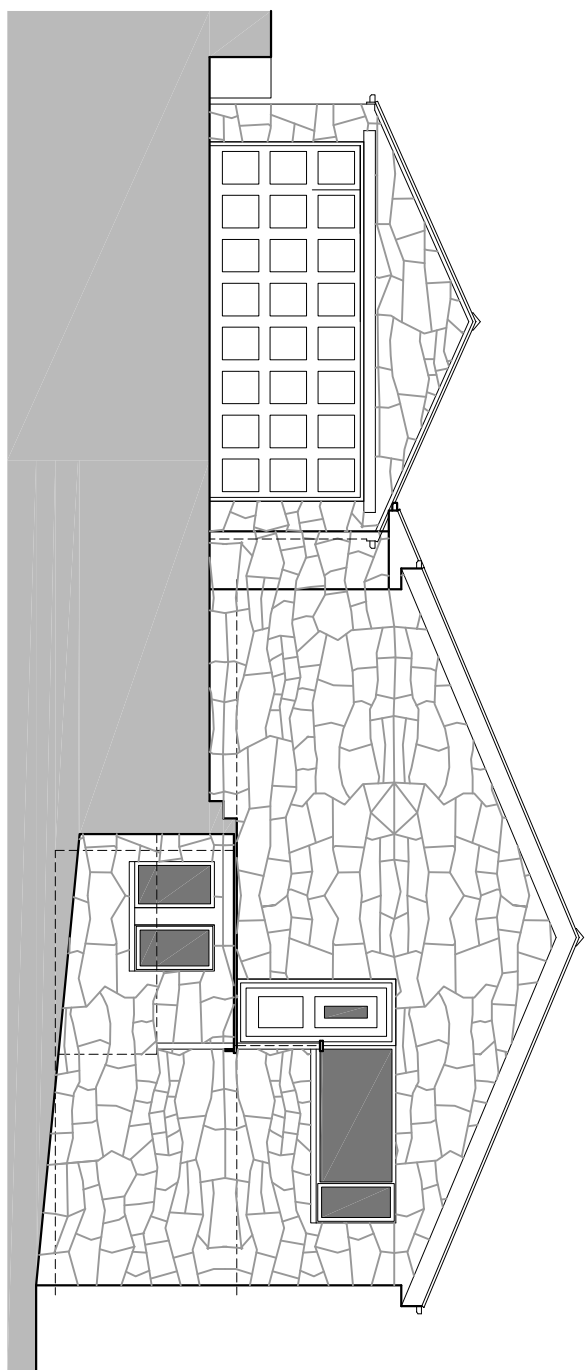


EXISTING ELEVATION FACING EAST

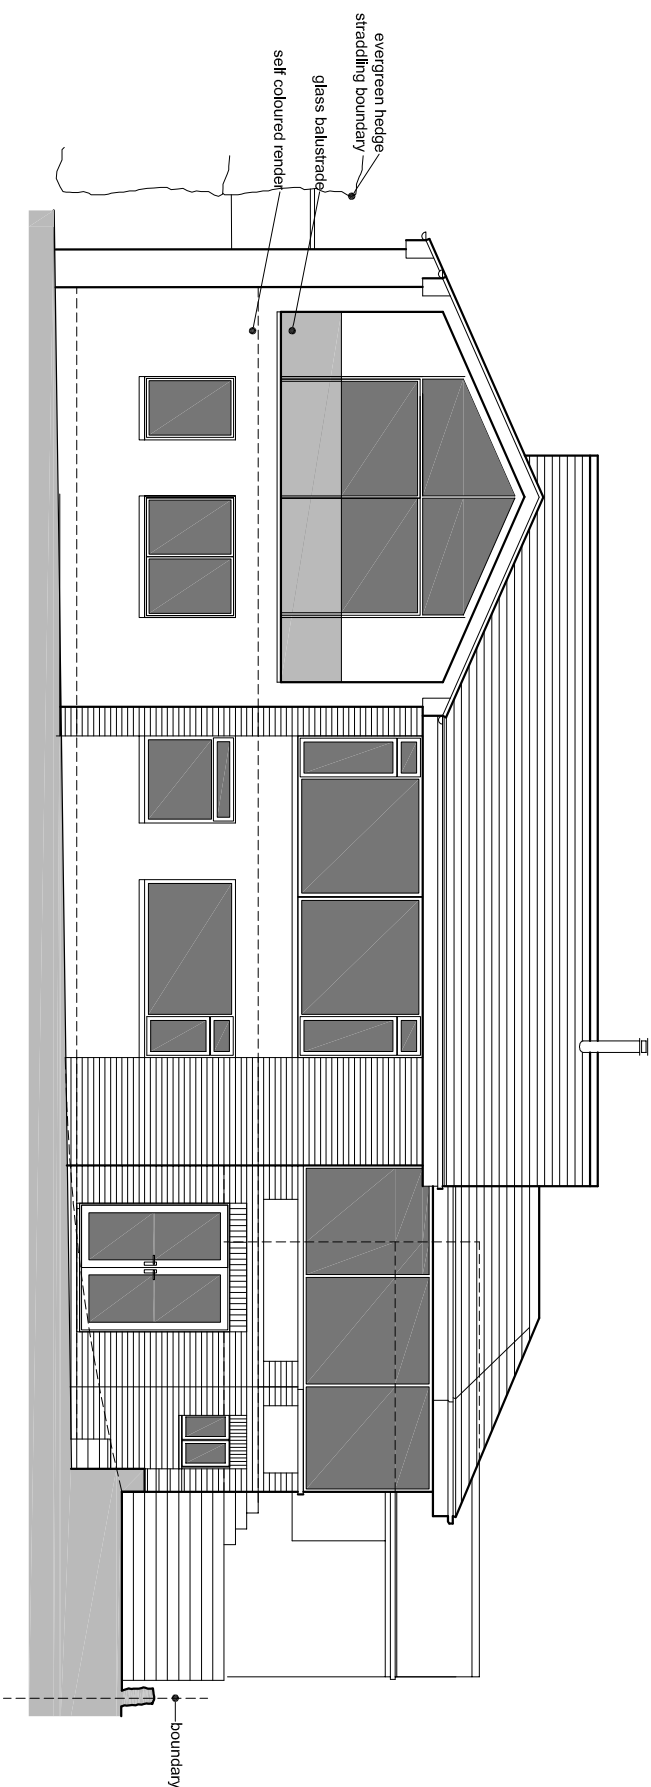


PROPOSED ELEVATION FACING NORTH

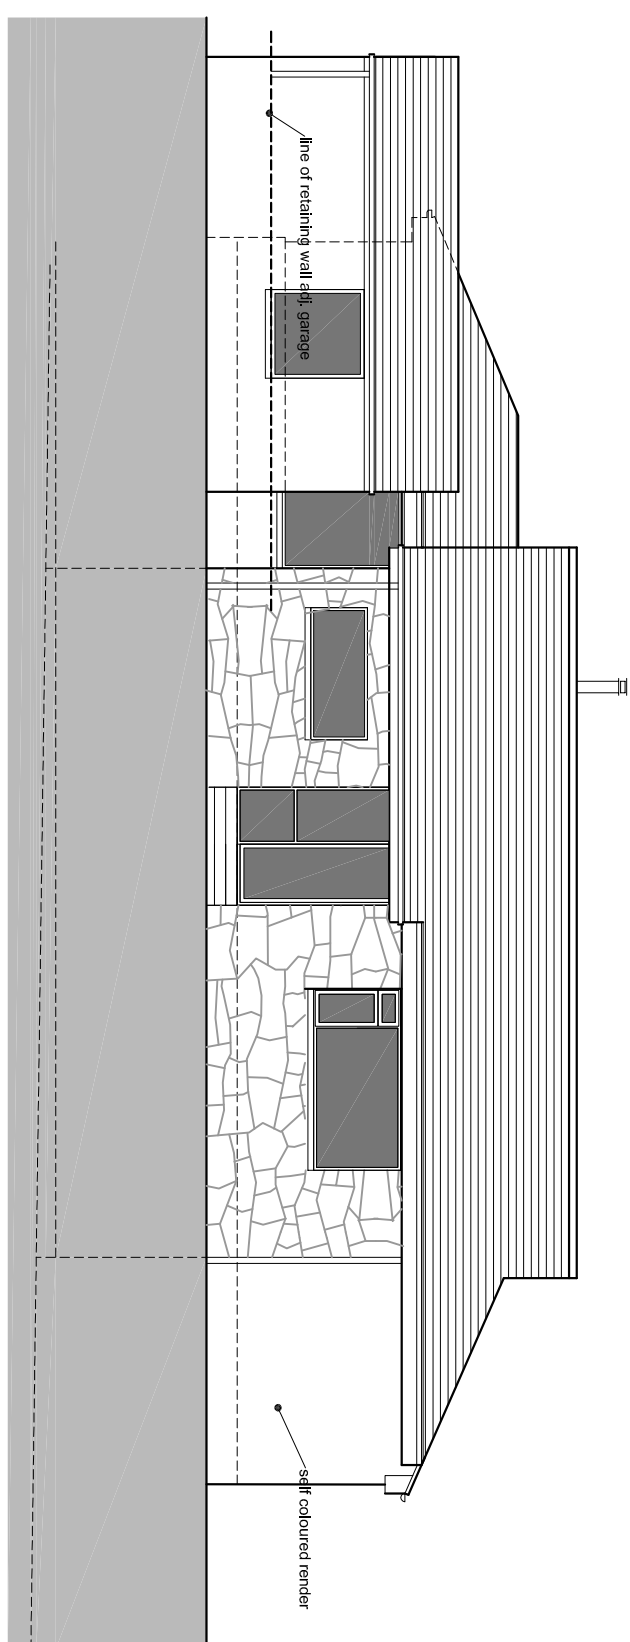


PROPOSED ELEVATION FACING SOUTH

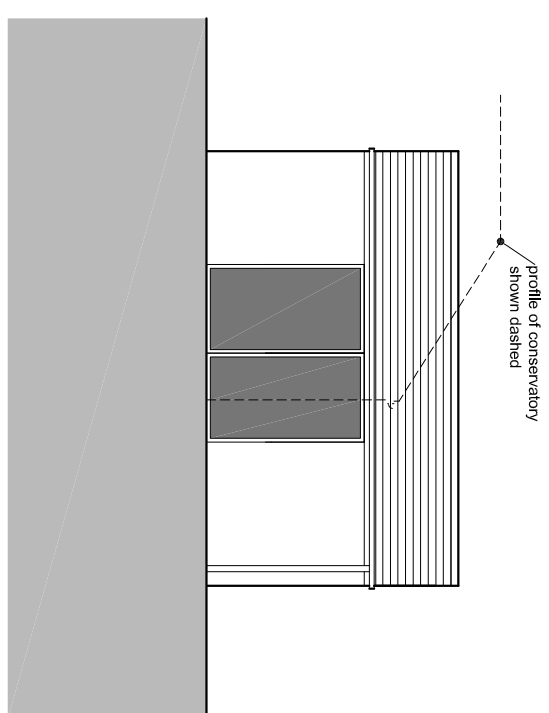

PROPOSED ELEVATION OF OUTDOOR ROOM
FACING NORTH

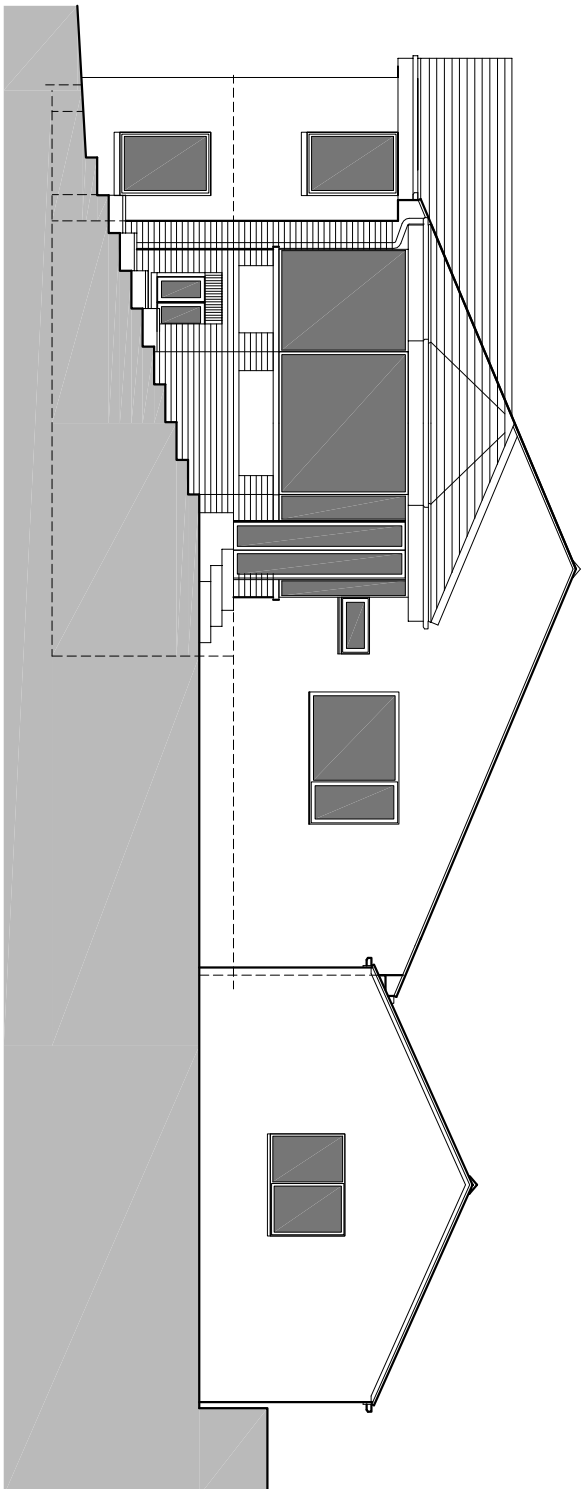

PROPOSED ELEVATION FACING WEST

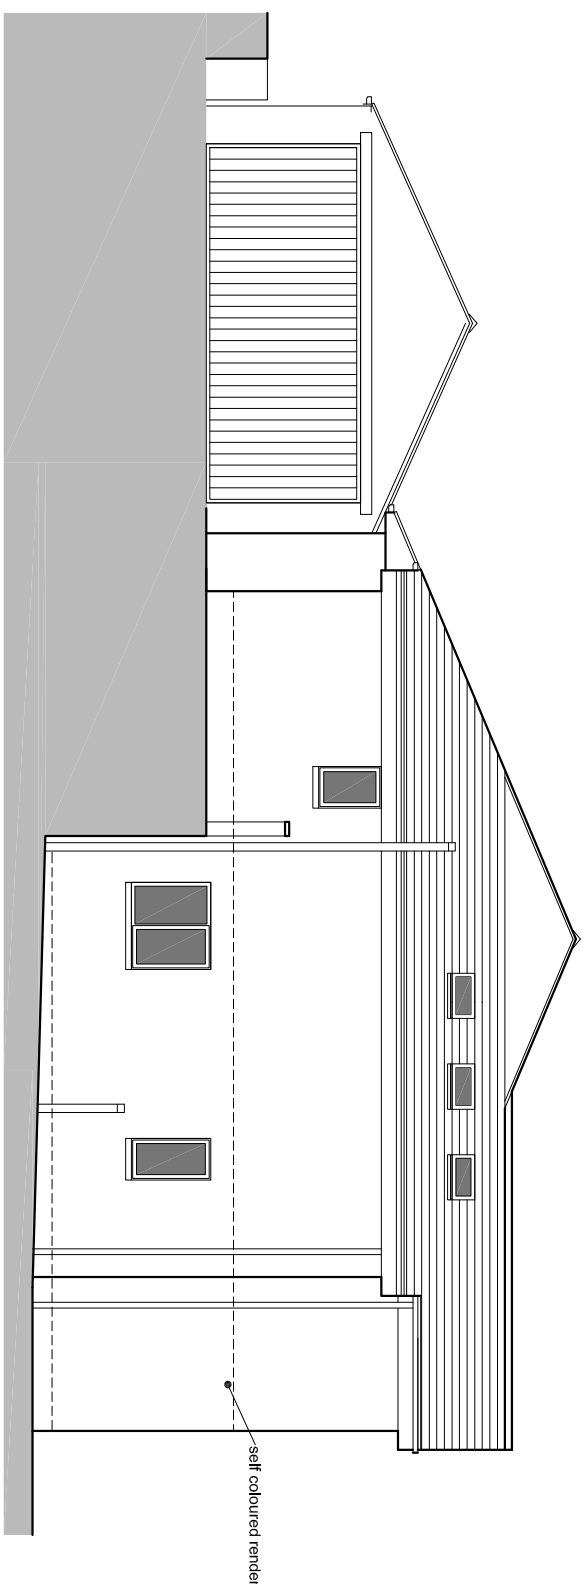

PROPOSED ELEVATION FACING EAST