
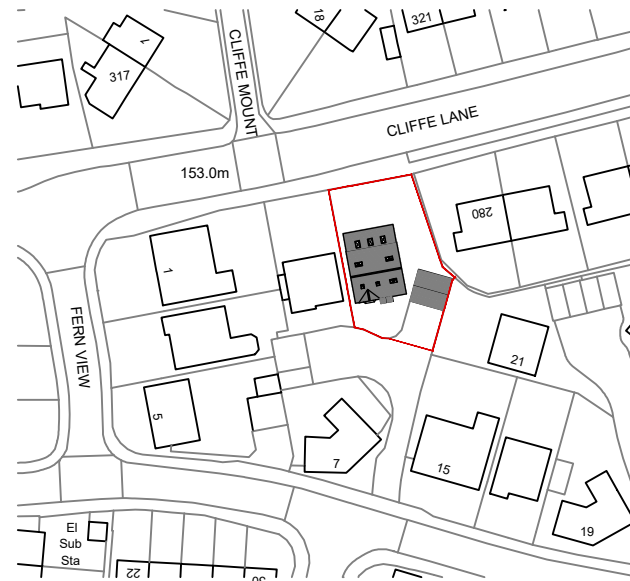




Key

 Site Boundary




Site Location Plan

Scale: 1:1250

Scale Bar 1:1250



This drawing is the property of WhiteleyEaves Ltd, and the copyright is reserved. Therefore this drawing is not to be copied or disclosed by any unauthorised persons without the prior consent of WhiteleyEaves Ltd

WHITELEYEAVES  PROPERTY & CONSTRUCTION CONSULTANTS	
Hollinwood Business Centre, Albert Street, Oldham, OL8 3QL T 0161 393 8417 E info@whiteleyeaves.co.uk W www.whiteleyeaves.co.uk	
CLIENT	Claire Walker
JOB NUMBER	259
DATE	13/02/2020
DRAWING NAME	SITE LOCATION PLAN
SCALE DRAWN:	AS SHOWN
PAGE SIZE	A4
REVISION	-
DRAWING NUMBER	001
ADDRESS	11 Fern View Gomersal Cleckheaton West Yorkshire BD19 4FE
NOTES
DRAWN BY:	TH
CHECKED BY: