

- ALL DIMENSIONS MUST BE CHECKED ON SITE PRIOR TO WORKS STARTING.
- DO NOT SCALE.

THIS DRAWING AND DESIGN REMAINS THE COPYRIGHT OF A.D.OLDROYD M.A.I.C.S AND MAY NOT BE REPRODUCED WITHOUT PERMISSION.


ALL WORKS MUST BE CARRIED OUT IN ACCORDANCE WITH CURRENT BUILDING REGULATIONS, CODES OF PRACTICE AND PLANNING. OVERSEEN BY REGISTERED ARCHITECTS.

ALL WORKS MUST COMPLY WITH CURRENT BRITISH STANDARDS IN SITUATION/USED.

THIS IS A NOTIFIABLE PROJECT UNDER THE CONSTRUCTION & DESIGN REGULATIONS 2007. THE DEVELOPER MUST BY LAW INFORM THE LOCAL HEALTH & SAFETY EXECUTIVE AND ALSO OBTAIN THE SERVICES OF A D.O.M. COORDINATOR.

Eff. Extract Fan
60 Lines / Sec Extract
Rate to Kitchen.

N.B. DUCT ROOF-LIGHTS
DOWN TO CEILING LEVEL.
TUBING 'KINATSPON' SOLD BETWEEN
57005 TO 020710A.

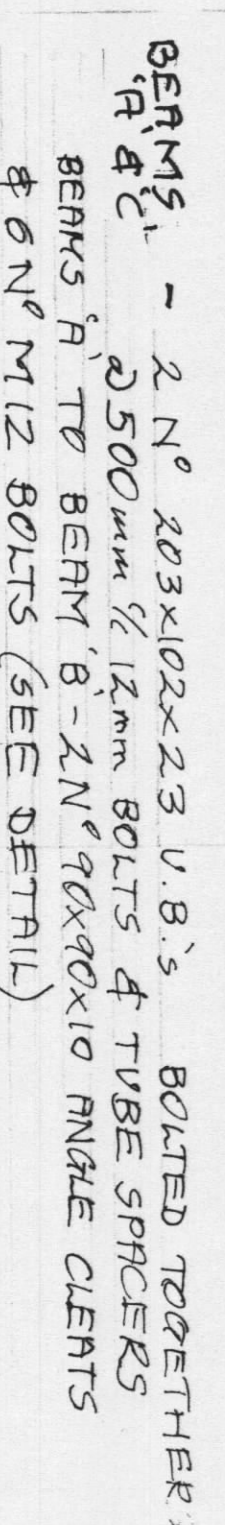

J.A. OLDROYD & SONS LTD



**CHARTERED
BUILDING
SURVEYOR**

**THE BARN, 3 PRIMROSE LANE
HIGHTOWN, LIVERSEDE
WEST YORKSHIRE, WF15 6NS**

TEL.: 01274 865127

email: mr.oldroydc@ainno.co.uk

Address
22 ASPEN CLOSE
GOMERSAL

scale	1 : 50
date AUG '20	
drawn by	
Dwg No	20 146
Rev	