


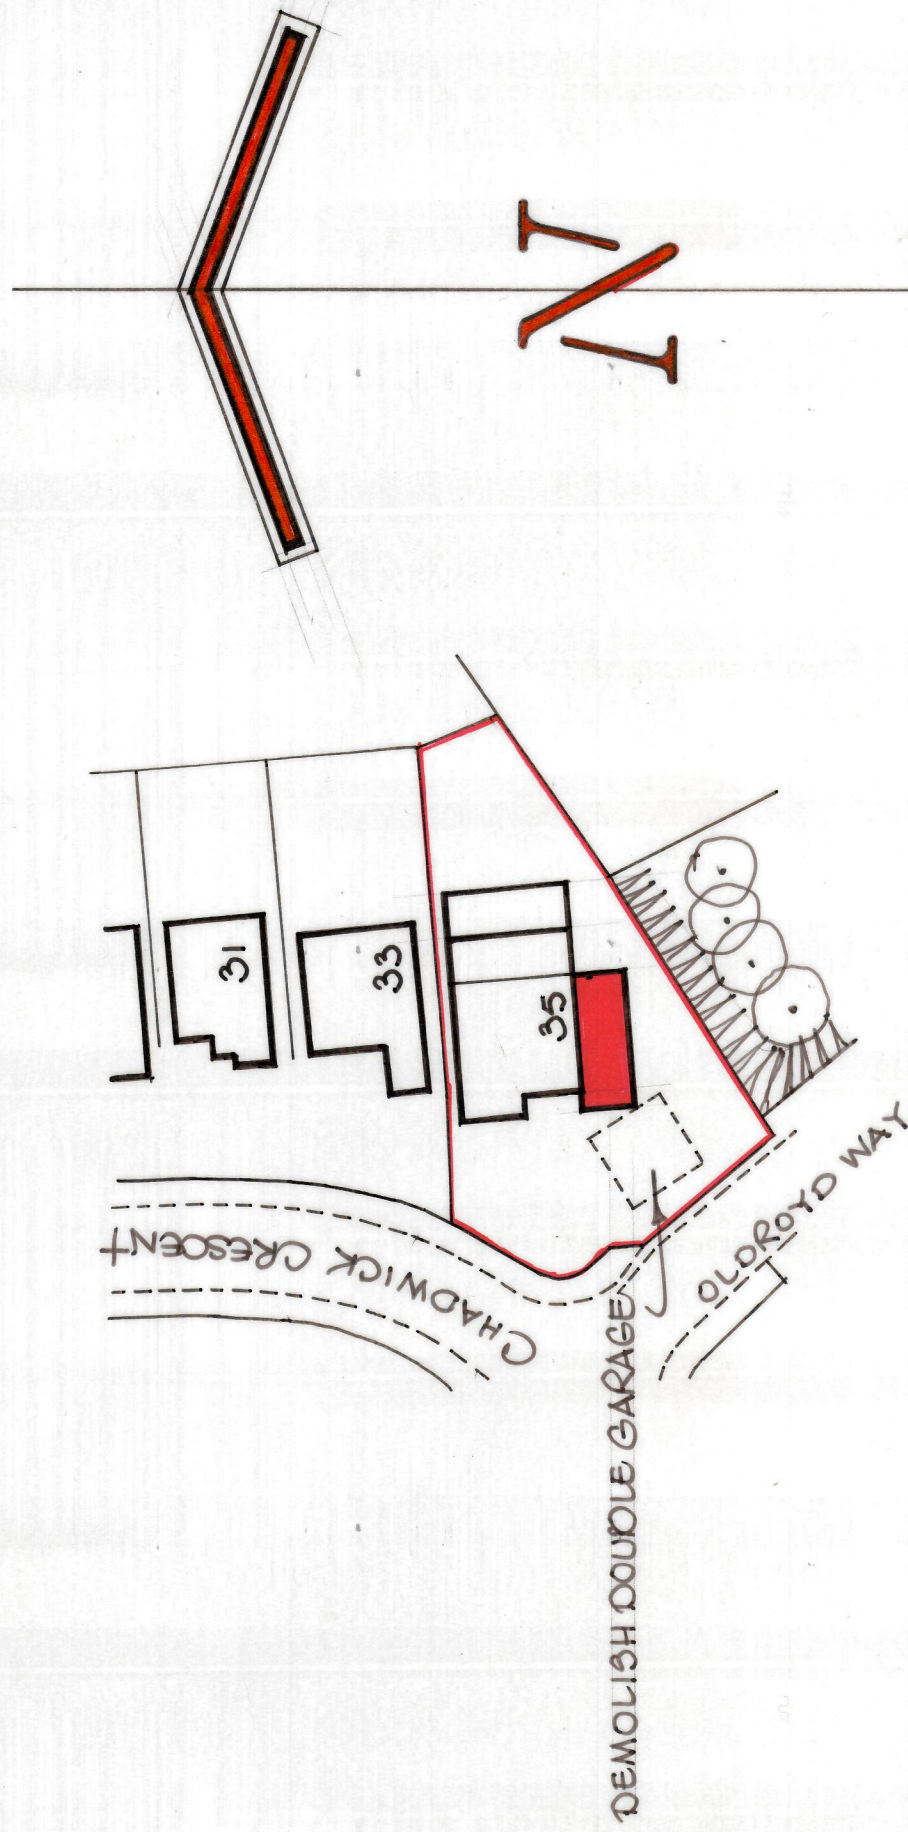

block plan

SCALE 1:500



location plan

SCALE 1:1250