
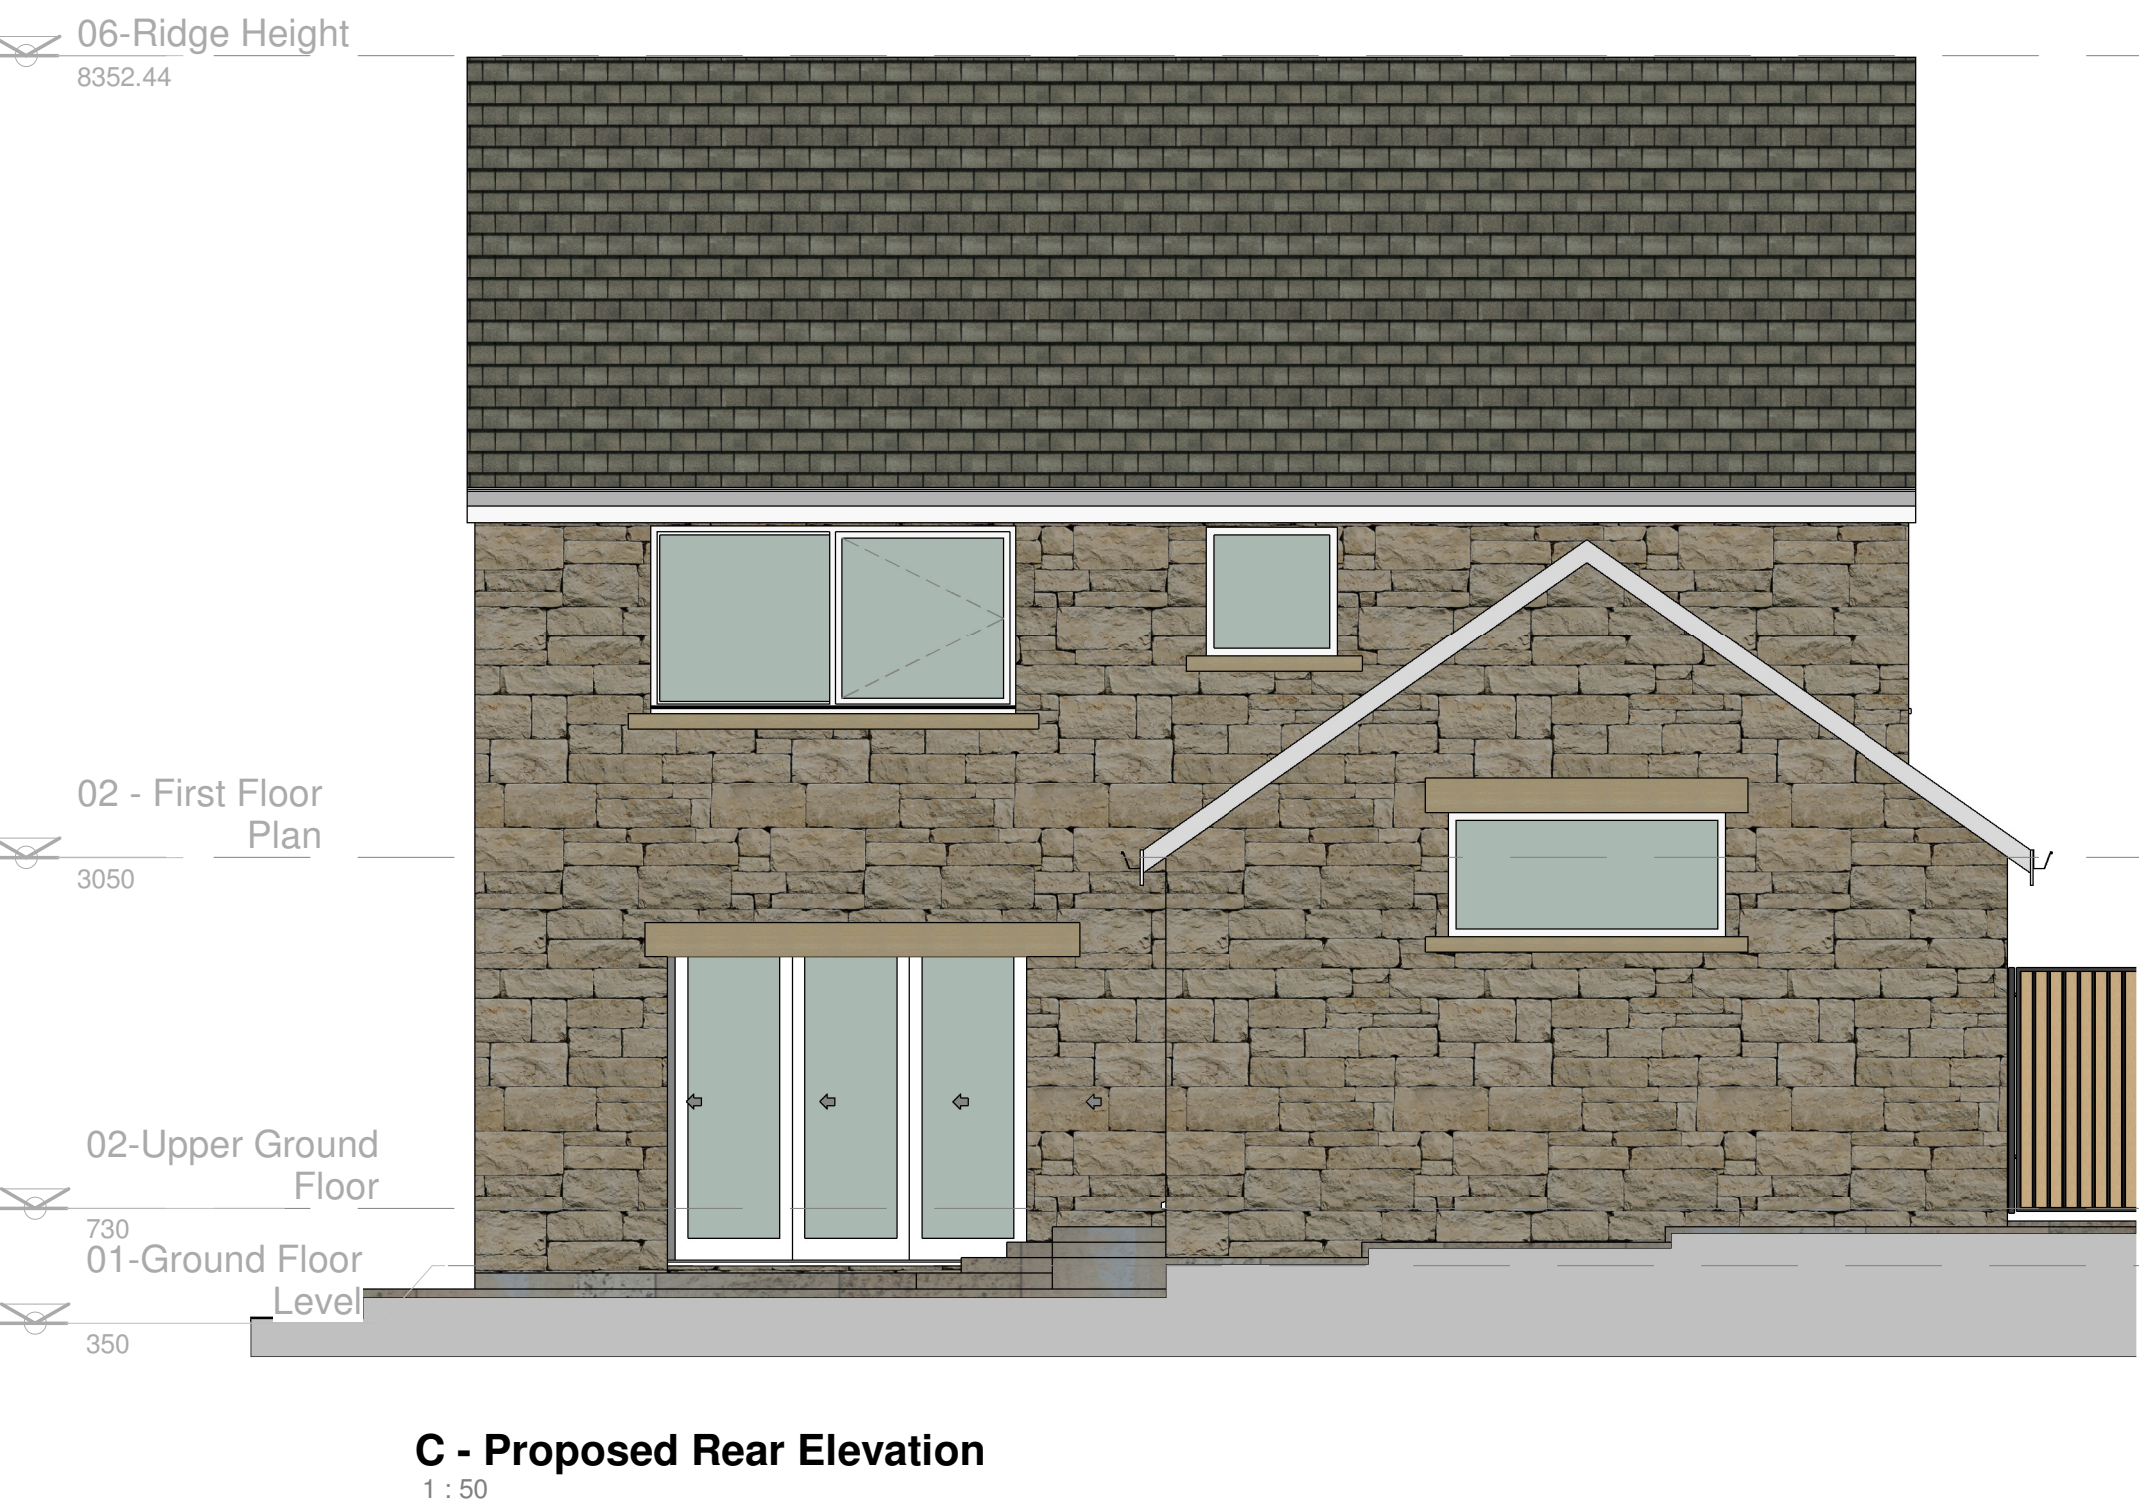


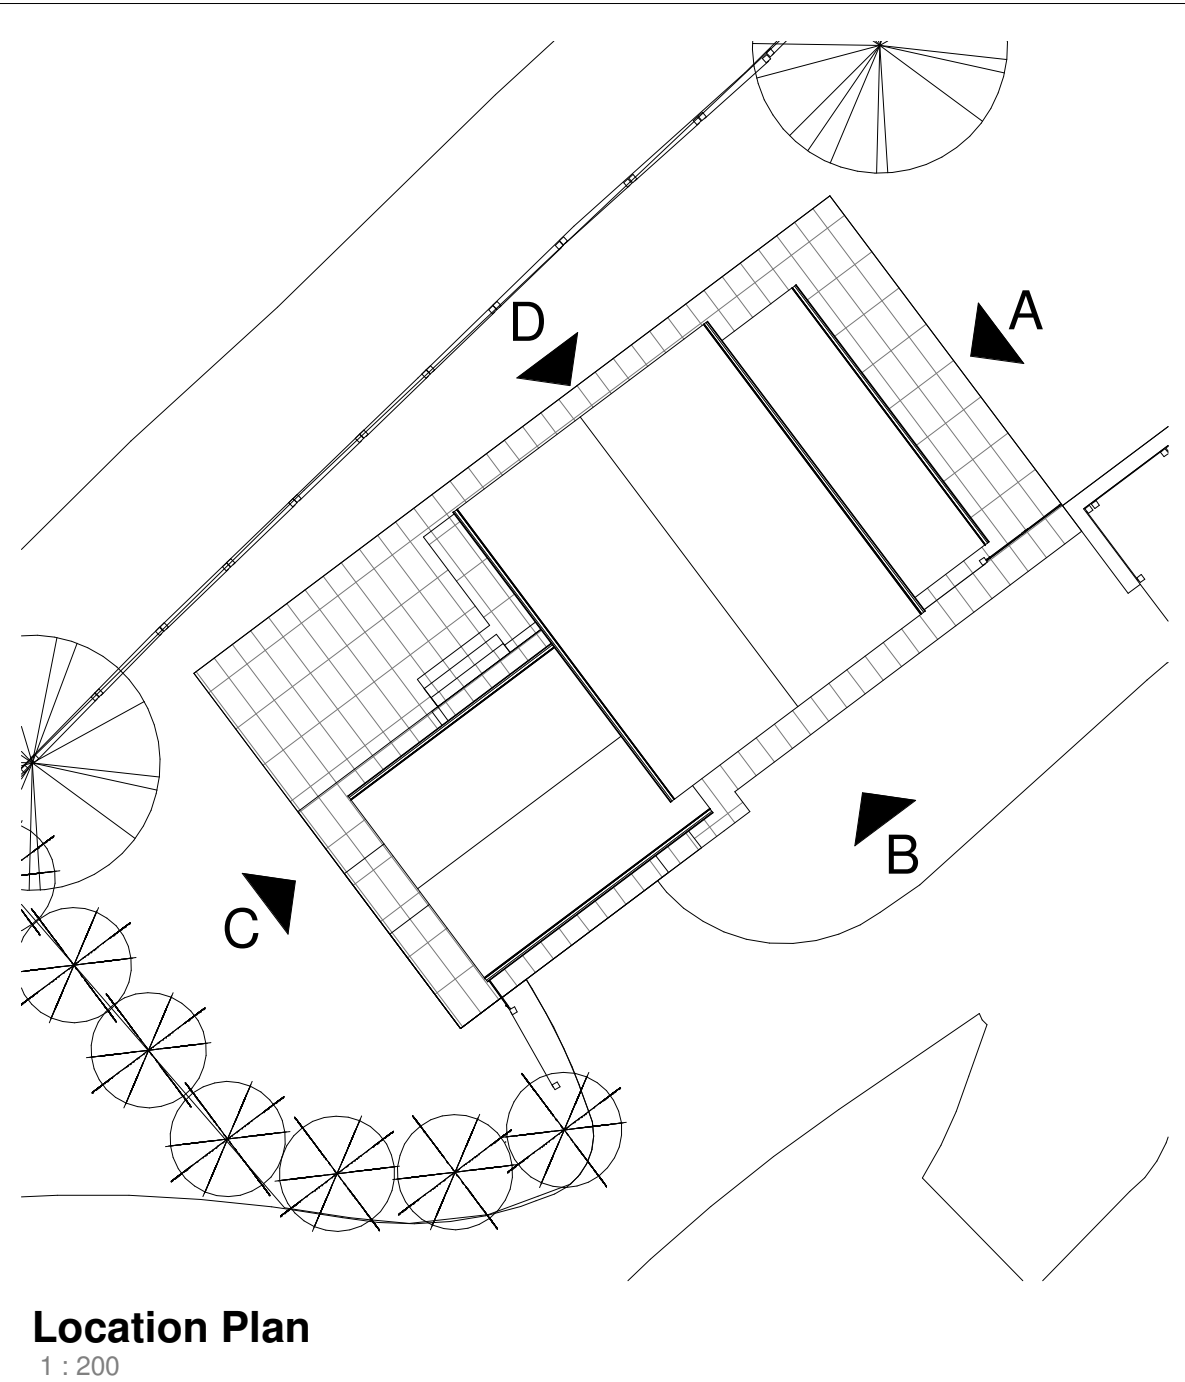

Issue Purpose: PLANNING APPLICATION

techhaus Studio
Holmfirth,
West Yorkshire

techhaus
STUDIO

Do not scale from this drawing. Work to
figured dimensions, and any discrepancy
is to be reported to the Architect.

Refer to larger scale drawings where
available. © techhaus Studio

Client Benjamin Philpott
Project 002 - 2 Riley Lane
Title Existing Elevations

Issued From Holmfirth
Date July 2020
Scale As indicated @ A1

Drawing Number
0001 - RL - XX - XX - DR - A - 20-001 S0
Project ID - Orig - Vol - Level - Type - Role - Orig no.

Suitability
P01
Revision