

ARCHITECTURE | PLANNING | DESIGN


Malkin Farm
Brow Lane
Holmfirth
HD9 2RJ
07946872499
paul@paulmatthewsarchitectural.co.uk
www.paulmatthewsarchitectural.co.uk

Company Registration Number: 09898149 – Company
Registered in England and Wales

Do not scale from drawing, use figured
dimensions only.

All dimensions must be checked and verified on
site prior to commencement
of works and architect to be notified of any
discrepancies.

The copyright for these drawings remains the
property of Paul MatthewsArchitectural Ltd.
They must not be reproduced in any way without
prior written consent from the originator (Paul
MatthewsArchitecturalLtd).

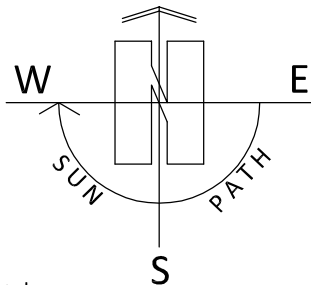



Project
Removal of Wood Store and Erection of Replacement
Wood Store with Solar Panels to Roof at Malkin House,
6 Brow Lane, Holmfirth, HD9 2RJ
Client

Dr & Mrs Hughes

Drawing Title/Issue

Proposed Block Plan

scale	date	sheet size	dwg. no.
1:500	02/2020	A3	20/345/04

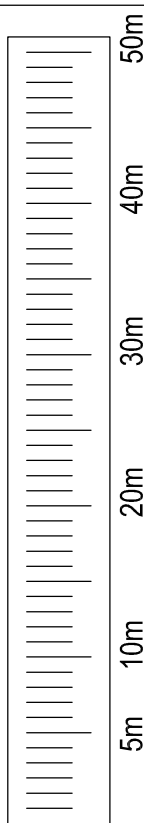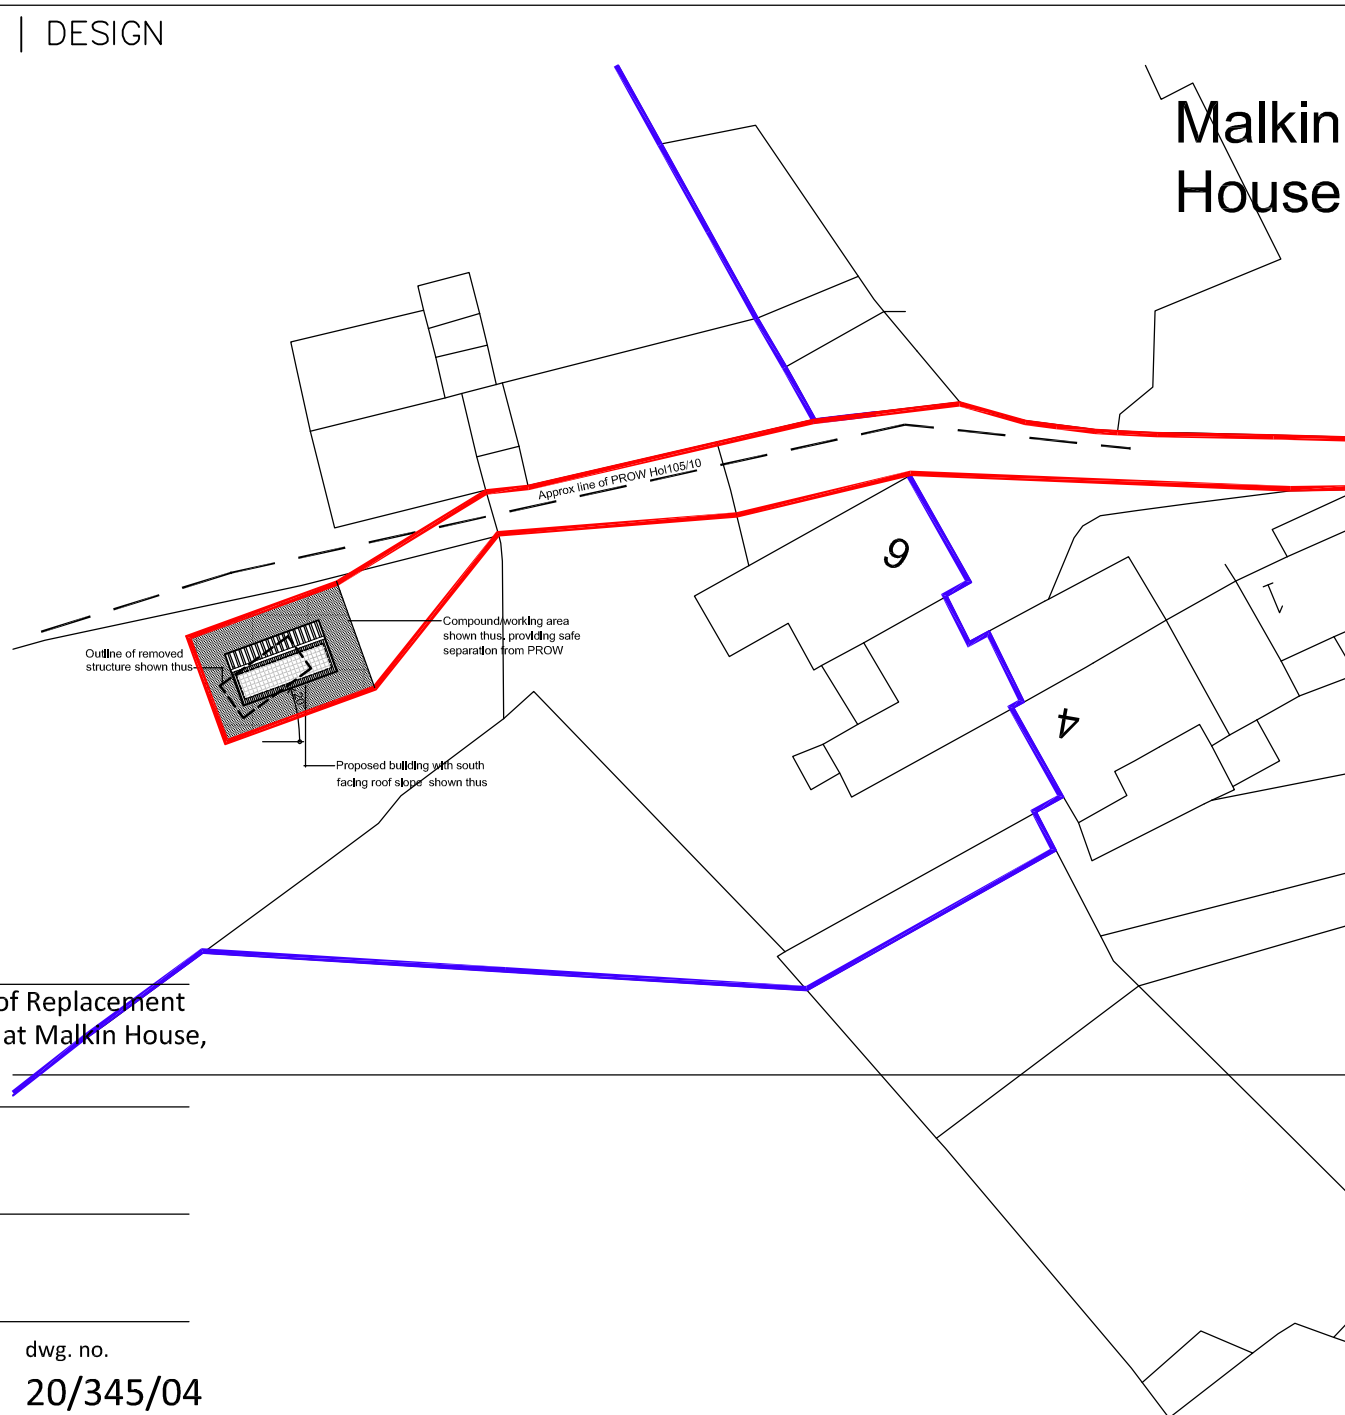

1:500