





REAR ELEVATION

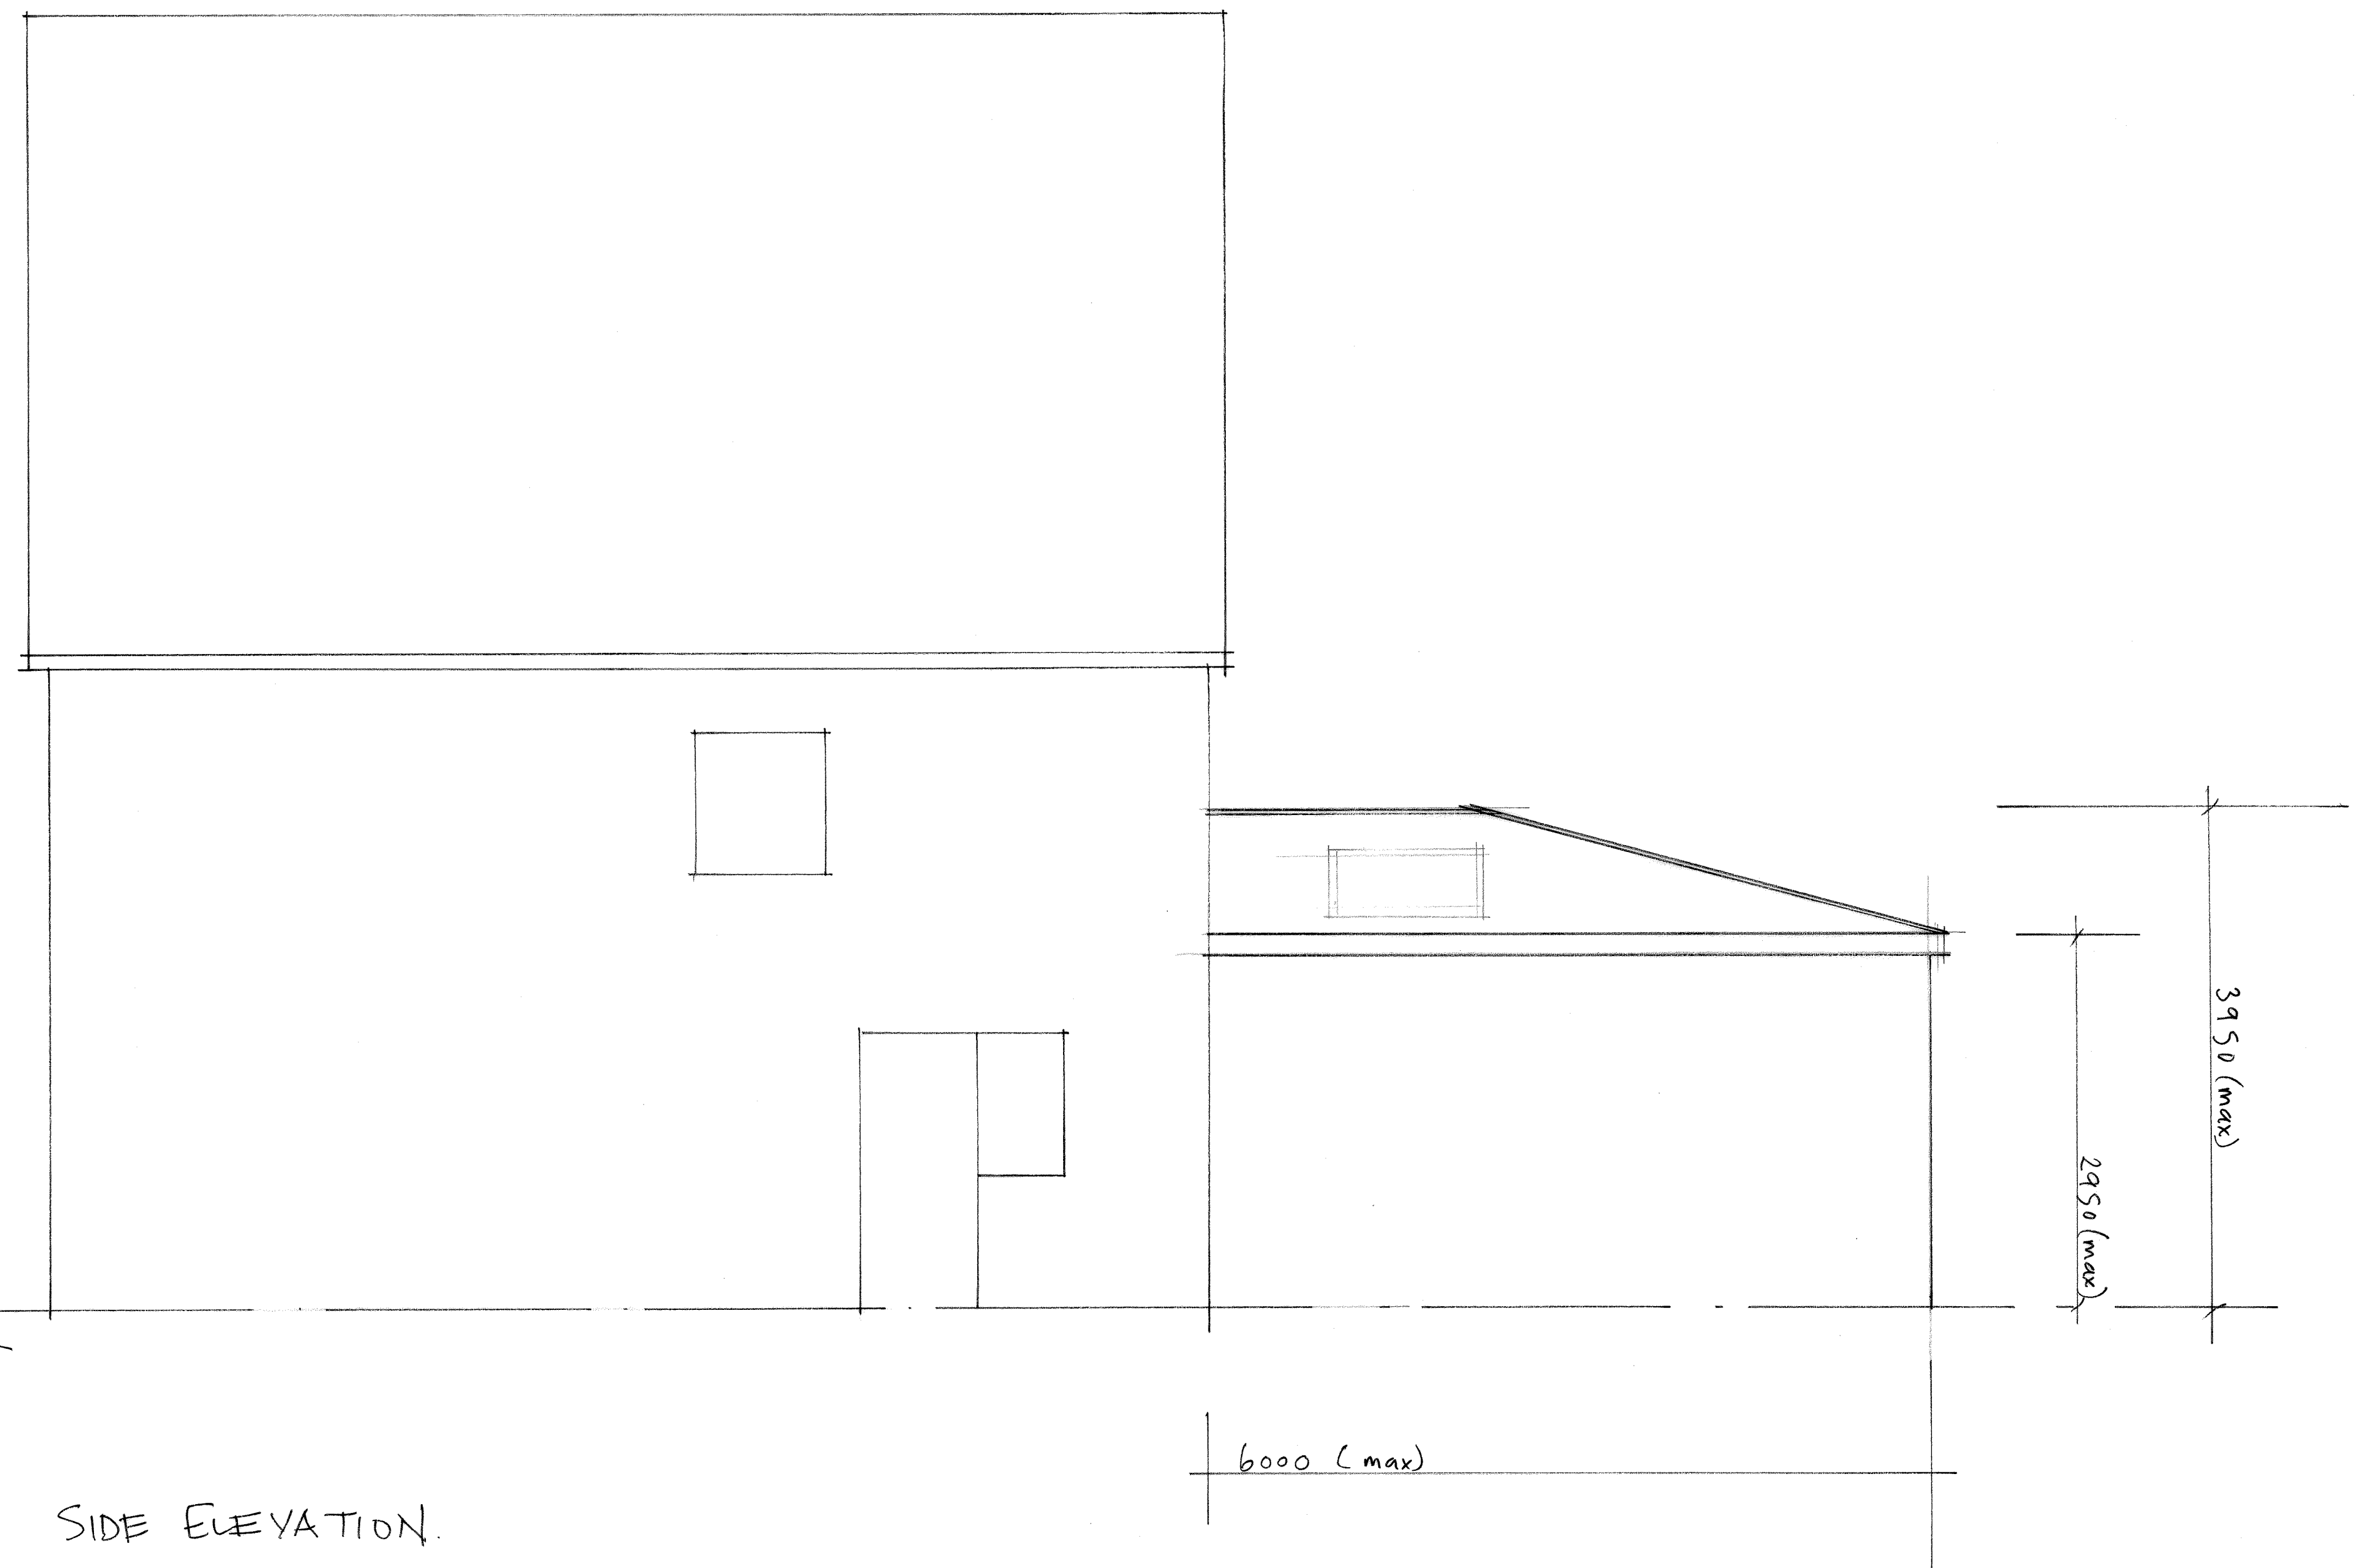

SIDE ELEVATION.

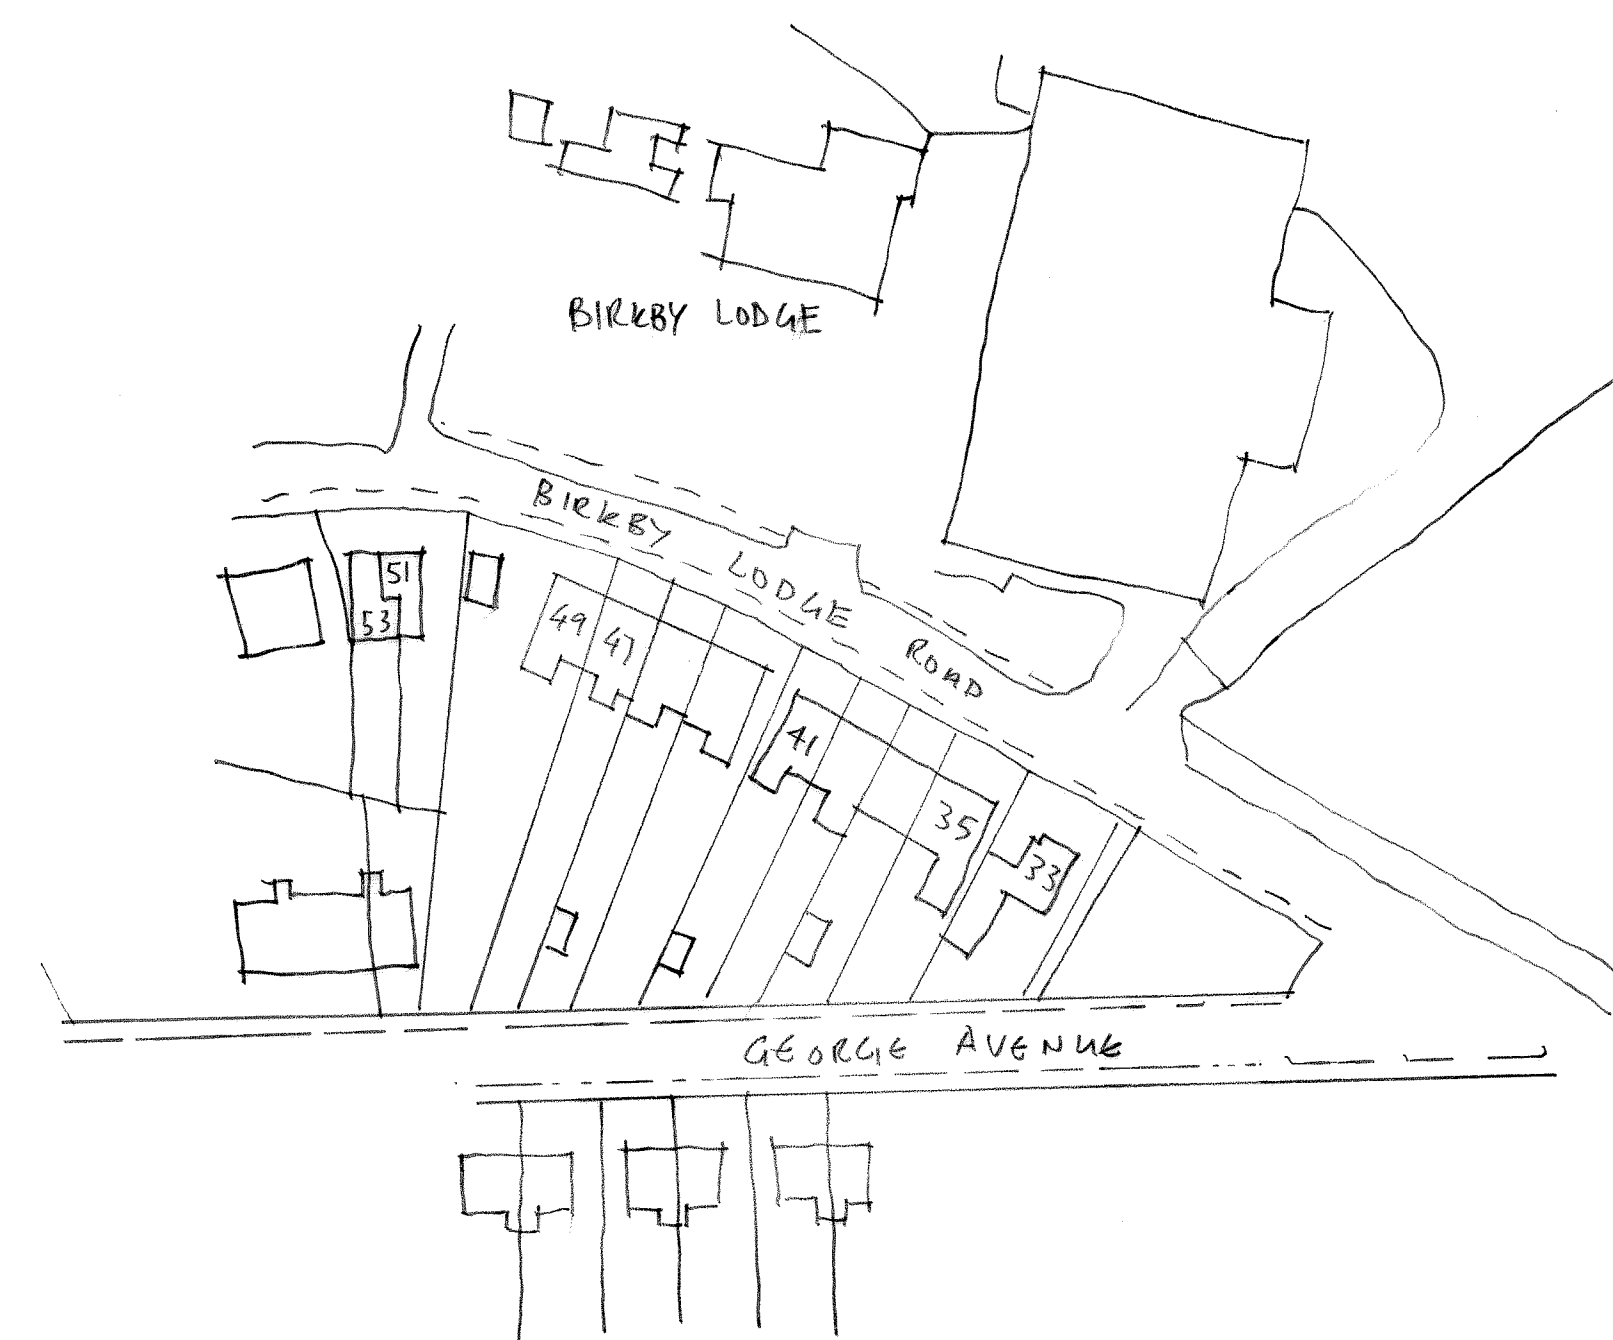

LOCATION PLAN.

PROPOSED EXTENSION

No 49 BIRKBY LODGE RD,
BIRKBY, HUDDS.

Not to scale
Use written dimensions only