


1. DO NOT SCALE OFF THIS DRAWING - USE FIGURED DIMENSIONS ONLY.
2. ALL DIMENSIONS ARE IN mm UNLESS OTHERWISE STATED.
3. THIS DRAWING IS TO BE USED IN CONJUNCTION WITH ANY OTHER RELEVANT DRAWINGS RELATION TO THIS PROJECT.
4. ALL DETAILS AND DIMENSIONS ARE TO BE CONFIRMED ON SITE, PRIOR TO ANY WORK COMMENCING AND THE ORDERING OF ANY MATERIALS.
5. ANY DISCREPANCIES FOUND ON SITE THAT DO NOT MATCH WHAT IS SHOWN ON THE BUILDING CONTROL DRAWINGS SHOULD BE REPORTED TO HDS AT THE EARLIEST OPPORTUNITY. CERTAIN BUILDING ELEMENTS AND DIMENSIONS HAVE BEEN ASSUMED AND MAY NEED TO BE CONFIRMED ON SITE




**1 FRONT**  
1 : 50




**6 SECTION THRU CENTRE OF BUILDING**  
1 : 50

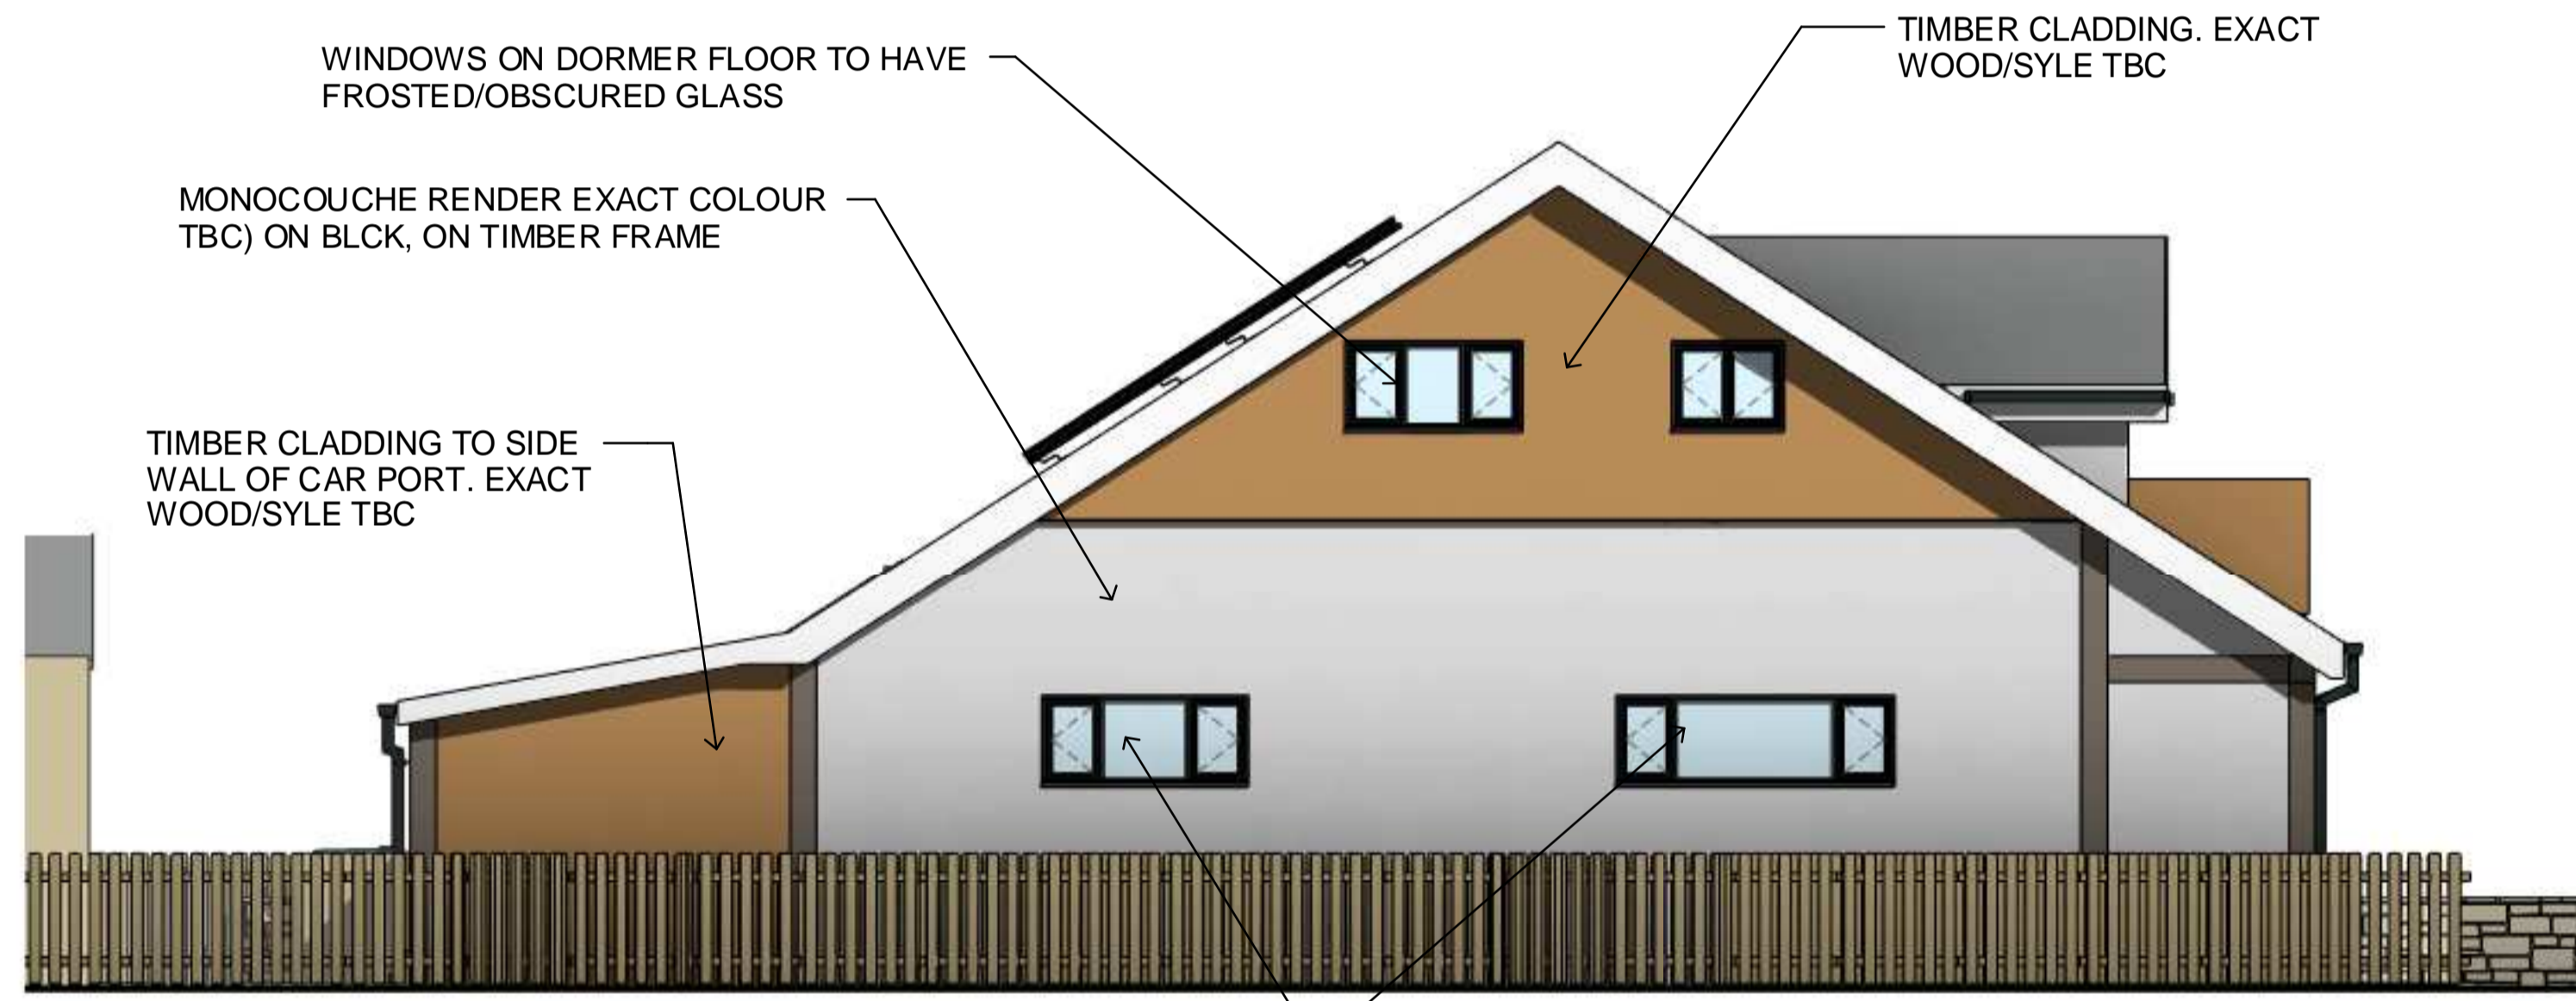

**2 REAR**  
1 : 50

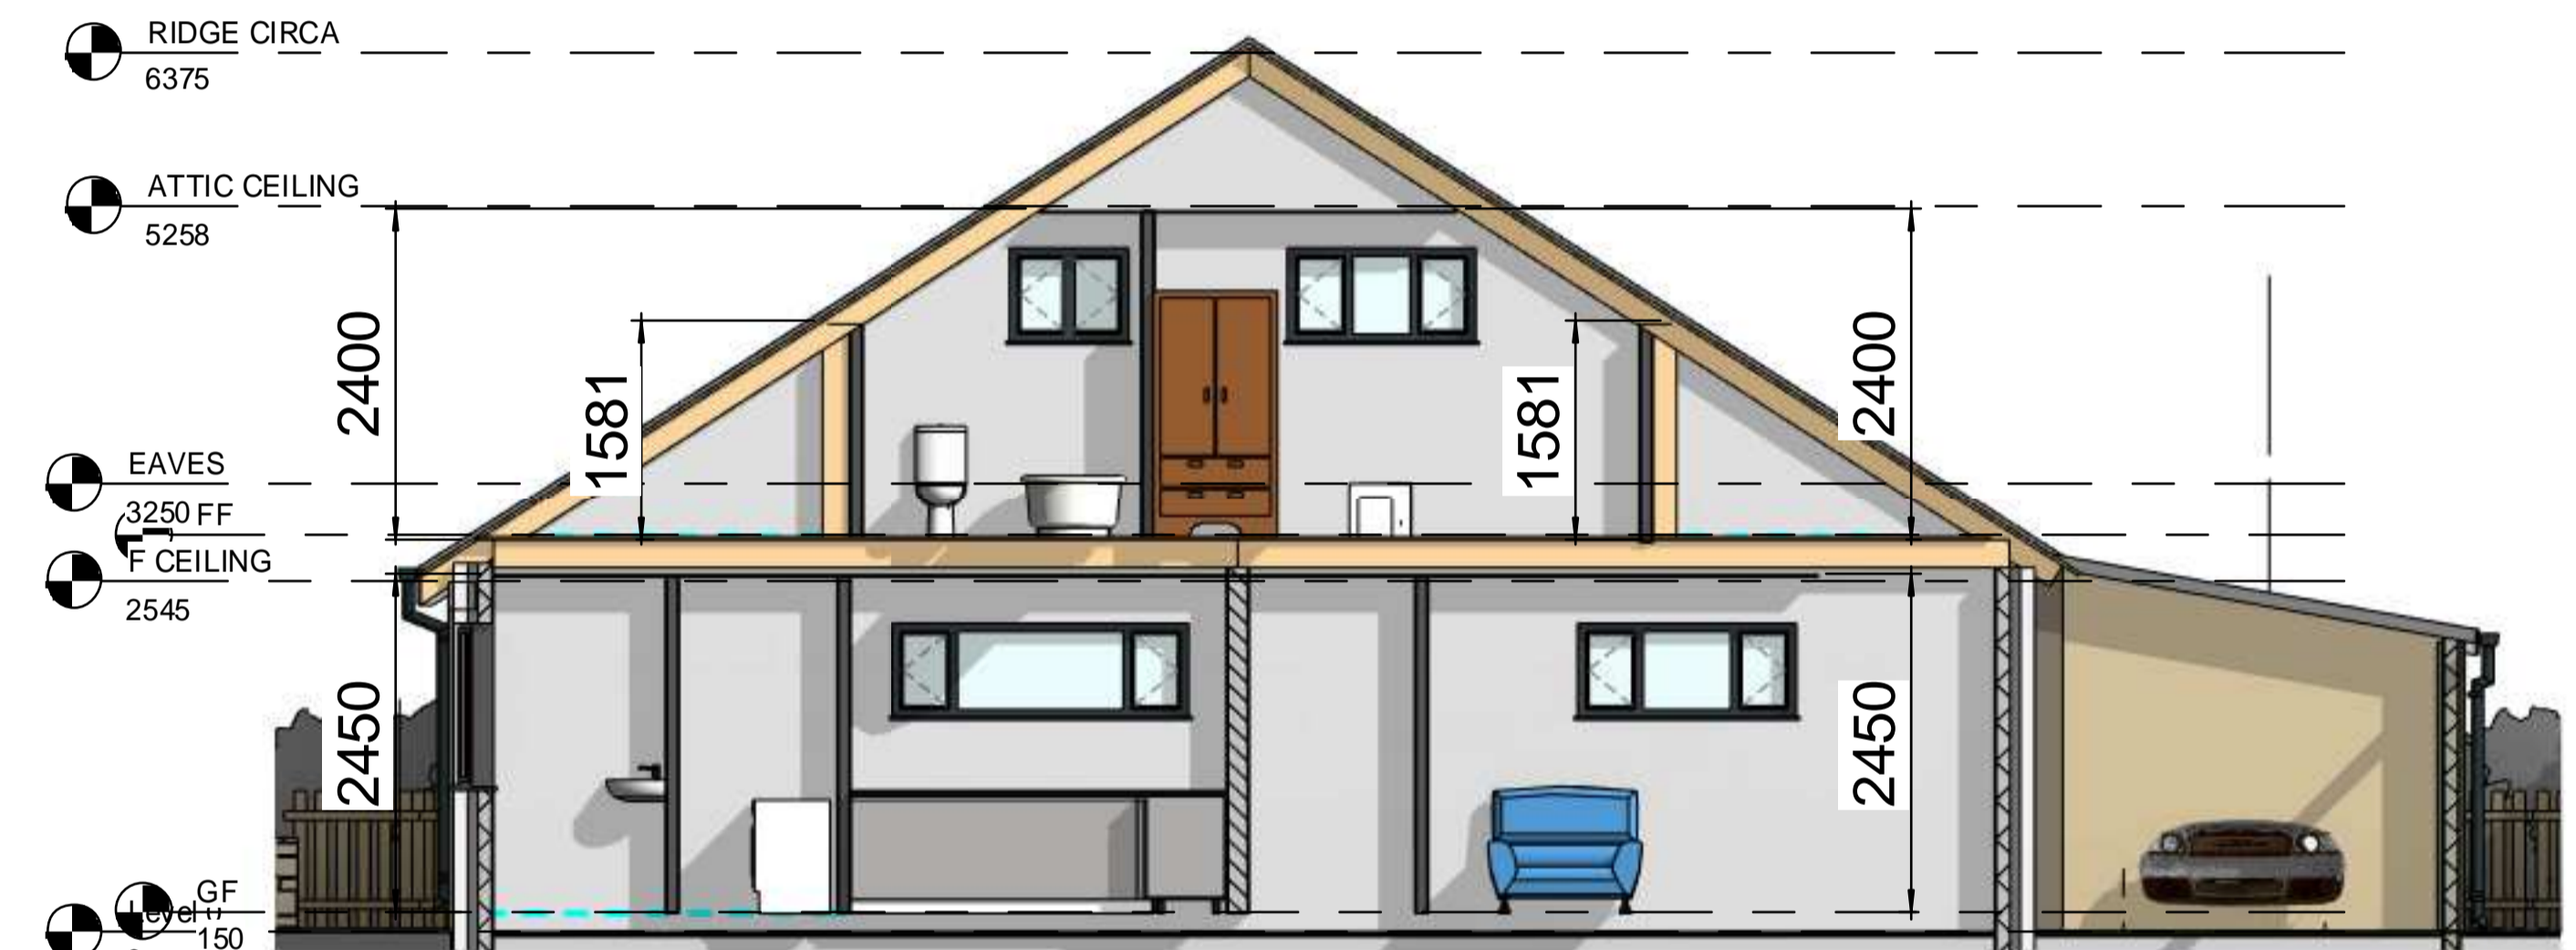

**5 SECTION THRU HOUSE**  
1 : 50

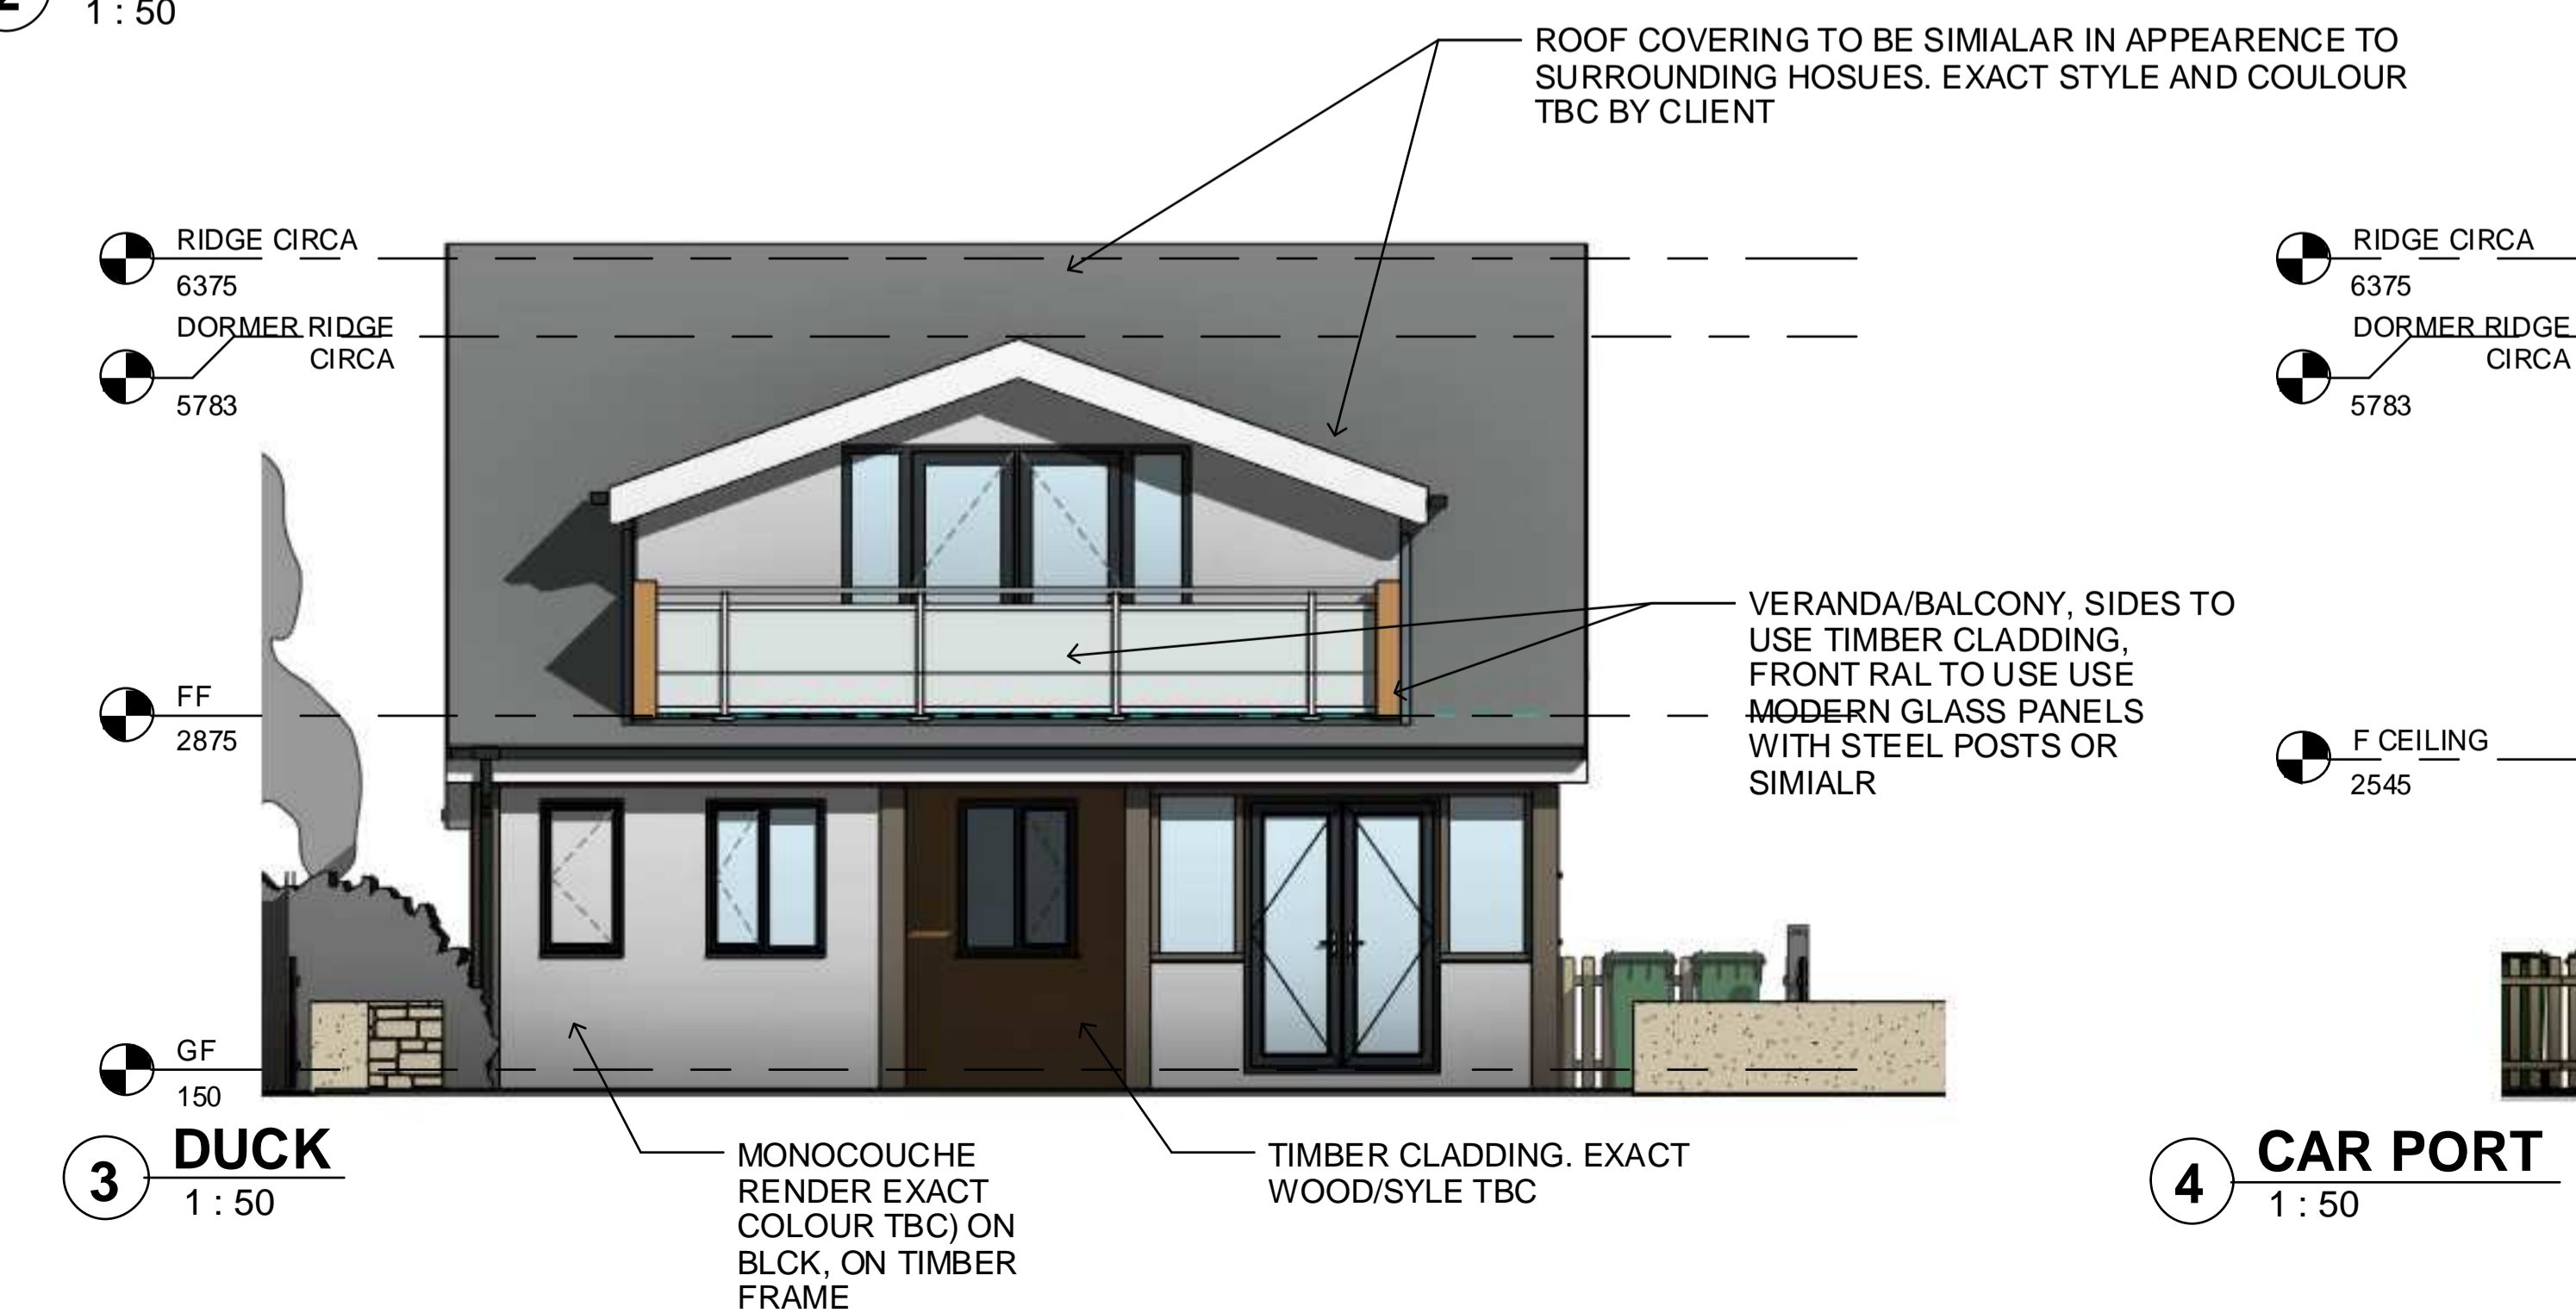

**3 DUCK**  
1 : 50



**4 CAR PORT**  
1 : 50

Tel : 07447933494



Info@hdsdesign.co.uk

www.HDSdesign.co.uk

STATUS		
PROVISIONAL (OUTINE)		
PROJECT		
216 PLOT		
TITLE		
ELEVATIONS		
CLIENT		
LYNN		
DRAWN BY	CHECKED BY	DATE
Author	Checker	08/21/20
SCALE (@ A1)	PROJECT NUMBER	
1 : 50	HD.20.57	
DRAWING NUMBER	REV	
HD.20.57.PP.03		