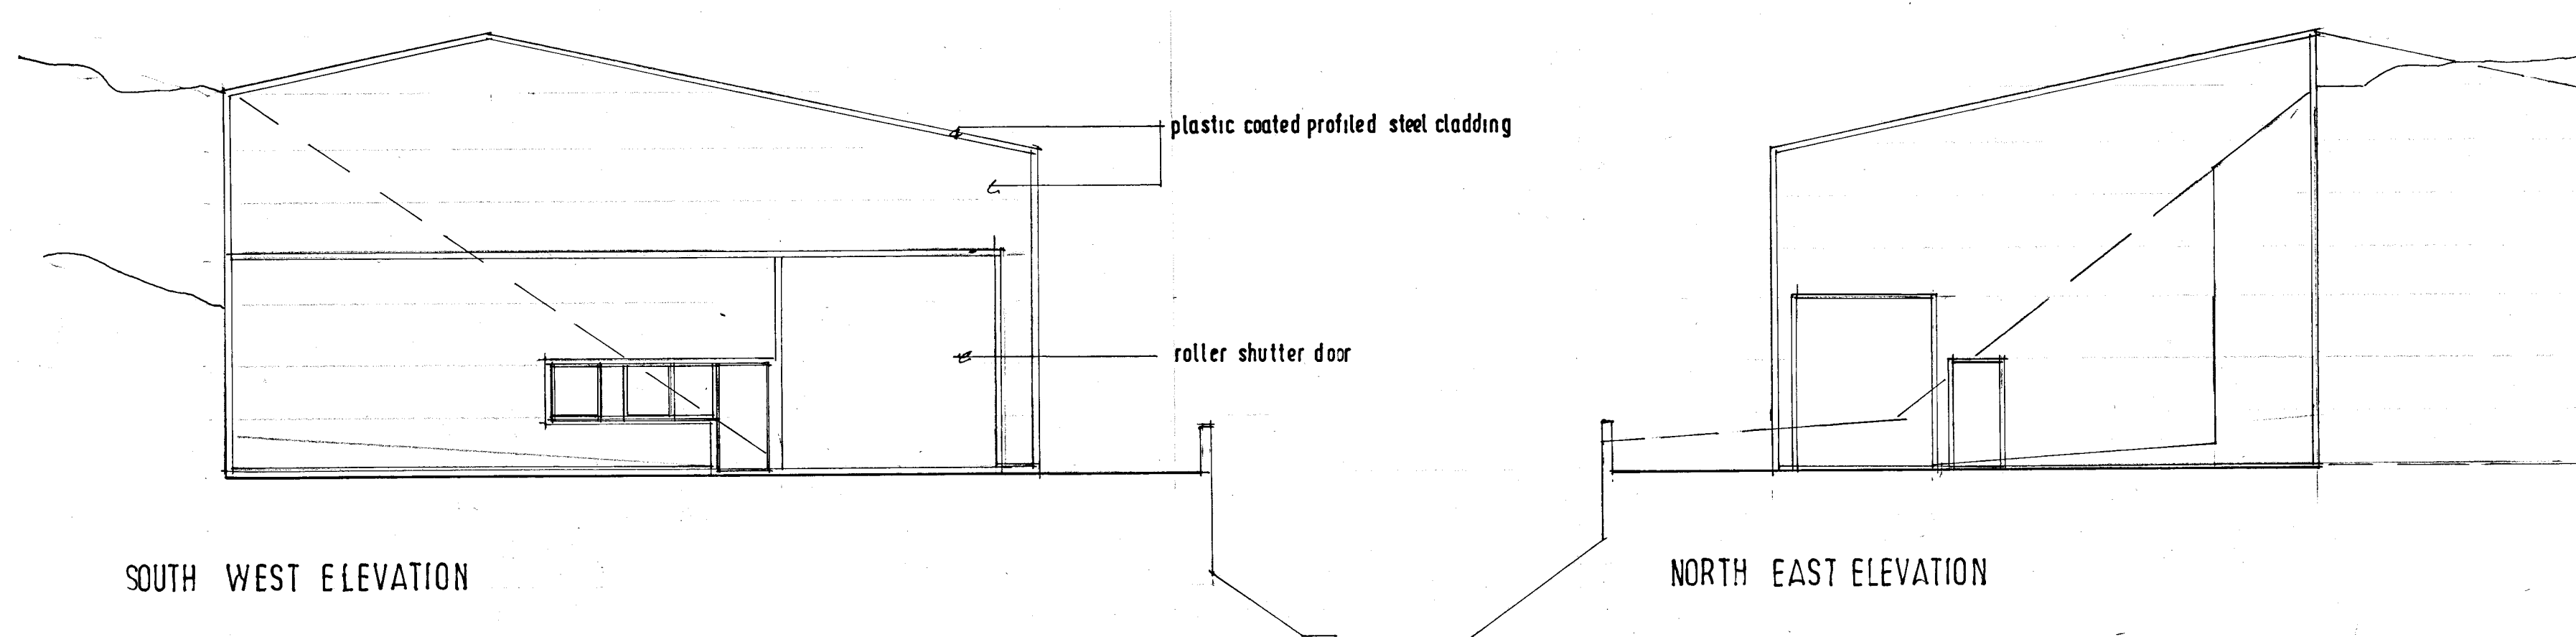


Proposed Storage
Unit

Howard Street
Batley Carr

Proposed
Elevations

Scale 1:100
September 2020

John B Cheetham
Architect
24 Pollard Way
Gomersal
Cleckheaton

Dwg. 573.2