
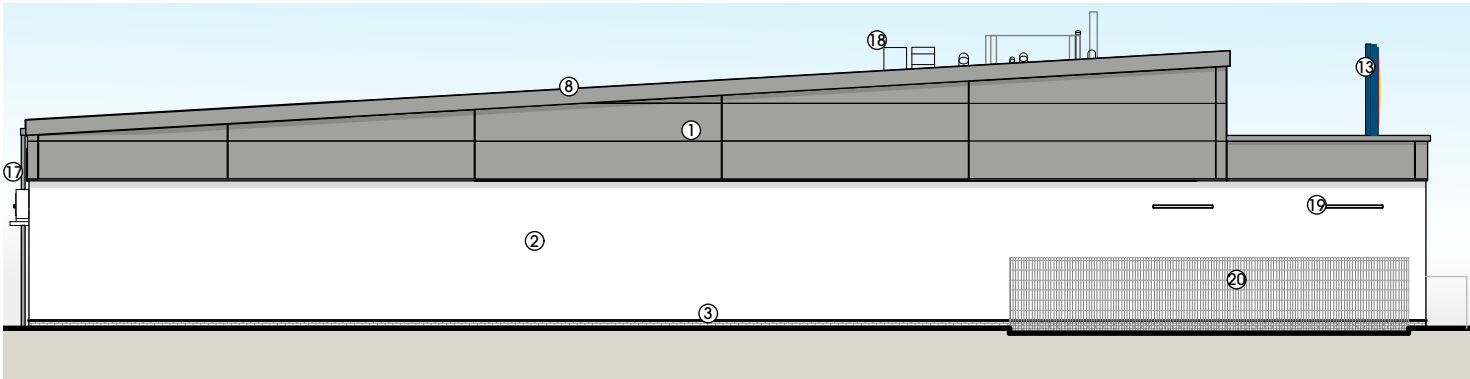
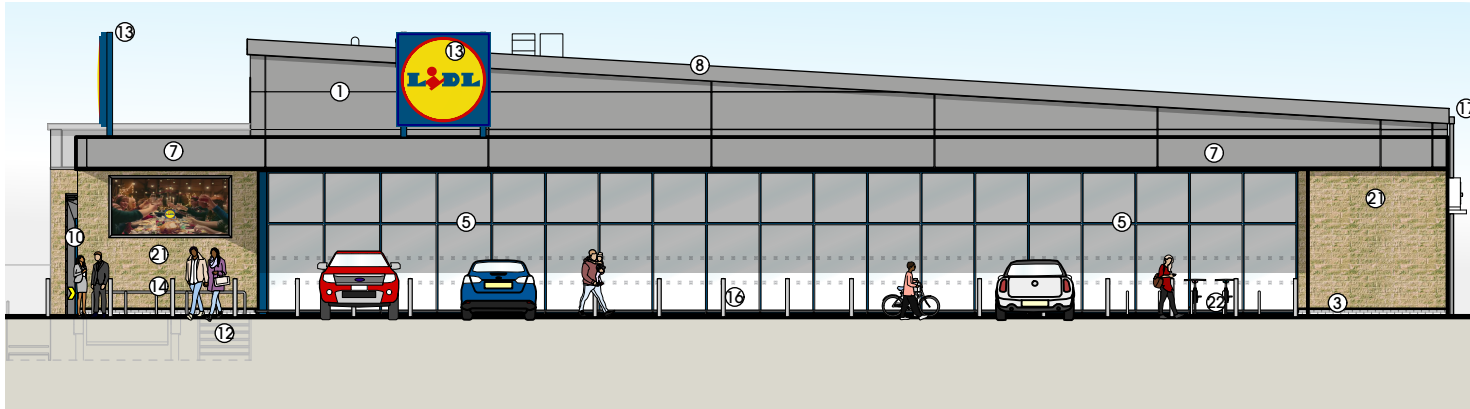
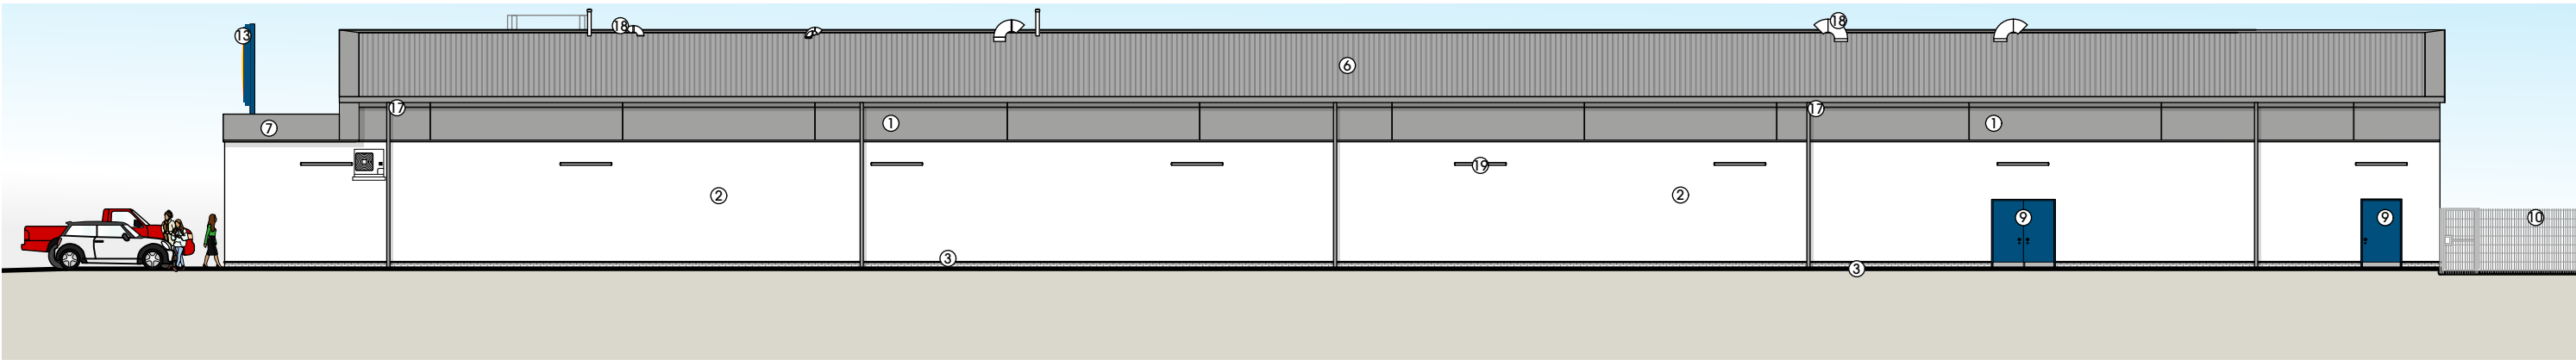


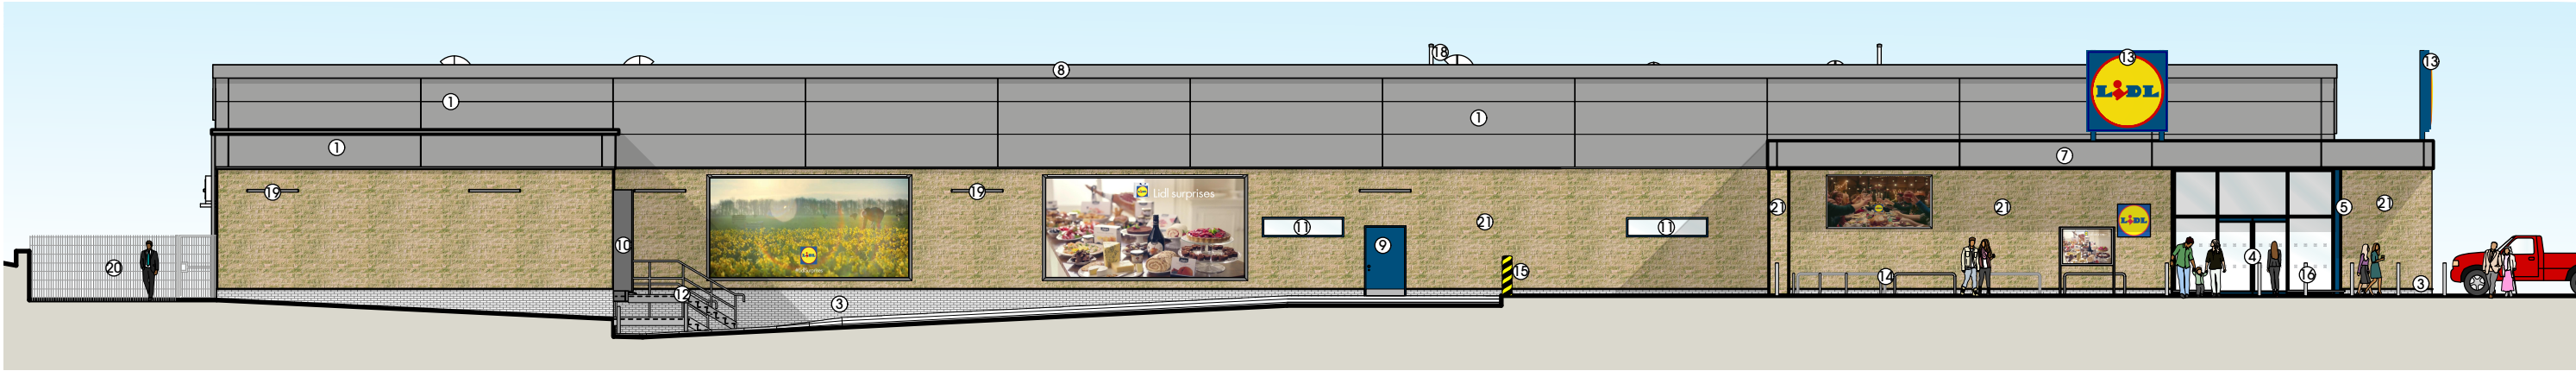

MATERIALS KEY

- ① INSULATED METAL PANELS.
COLOUR: WHITE ALUMINIUM (RAL 9006)
- ② WALL RENDER. COLOUR: WHITE RAL 9010.
- ③ BRICK PLINTH BASE
- ④ DOUBLE GLAZED AUTOMATIC SLIDING ENTRANCE DOORS.
COLOUR: BLUE (RAL 5010)
- ⑤ DOUBLE GLAZED SHOP FRONT CURTAIN WALLING WITH LIDL BRANDED MANIFESTATION.
COLOUR: BLUE (RAL 5010)
- ⑥ COMPOSITE ROOF PANEL.
COLOUR: WHITE ALUMINIUM (RAL 9006)
- ⑦ OVERSAILING EXTERNAL CANOPY.
COLOUR: WHITE ALUMINIUM (RAL 9006) TO MATCH CLADDING
- ⑧ ALUMINIUM COPING AND FASCIA.
COLOUR: WHITE ALUMINIUM (RAL 9006) TO MATCH CLADDING
- ⑨ POWDER COATED STEEL EXTERNAL DOORS.
COLOUR: BLUE (RAL 5010)
- ⑩ SECTIONAL DELIVERY DOOR
COLOUR: BLUE (RAL 5010)
DOCK SHELTER TO DELIVERY DOOR. COLOUR: GRAPHITE GREY (RAL 7024)
- ⑪ WINDOWS TO GROUND FLOOR WELFARE AREA, TO BE BOTTOM HUNG, INWARD OPENING.
COLOUR: BLUE (RAL 5010)
- ⑫ GALVANISED STEEL DRIVERS' STEPS, STAIRCASE AND BALLUSTERS WITH HANDRAILS. TO BE CONSTRUCTED IN ACCORDANCE WITH BUILDING REGULATIONS PART K
- ⑬ LIDL CORPORATE SIGNAGE, INTERNALLY ILLUMINATED.
- ⑭ STAINLESS STEEL TUBULAR TROLLEY GUIDES WITH SPACES FOR WHEELCHAIR AND BABY SEATS SHOPPING TROLLEYS.
- ⑮ CONCRETE FILLED GALVANISED STEEL HGV BOLLARD PAINTED BLACK & YELLOW AT 45DEG.
- ⑯ CONCRETE FILLED STAINLESS STEEL BOLLARDS
- ⑰ ALUMINIUM EAVES GUTTER AND RWPS.
COLOUR: WHITE ALUMINIUM (RAL 9006)
- ⑱ M&E ROOF PENETRATIONS. AIR INTAKE AND EXTRACT DUCTS.
- ⑲ BUILDING MOUNTED EXTERNAL LIGHTS
- ⑳ 2m HIGH PALADIN FENCE AROUND THE EXTERNAL PLANT AREA. COLOUR: GREY RAL 7037
- ㉑ FEATURE FULL HEIGHT NATURAL PITCH-FACED STONE
- ㉒ SHEFFIELD CYCLE HOOPS, UNDER EXTERNAL CANOPY

FOR SURROUNDING RETAINING WALL
INFORMATION SEE HTC DRAWING PROPOSED
RETAINING WALL ELEVATIONS
IN LINE WITH 2018.1 MODIFIED SPECIFICATION

THIS DRAWING IS COPYRIGHT, AND REMAINS THE
PROPERTY OF HTC ARCHITECTS. IT MUST NOT BE
REPRODUCED, USED, DISCLOSED OR TRANSMITTED TO
THIRD PARTIES IN ANY FORM, IN WHOLE OR IN PART,
WITHOUT PRIOR WRITTEN PERMISSION.

ALL DIMENSIONS SHOULD BE CHECKED ON SITE BEFORE
WORK COMMENCES

M	16.09.20	Updated in line with Public Consultation Docs. Blue Incorporated (Doors, Grating)	LS
L	03.12.19	Updated notes, artificial stone to natural stone	LS
K	31.10.19	1. Plant area/ delivery bay updated to minimise RPA Impact 2. Retaining Wall Updates changes to be reflected in elevations, more piling Incorporated 3. Levels updates to minimise RPA Impact 4. Additional steps added for Plan access	LS
J	16.07.19	Plinth and wall finish materials updated in line with client meeting 16.07.19	JBH
H	24.04.19	Replaced brick finish of plinth (3) with 'artificial pitch-faced stone'	JBH
G	24.04.19	Added stone finish to requested external walls	JBH
A/F		Client updates	
Rev	Date	Description	Drawn

client
Lidl GB Ltd



project
New Hey Road, Huddersfield

drawing title
Proposed Elevations

date September 2018
status Planning
scale 1:200 @ A3
drawn LS checked MH
job no. 1814 dwg no. P200 rev. M

htcarchitects
York Place Studio
8 Britannia Street
Leeds
LS1 2DZ
T: 0113 244 3457
W: www.htcarchitects.co.uk
E: info@htcarchitects.co.uk