



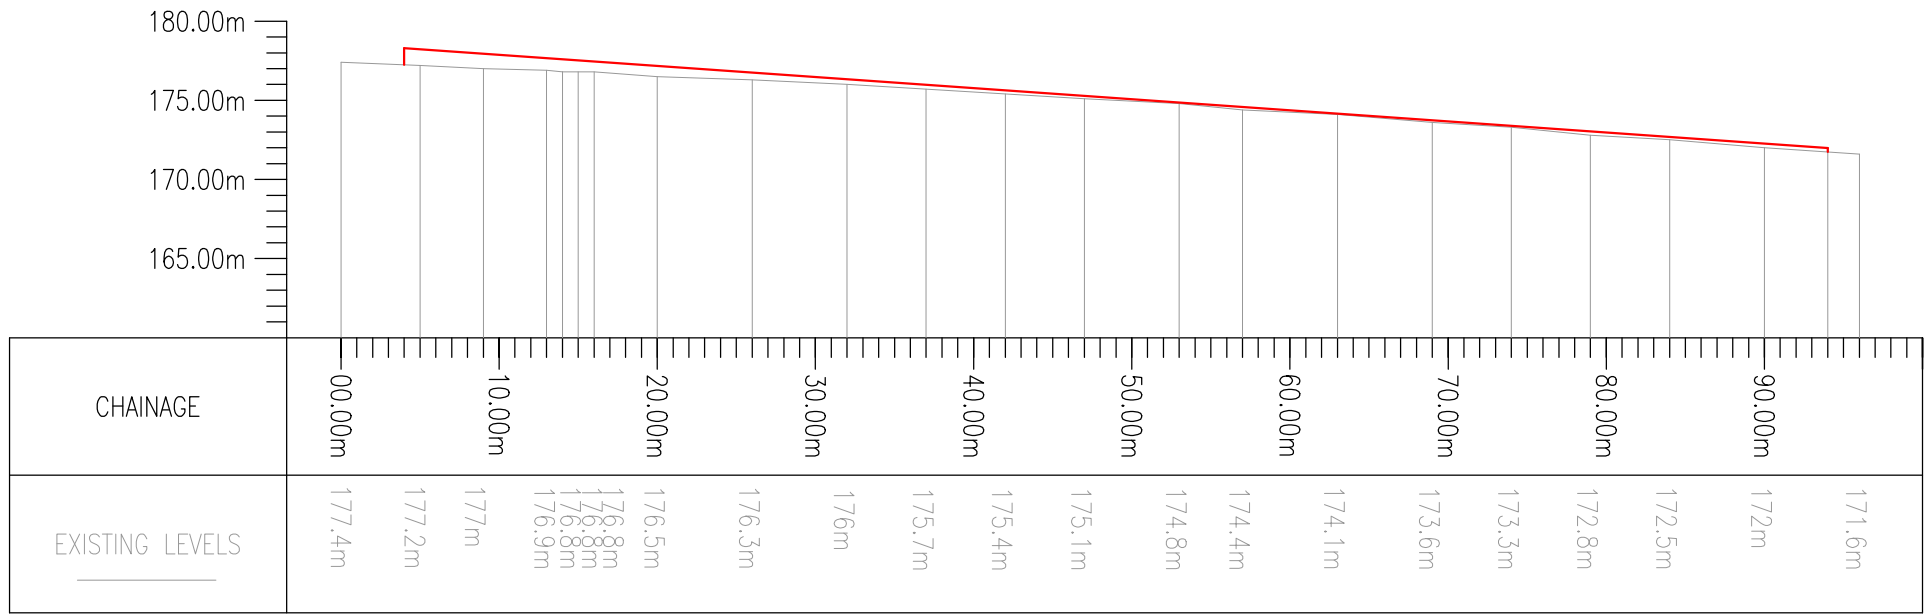

LONG SECTION (1:500)

NOTES

1. THIS DRAWING SHOWS THE PRELIMINARY LAYOUT ONLY (NOT TO BE USED FOR CONSTRUCTION) AND IS SUBJECT TO DETAILED DESIGN, FULL CDM COMPLIANCE, STATUTORY UNDERTAKERS SEARCH/DIVERSION REQUIREMENTS, HIGHWAY DRAINAGE PROVISION, LAND OWNERSHIP AND LOCAL AUTHORITY APPROVAL.
2. ORDNANCE SURVEY (C) CROWN COPYRIGHT 2019. ALL RIGHTS RESERVED. LICENCE NUMBER 1000224323

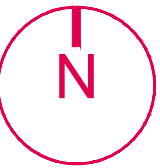

THE OLD COACH HOUSE
1 CAMPBELL STREET
PUDSEY
LS28 6DP

tel: 0113 3453957
email: highwaymen@viasolutions.co.uk

ABBAY ROAD NORTH, SHEPLEY

PROPOSED RESIDENTIAL
DEVELOPMENT

VISIBILITY ASSESSMENT

SCALE: 1:500 @A3

DATE: JULY 2020

DRAWING NO: 2008203