



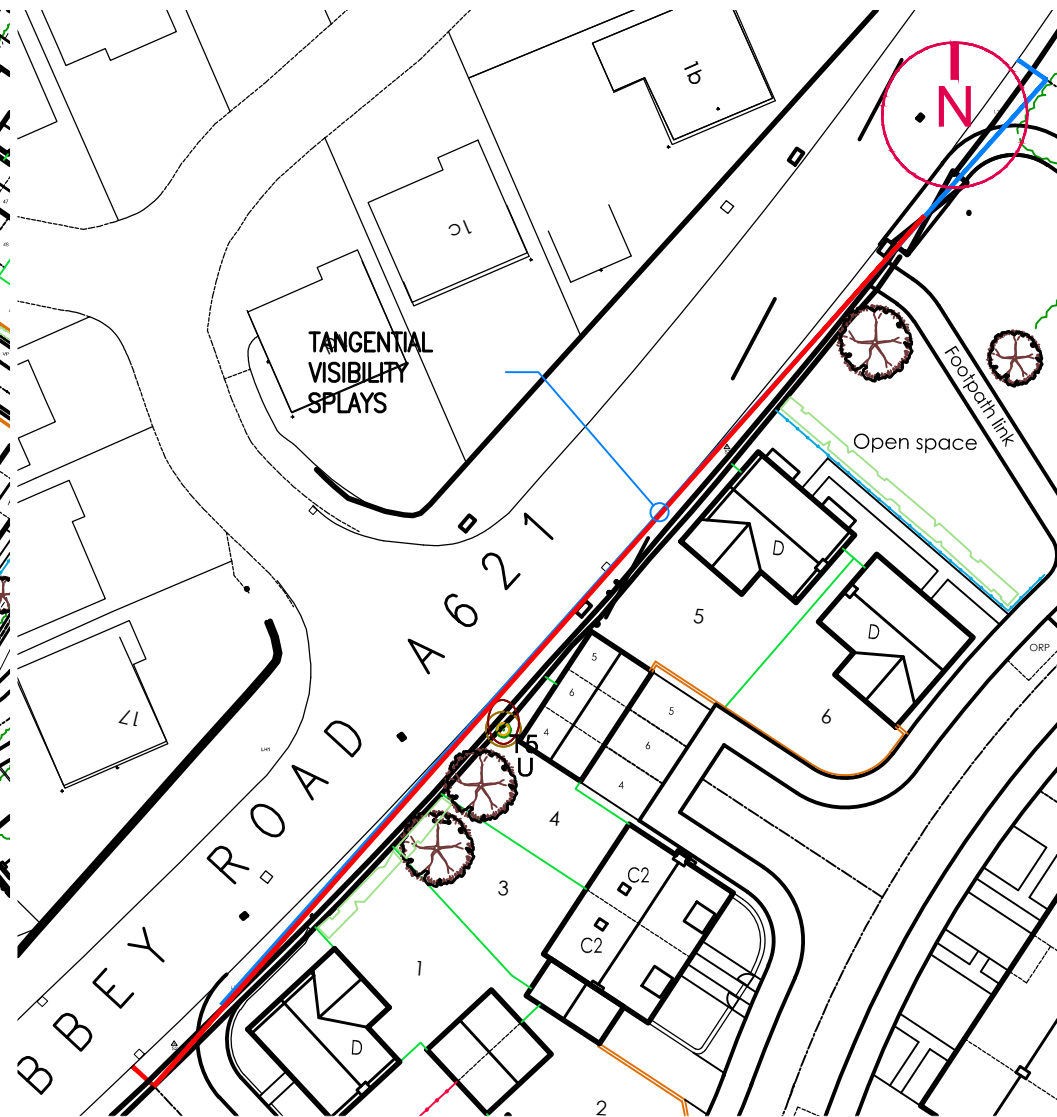

NOTES

1. THIS DRAWING SHOWS THE PRELIMINARY LAYOUT ONLY (NOT TO BE USED FOR CONSTRUCTION) AND IS SUBJECT TO DETAILED DESIGN, FULL CDM COMPLIANCE, STATUTORY UNDERTAKERS SEARCH/DIVERSION REQUIREMENTS, HIGHWAY DRAINAGE PROVISION, LAND OWNERSHIP AND LOCAL AUTHORITY APPROVAL.

2. ORDNANCE SURVEY (C) CROWN COPYRIGHT 2019. ALL RIGHTS RESERVED. LICENCE NUMBER 1000224323

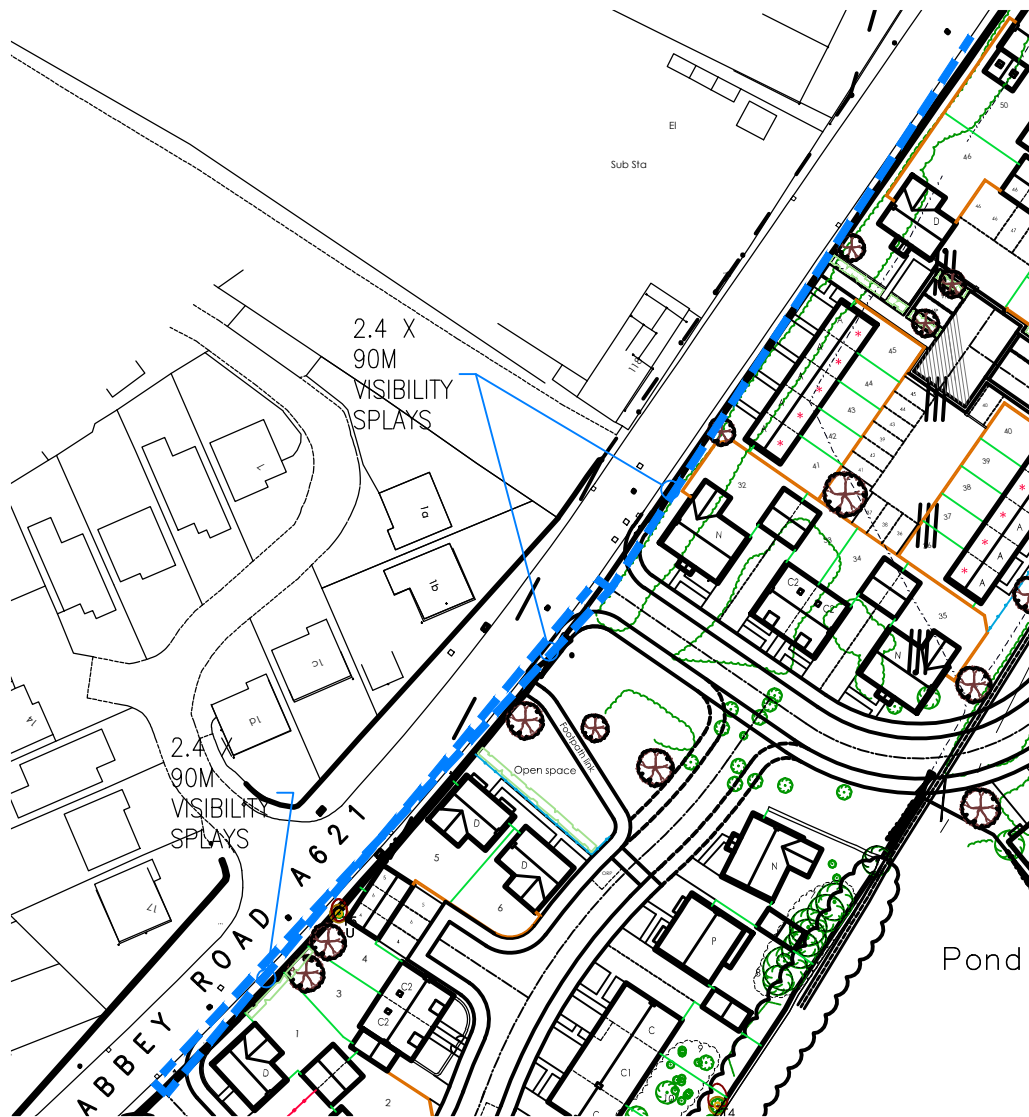

VIASOLUTIONS

THE OLD COACH HOUSE, 1 CAMPBELL STREET PUDSEY LS28 6DP
tel: 0113 3453957 email: highwaymen@viasolutions.co.uk

PROPOSED REIDENTIAL DEVELOPMENT SCALE: 1:1000 / 1:500 @A4

ABB EY ROAD, SHEPLEY

DATE: JULY 2020

VISIBILITY SPLAYS

DRAWING NUMBER 2008201