


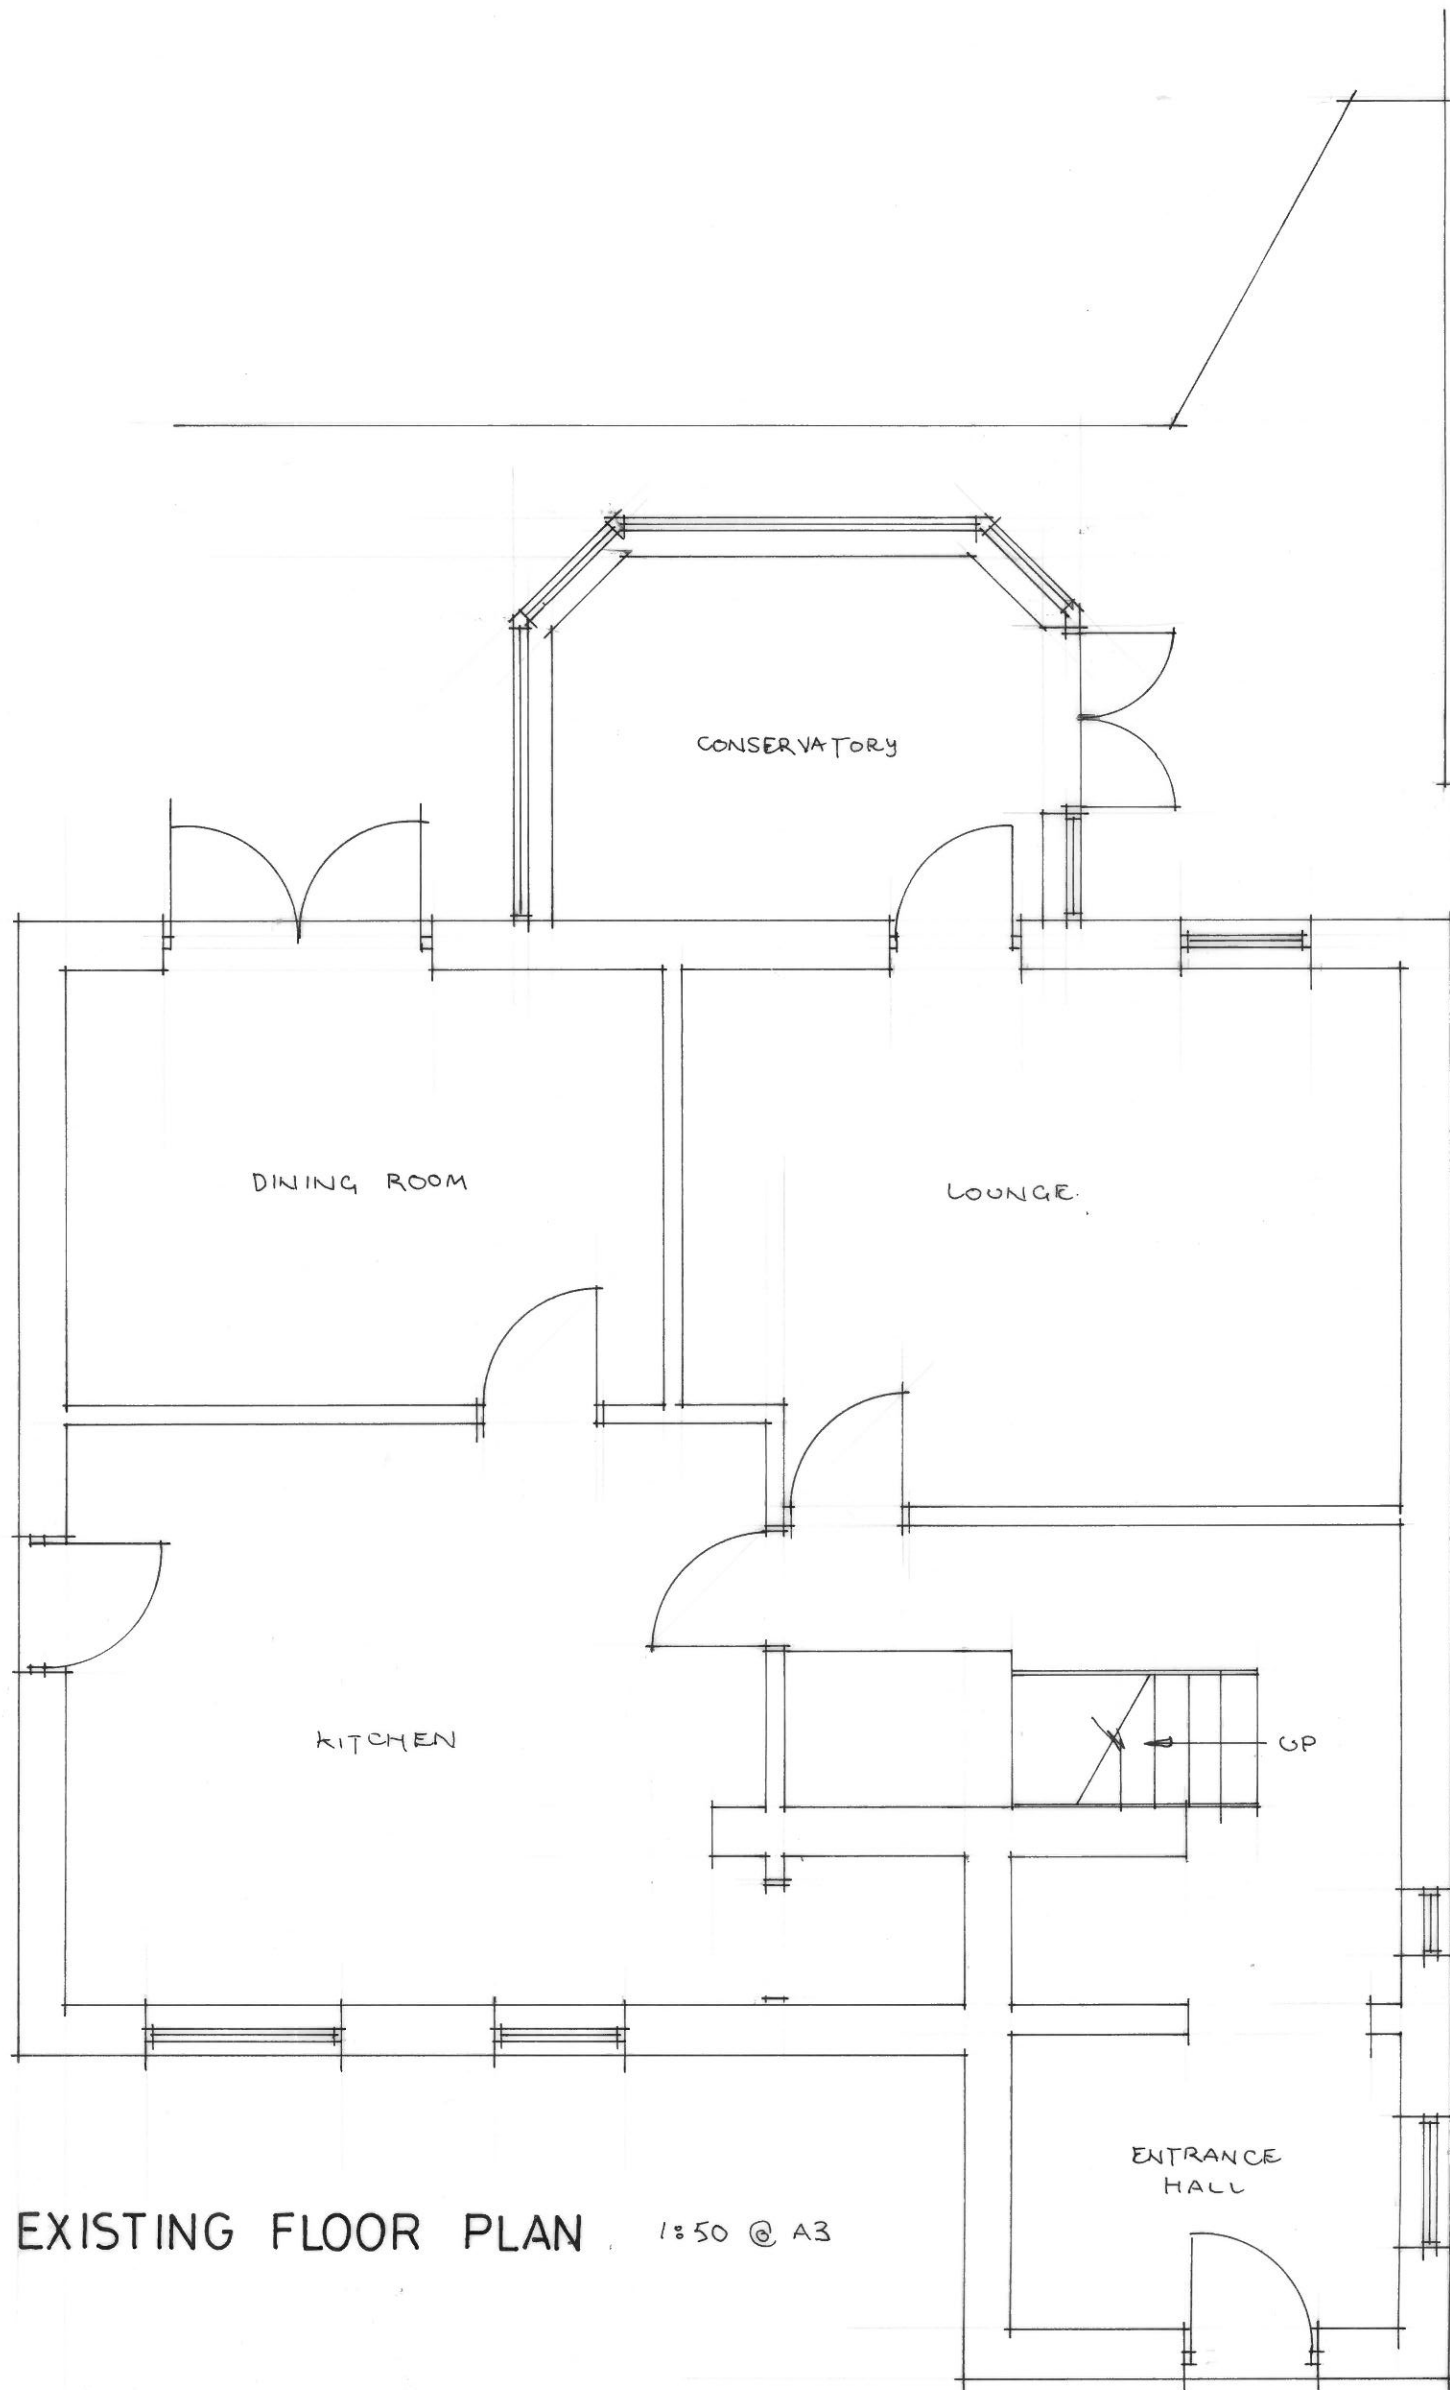

EXISTING FLOOR PLAN 1:50 @ A3

Proposed Extension
 9 Seymour Walk
 Meltham
 Huddersfield
 for Mr. A. & Mrs. G. Schofield