


Only figured dimensions should be used.

Scaled dimensions should be checked with the Architect.

This drawing together with the design, is the property and copyright of the Architect and must not be reproduced without written permission

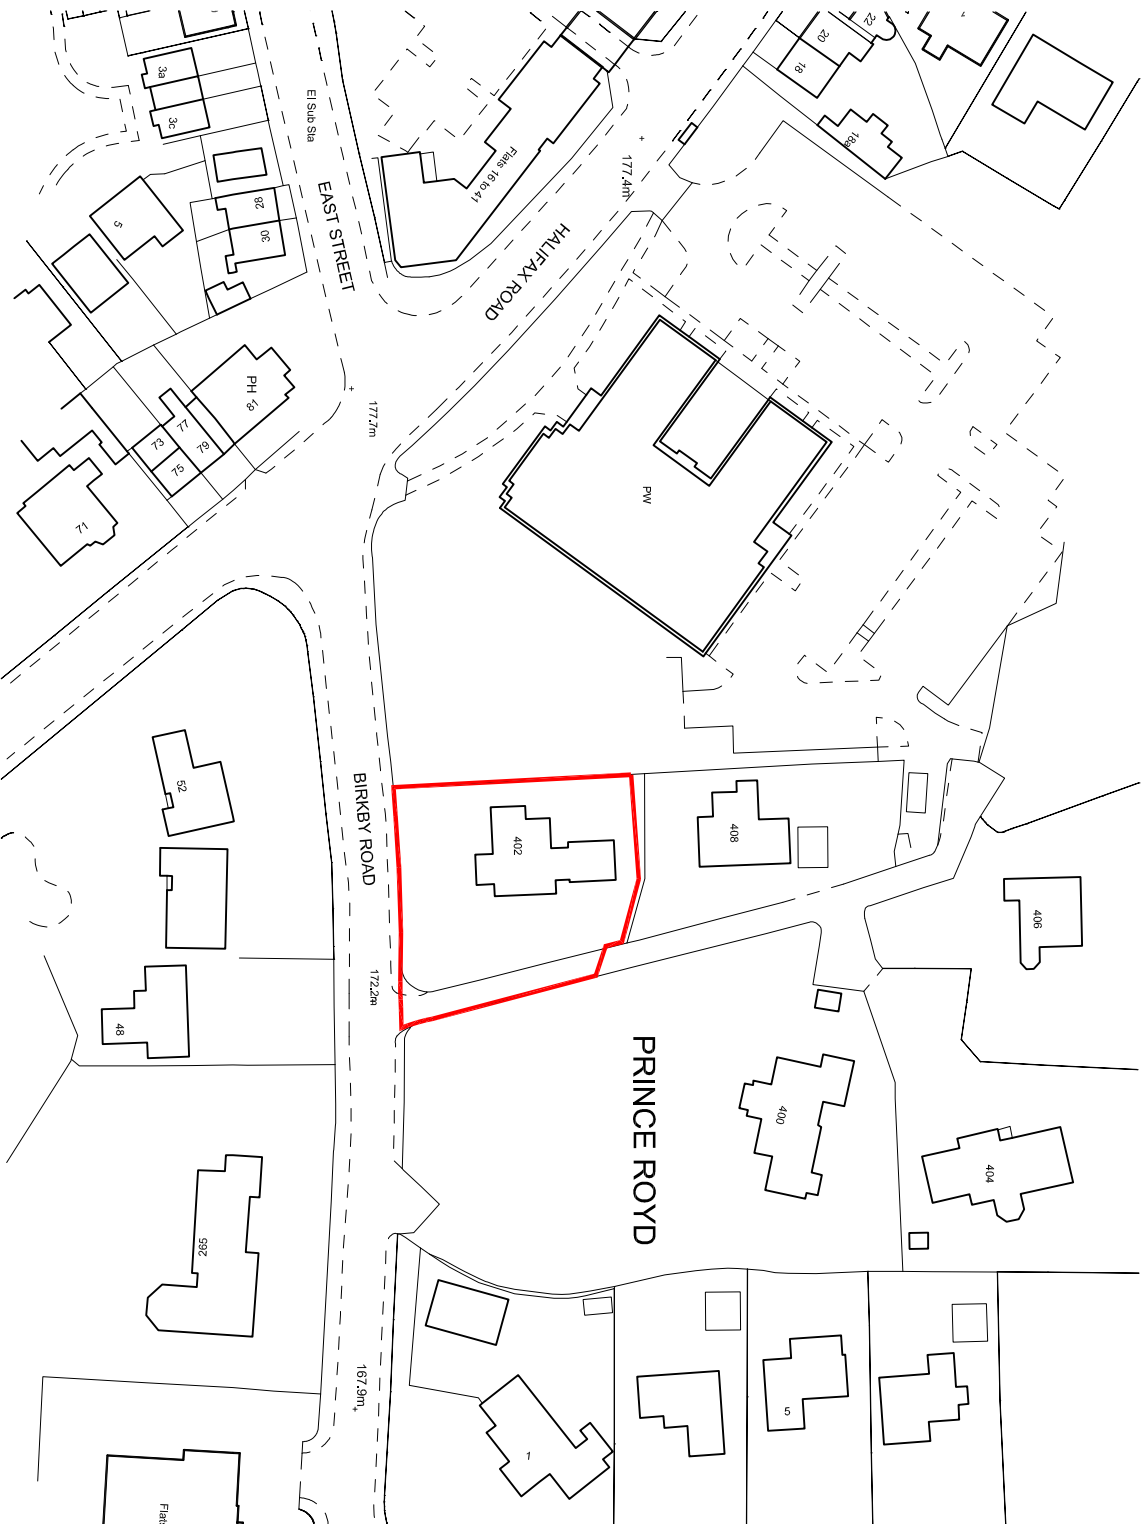

LOCATION PLAN

CLIENT: ACUMEN	JOB TITLE: 402 BIRKBY ROAD, HUDDERSFIELD	DRAWING TITLE: LOCATION PLAN	DRAWN BY:	OT	DATE:	MAR'18
			CHECKED BY:	JC	SCALE:	1:1250 @ A4
			DRAWING NUMBER:			
						2532 - LOCB

PLANNING

Rev B:
Red line amended, site slightly smaller.

Rev A:
Red line amended, site slightly smaller.

Revision:



acumen
designers & architects

acumenarchitects.co.uk 01484 546000
Headrow House, Old Leeds Road, Huddersfield, HD1 1SG