


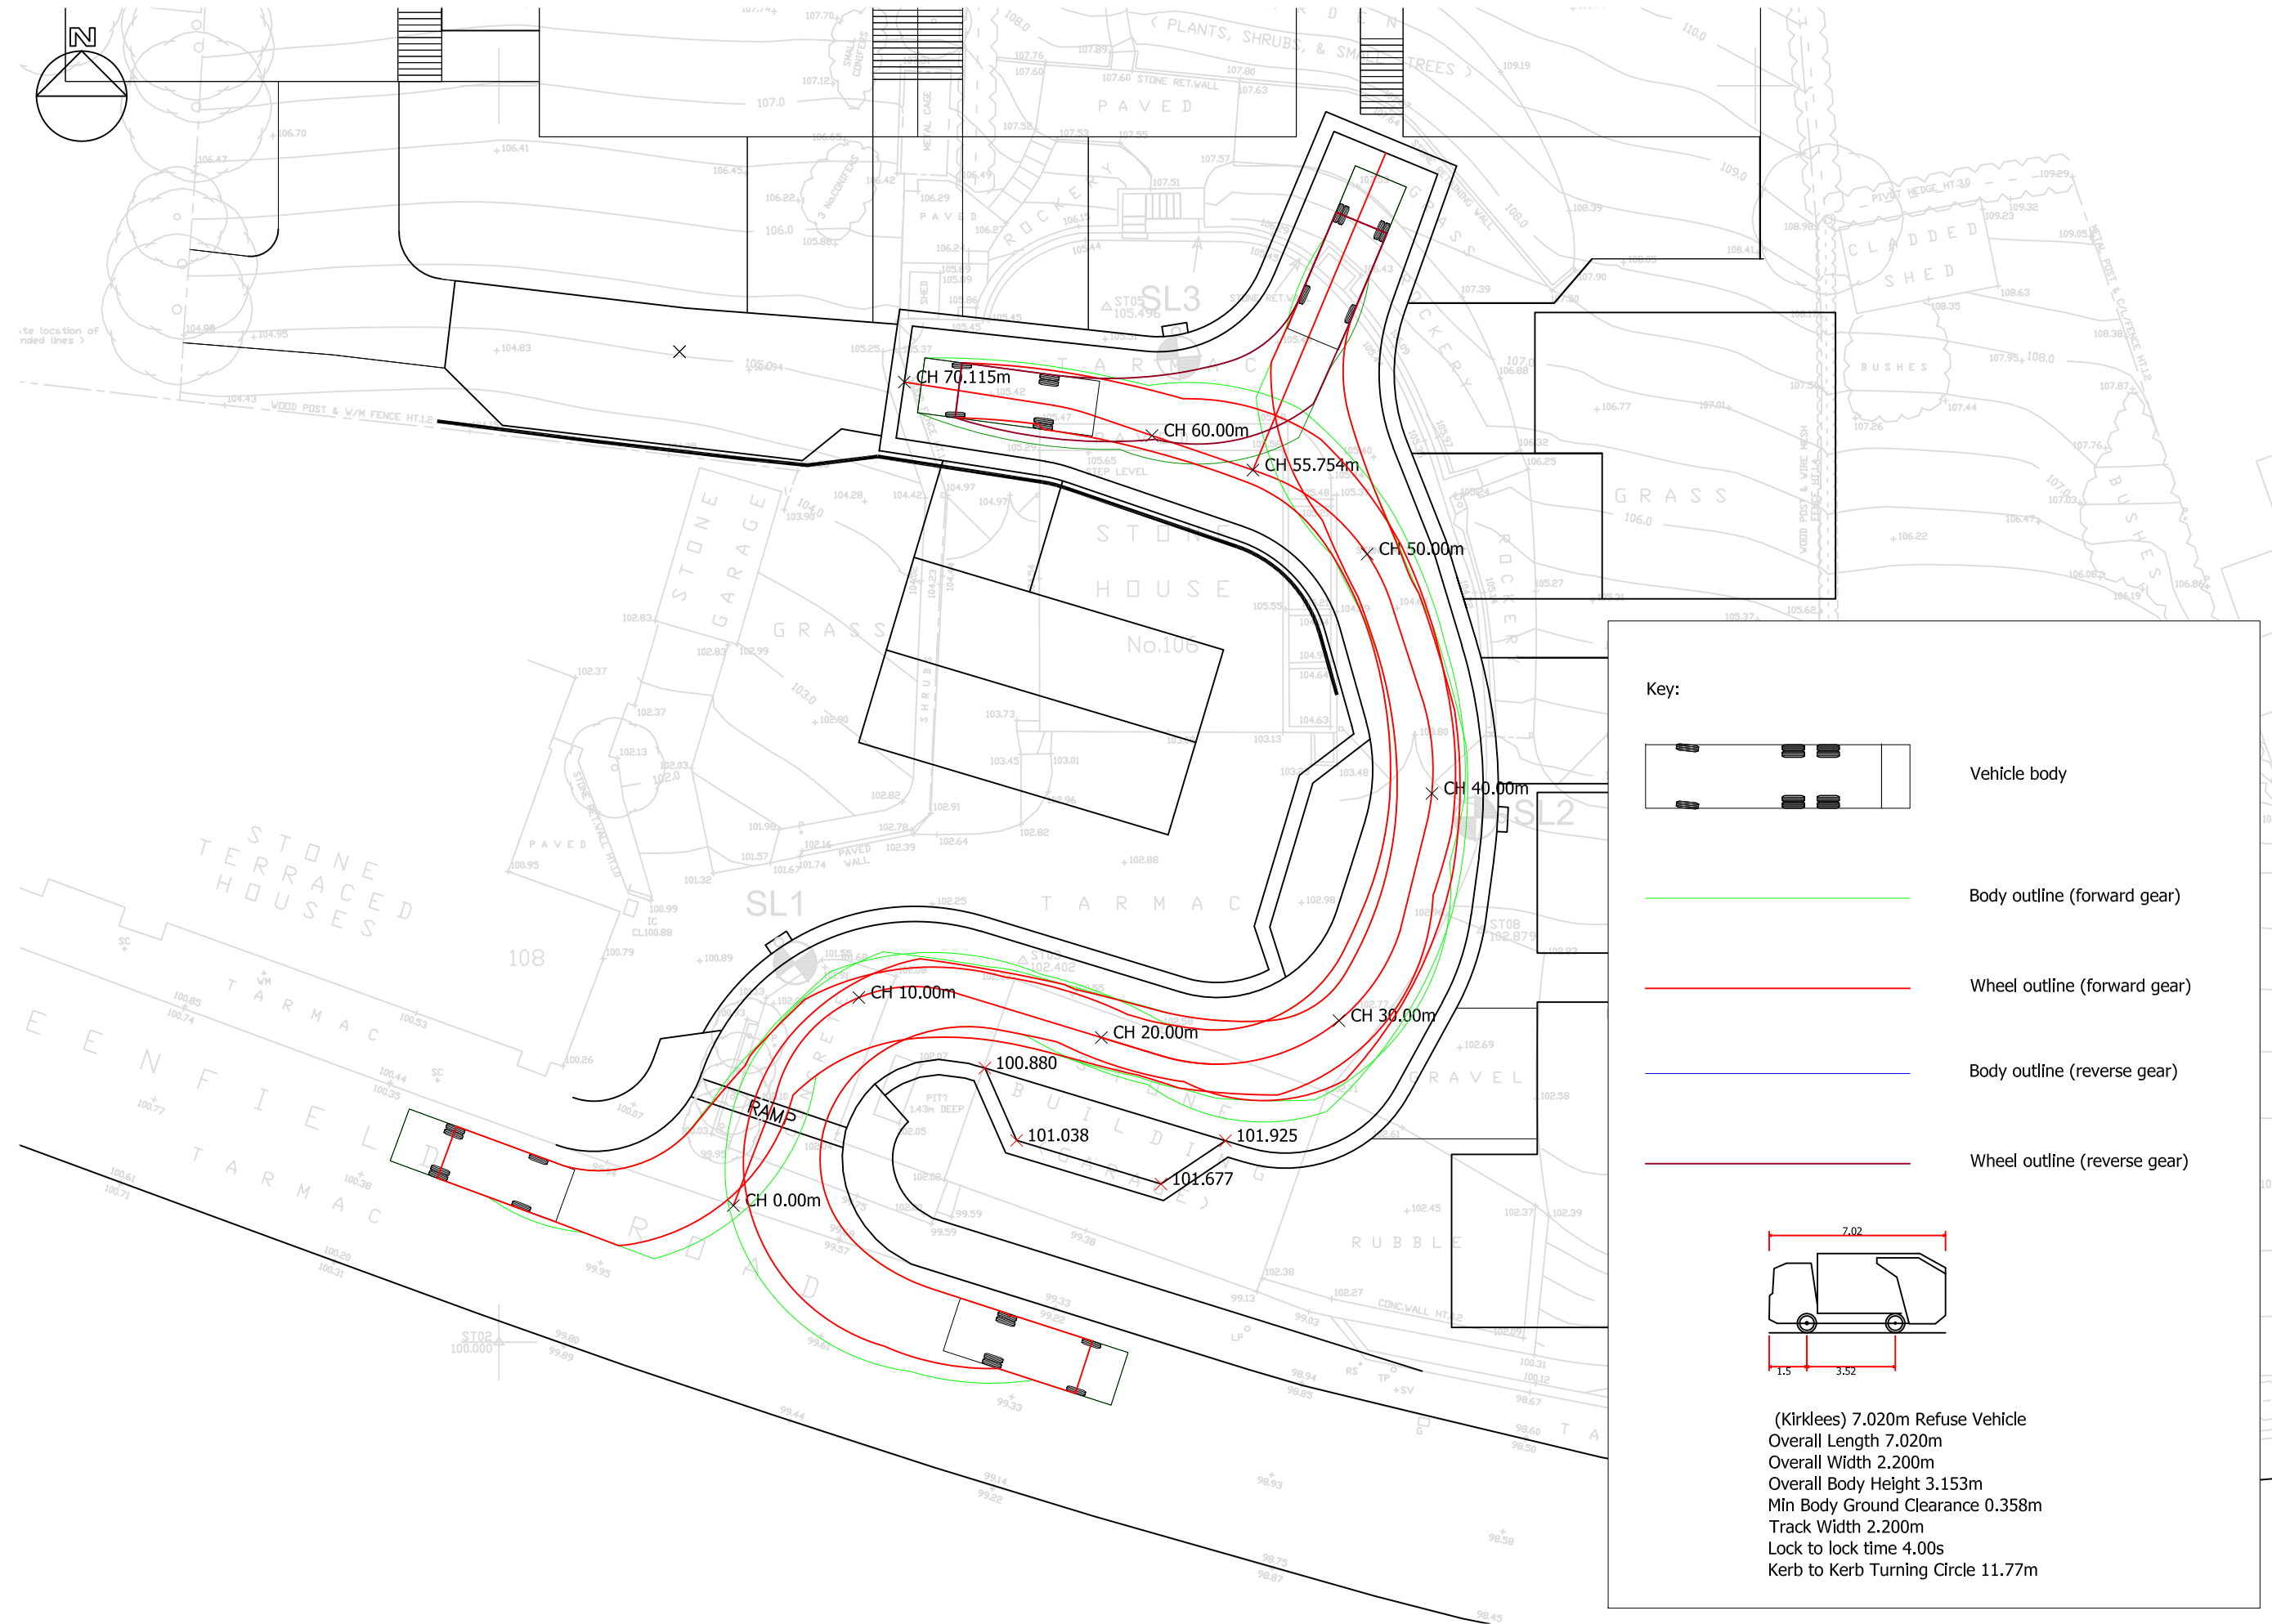

GENERAL NOTES
This drawing shows the provisional design only and is subject to Local Authority approval. This drawing should not be scaled for setting out purposes unless specified.

This drawing is based on a topographical/ordnance survey provided by others.

D	27.08.2020 VEHICLE PROFILE ADDED
C	05.06.2020 VEHICLE PROFILE ADDED
B	21.04.2020 CHANGED COLOUR OF REVERSE TRACKING
A	21.04.2020 TRACKING ALTERATIONS

REVISIONS
PROJECT
GREENFIELD ROAD, HOLMFIRTH
TITLE
PROPOSED TRACKING

SCALE
1:250 @ A3

DRAWING
579-101 rev D

DATE
27.08.2020



PARAGON HIGHWAYS
UNIT 6, THE OFFICE CAMPUS,
PARAGON BUSINESS PARK, RED HALL COURT,
WAKEFIELD WF1 2UY
01924 291536 /
MAIL@PARAGONHIGHWAYS.COM