





Front (West) Elevation - Existing

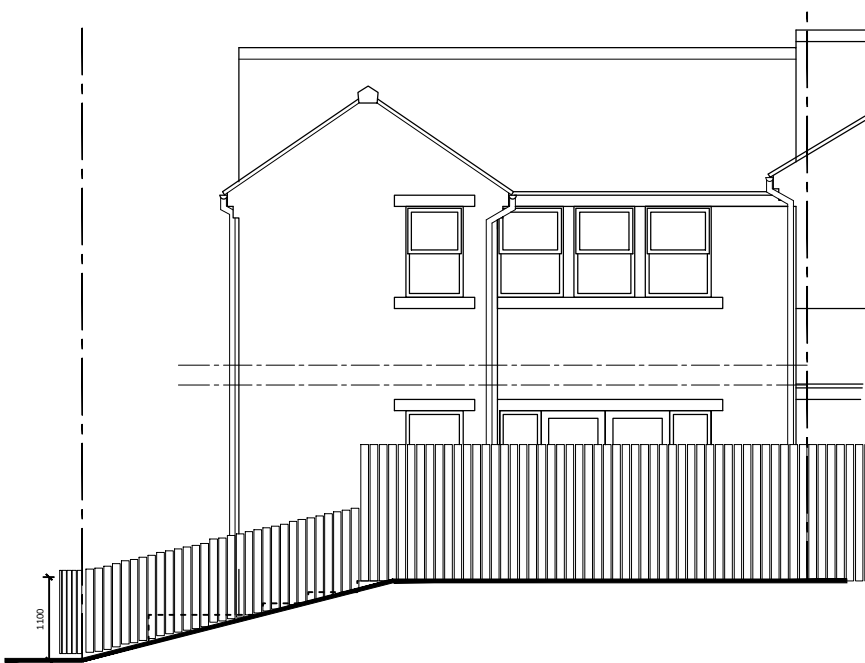

Rear Elevation - Existing



Garden Section - Existing

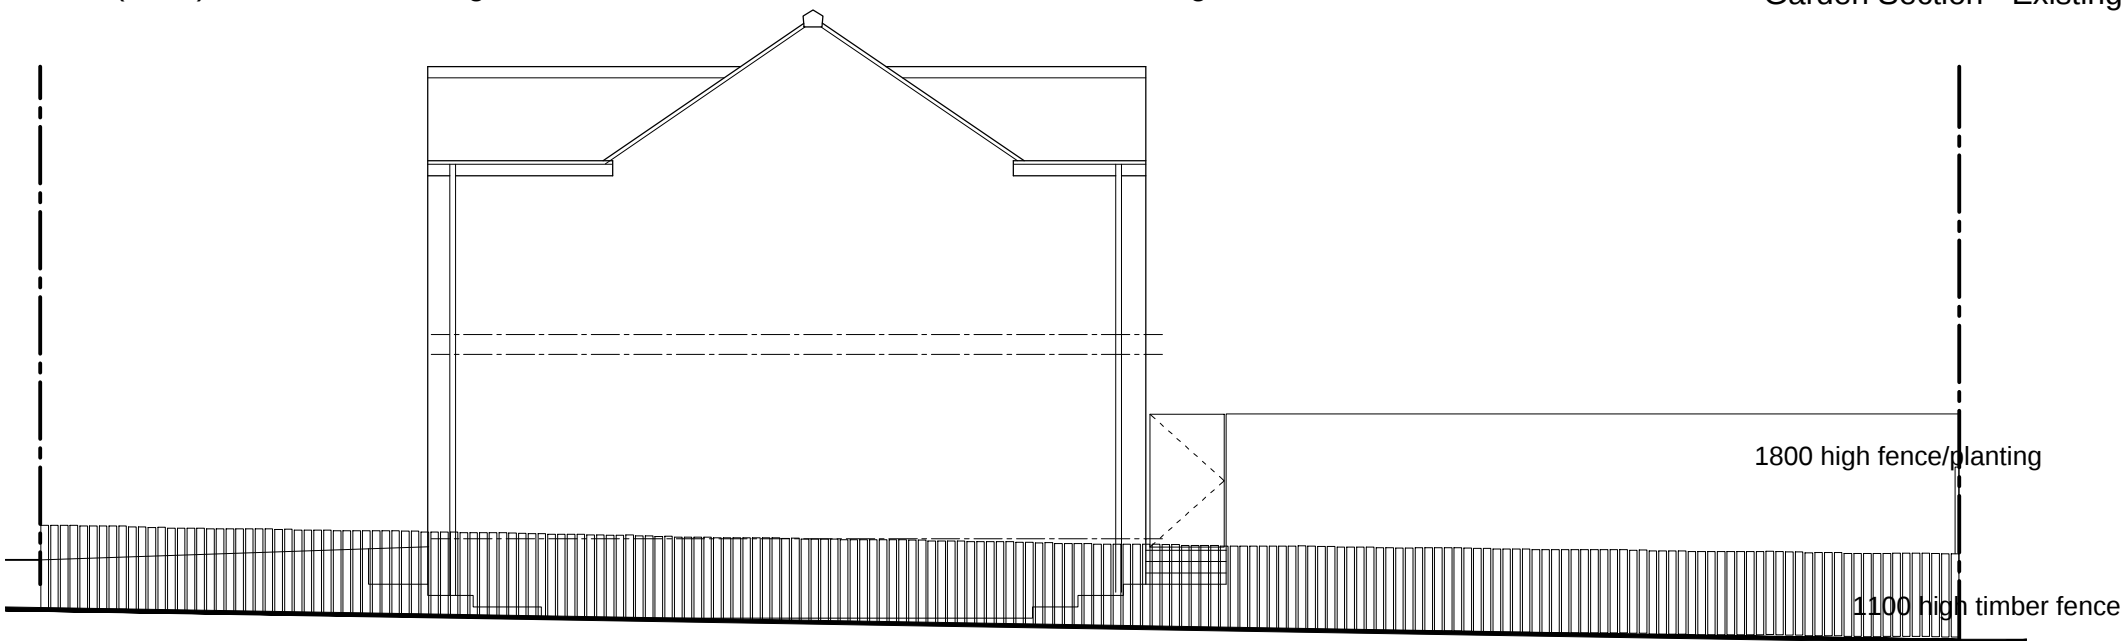

Road Elevation - Existing



Image looking at the front elevation and east along Meadow Lane.



Image looking at the rear elevation and west along Meadow Lane.

NOTES

- Do not scale from this drawing.
- This drawing is copyright.
- All dimensions to be checked on site prior to the order or manufacture of any goods.

Revisions: