


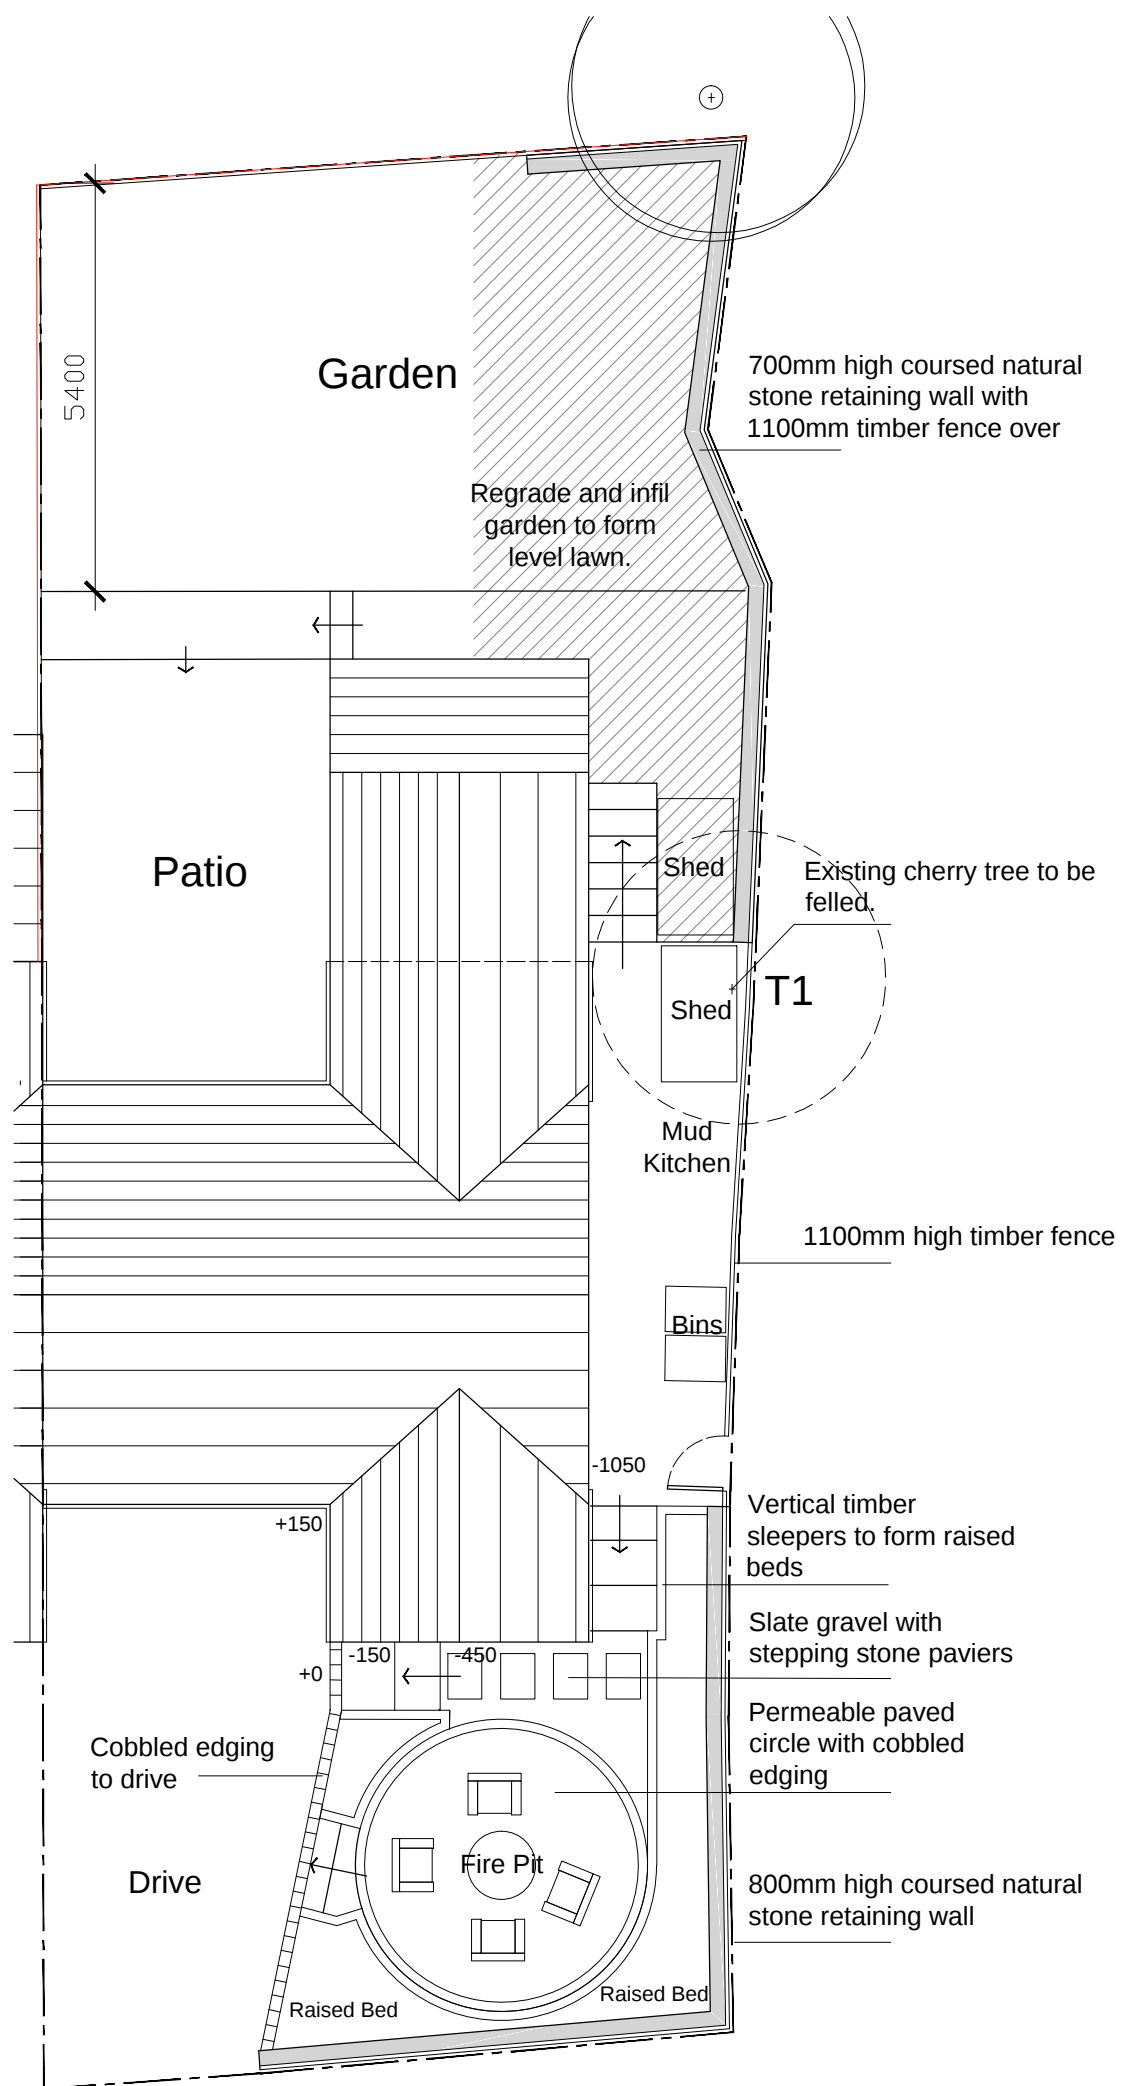

Draft revision A

Materials:
 Walls Natural stone to match existing.
 Windows / Doors: White UPVC to match existing
 Roof: Concrete tiles to match existing.

- NOTES**
- Do not scale from this drawing.
 - This drawing is copyright.
 - All dimensions to be checked on site prior to the order or manufacture of any goods.
- Revisions:**

