


Only figured dimensions should be used.

Scaled dimensions should be checked with the Architect.

This drawing together with the design, is the property and copyright of the Architect and must not be reproduced without written permission

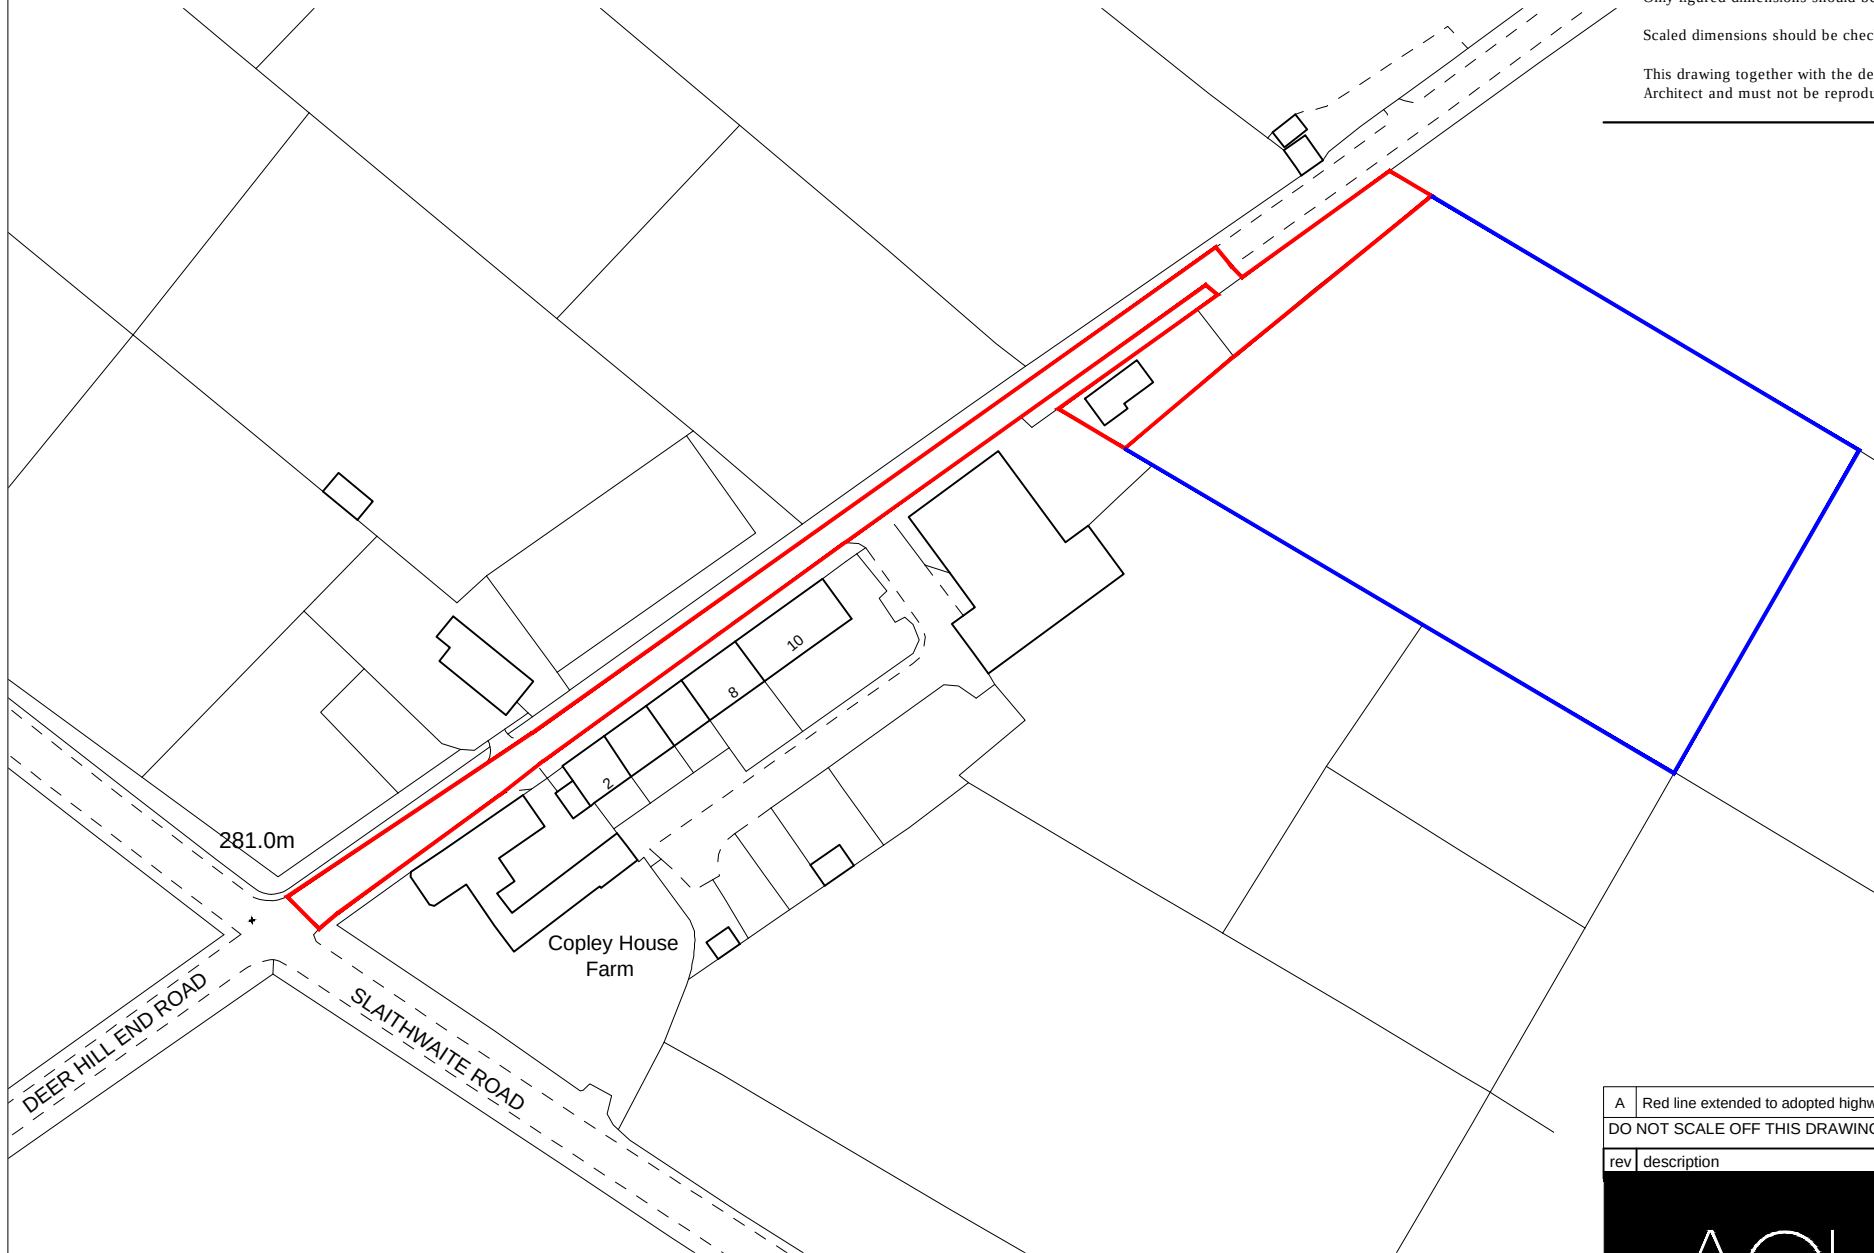

A	Red line extended to adopted highway	JF	JC	17.07.2020
DO NOT SCALE OFF THIS DRAWING				
rev	description	drwn	auth	date

Client MRS J. BOOTHROYD		Project LAND OFF DEER HILL END RD MELTHAM			Description LOCATION PLAN				
Project No 2652	Drawing No LOC	Rev A	Scale 1:1250@ A4	Date Drawn JUN '20	Drawn By JF	Authorised By JC	Purpose of Issue Planning ☒ Building Regs ☐ Tender ☐ Construction ☐ Comment ☐ info ☐		

ACUMEN
DESIGNERS & ARCHITECTS

acumenarchitects.co.uk 01484 546 000
Headrow House, Old Leeds Road, Huddersfield, HD1 1SG