



GENERAL NOTES:

- THIS DRAWING IS TO BE READ IN CONJUNCTION WITH ALL RELEVANT ARCHITECTS AND ENGINEERS DRAWINGS AND SPECIFICATIONS.
- DO NOT SCALE FROM THIS DRAWING. ANY OMISSIONS OR ERRORS ON DRAWINGS SHALL BE BROUGHT TO THE ENGINEERS ATTENTION IMMEDIATELY. ALL DIMENSIONS MUST BE CHECKED / VERIFIED ON SITE.
- ALL DIMENSIONS ARE IN MILLIMETRES UNLESS NOTED OTHERWISE.
- ALL LIGHTING COLUMNS, UTILITIES & COMMUNICATION LINES TO BE RELOCATED TO BACK OF PROPOSED FOOTWAY.
- CARRIAGEWAY AND FOOTWAY WORKS SUBJECT TO TECHNICAL APPROVAL BY KIRKLEES HIGHWAYS AND APPROPRIATE LEGAL AGREEMENTS.
- EXISTING PRIVATE DRAINAGE TO BE SURVEYED AND REMEDIATED AS REQUIRED PRIOR TO WORKS
- REFER TO DRAWING 065646-CUR-ZZ-ZZ-DR-C-95310 FOR BATTER DETAILS


Section 1

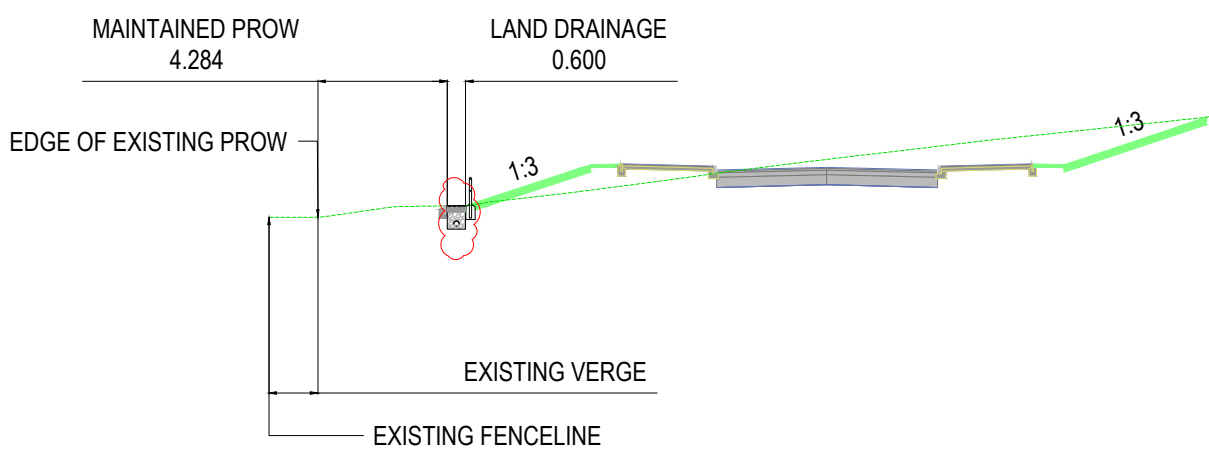


Section 2

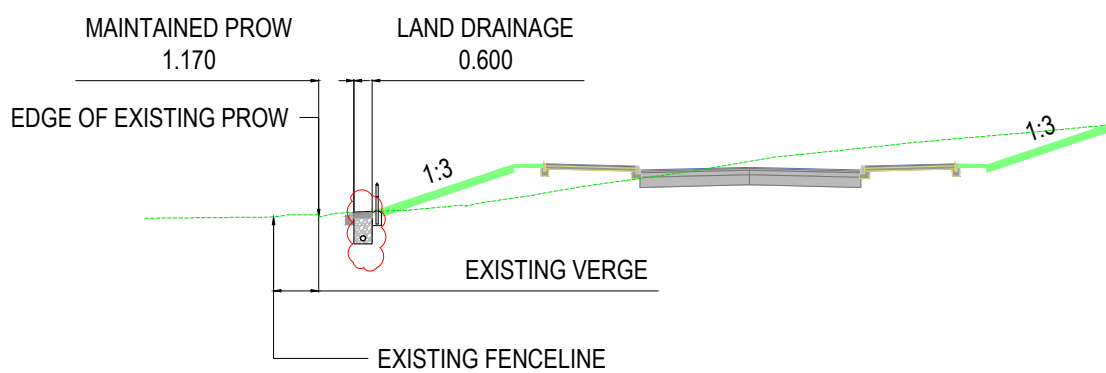


Section 3

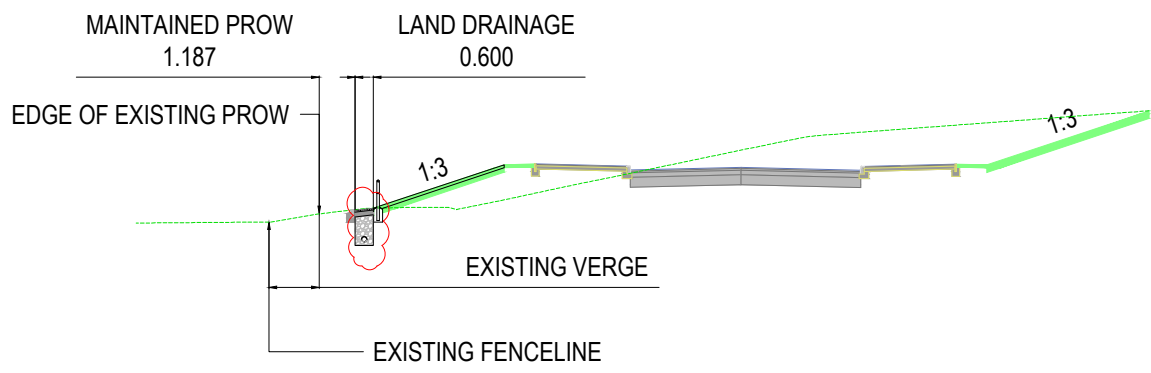

Section 4

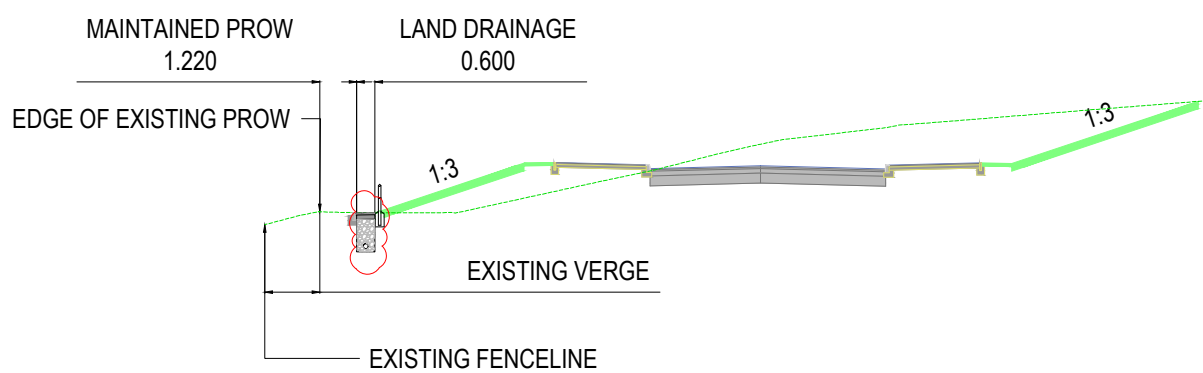

Section 5

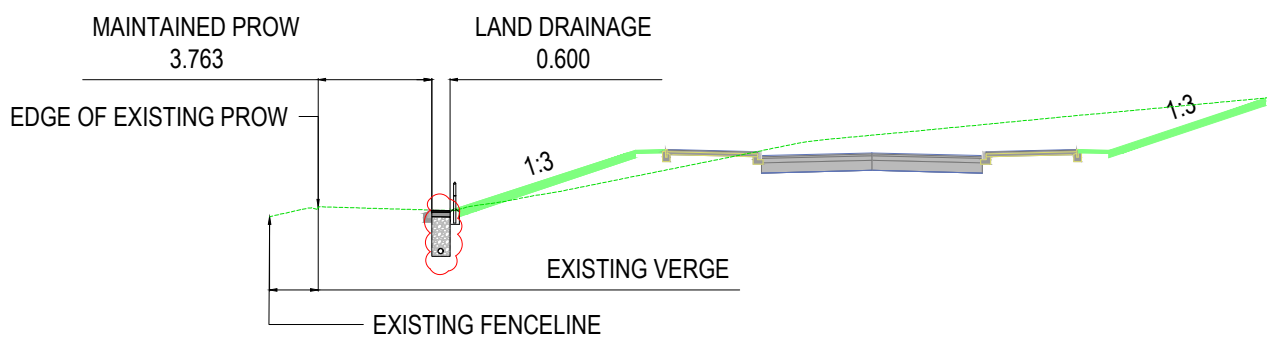

P06	FILTER TRENCH BUILD UP AMENDED TO ALLOW FOR PEDESTRIAN USE	16/11/22	JC	ACS
P05	PLAN EXTENTS WIDENED TO SHOW PROW	06/05/22	JC	ACS
P04	AMENDED FOLLOWING KLC COMMENTS	30/02/22	JC	JC
P03	REVISED TO NEW ROAD LAYOUT	24/11/21	JC	ACS
P02	REVISED TO KIRKLEES DETAILS	27/05/21	OT	OT
P01	FIRST ISSUE	29/04/21	EF	OT
Rev:	Description:	Date:	By:	Chkd:



Rose Wharf Ground Floor, 78-80 East Street, Leeds, LS9 8EE
0113 274 8809
leeds@curtins.com
www.curtins.com

Civils & Structures • Transport Planning • Environmental • Infrastructure • Geotechnical • Conservation & Heritage • Principal Designer
Birmingham • Bristol • Cambridge • Cardiff • Douglas • Dublin • Edinburgh • Glasgow • Kentish • Leeds • Liverpool • London • Manchester • Nottingham

Status: ISSUED FOR INFORMATION S2

Project: INTERCHANGE 26, NORTH BIERLEY

Orig Title: PROW CROSS SECTIONS SHEET 1

Size:	Date:	Drawn By:	Designed By:	Checked By:			
A1	29/04/20	OT	OT	OT			
Scale: 1:250							
Project No:	Originator:	Volume:	Level:	Type:	Role:	Category / Number:	Rev:

065646 - CUR - ZZ - ZZ - DR - C - 90503 - P06

